


F.A. RTE.	SECTION	COUNTY	TOTAL SHEETS	SHEET NO.
**	**	WILLIAMSON	917	654
STA. TO STA.				
FED. ROAD DIST. NO.		ILLINOIS FED. AID PROJECT		
		* I-57, & OLD IL 13 (FAU 9629)		
		** (X1-6-2)VB-2,(X1-6)HBK-2		

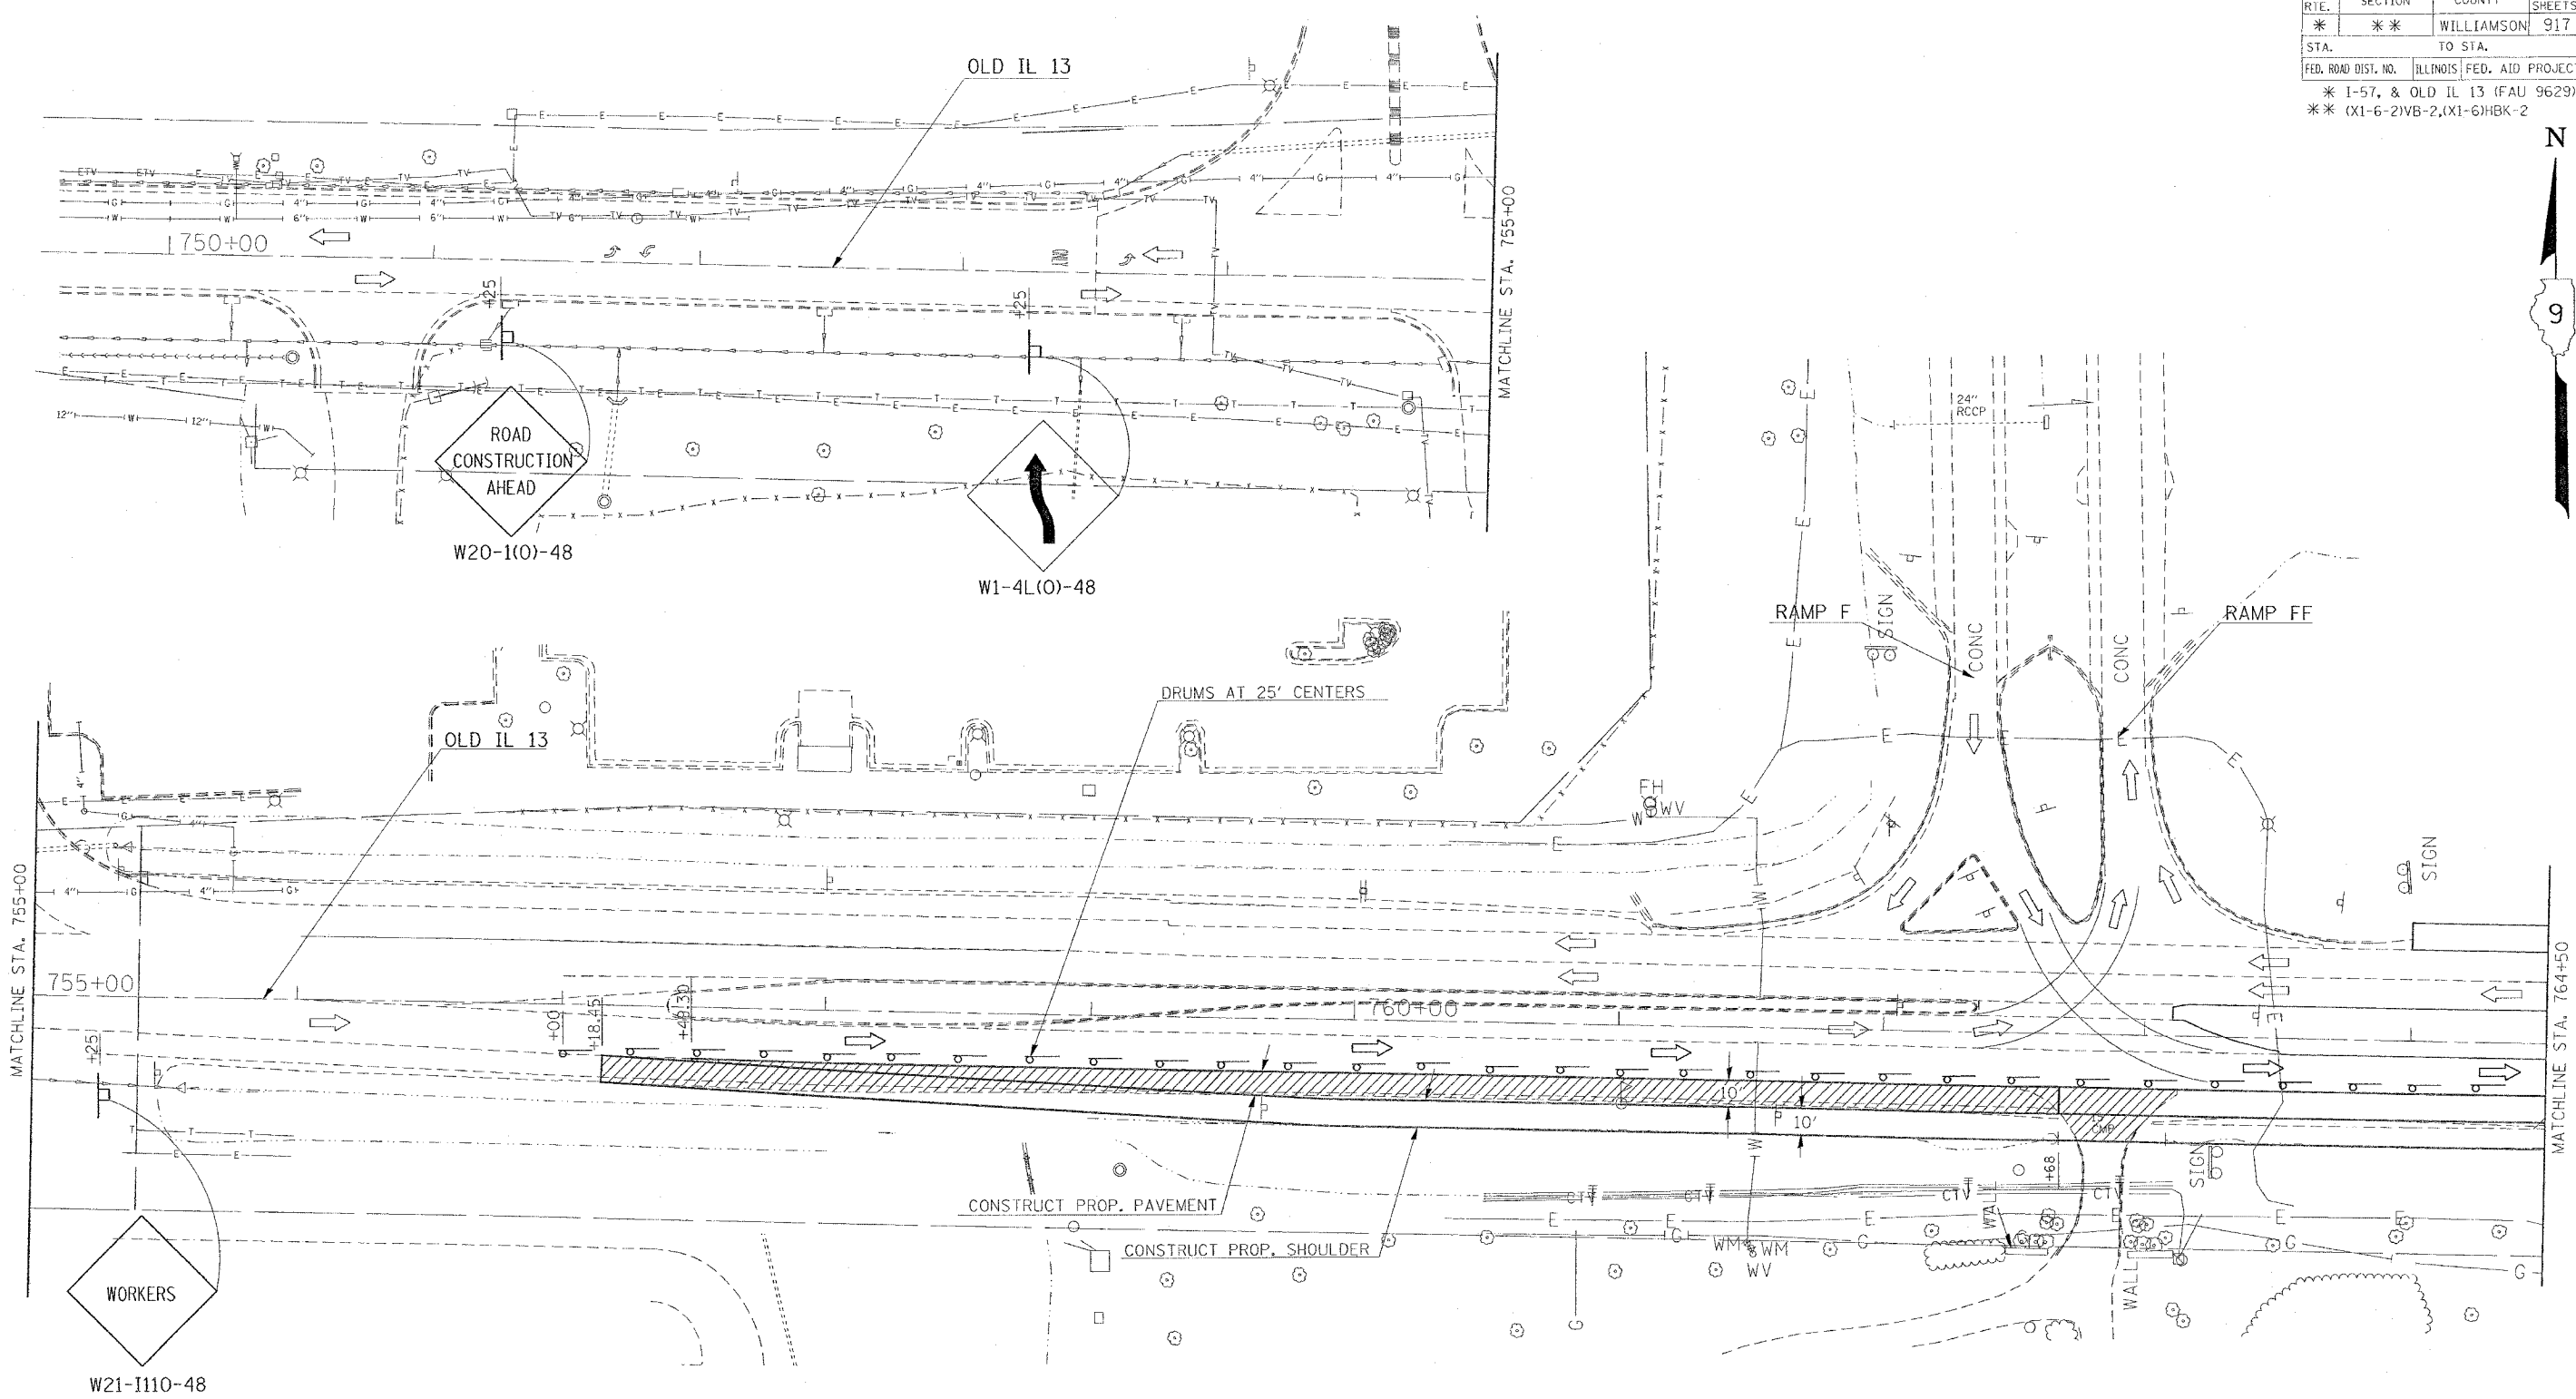

STAGE 3 NOTES

1. PLACE TRAFFIC CONTROL AS SHOWN.
2. SHOULDER REMOVAL FROM STA. 757+15.64 TO STA. 762+68 AND STA. 766+10 TO STA. 767+43.
3. CONSTRUCT PROPOSED PAVEMENT FROM STA. 757+49.30 TO STA. 765+33.
4. CONSTRUCT PROPOSED SHOULDER FROM STA. 757+15.64 TO STA. 771+00.

REVISIONS	
NAME	DATE

ILLINOIS DEPARTMENT OF TRANSPORTATION
OLD IL 13
STAGE 3
STA. 750+00 TO STA. 764+50
SHEET 1 OF 2
 SCALE: VERT. APPROX. 30
 DATE: _____ HORIZ. _____
 DRAWN BY CNH
 CHECKED BY LA

PLOT DATE = 10/12/2006
 FILE NAME = c:\p\proj\98950\98950.dwg
 PLOT SCALE = 3/8"=1'-0"
 USER NAME = fheiser