


F.A. RTE.	SECTION	COUNTY	TOTAL SHEETS	SHEET NO.
*	**	WILLIAMSON	917	656

FED. ROAD DIST. NO.	ILLINOIS	FED. AID PROJECT
*	I-57, & OLD IL 13 (FAU 9629)	** (X1-6-2)VB-2, (X1-6)HBK-2



STAGE 4 NOTES

1. USING FLAGGERS AND CONES SHIFT TRAFFIC EACH DAY TO AVOID DECK REMOVAL AREA OF OVERHEAD CONSTRUCTION.
2. REMOVE END BEAMS.
3. REMOVE MAIN BEAMS.
4. REMOVE PORTIONS OF ABUTMENTS AND PIERS.
5. TRAFFIC CONTROL SHALL BE IN ACCORDANCE WITH THE APPLICABLE PORTIONS OF STANDARD 701606.

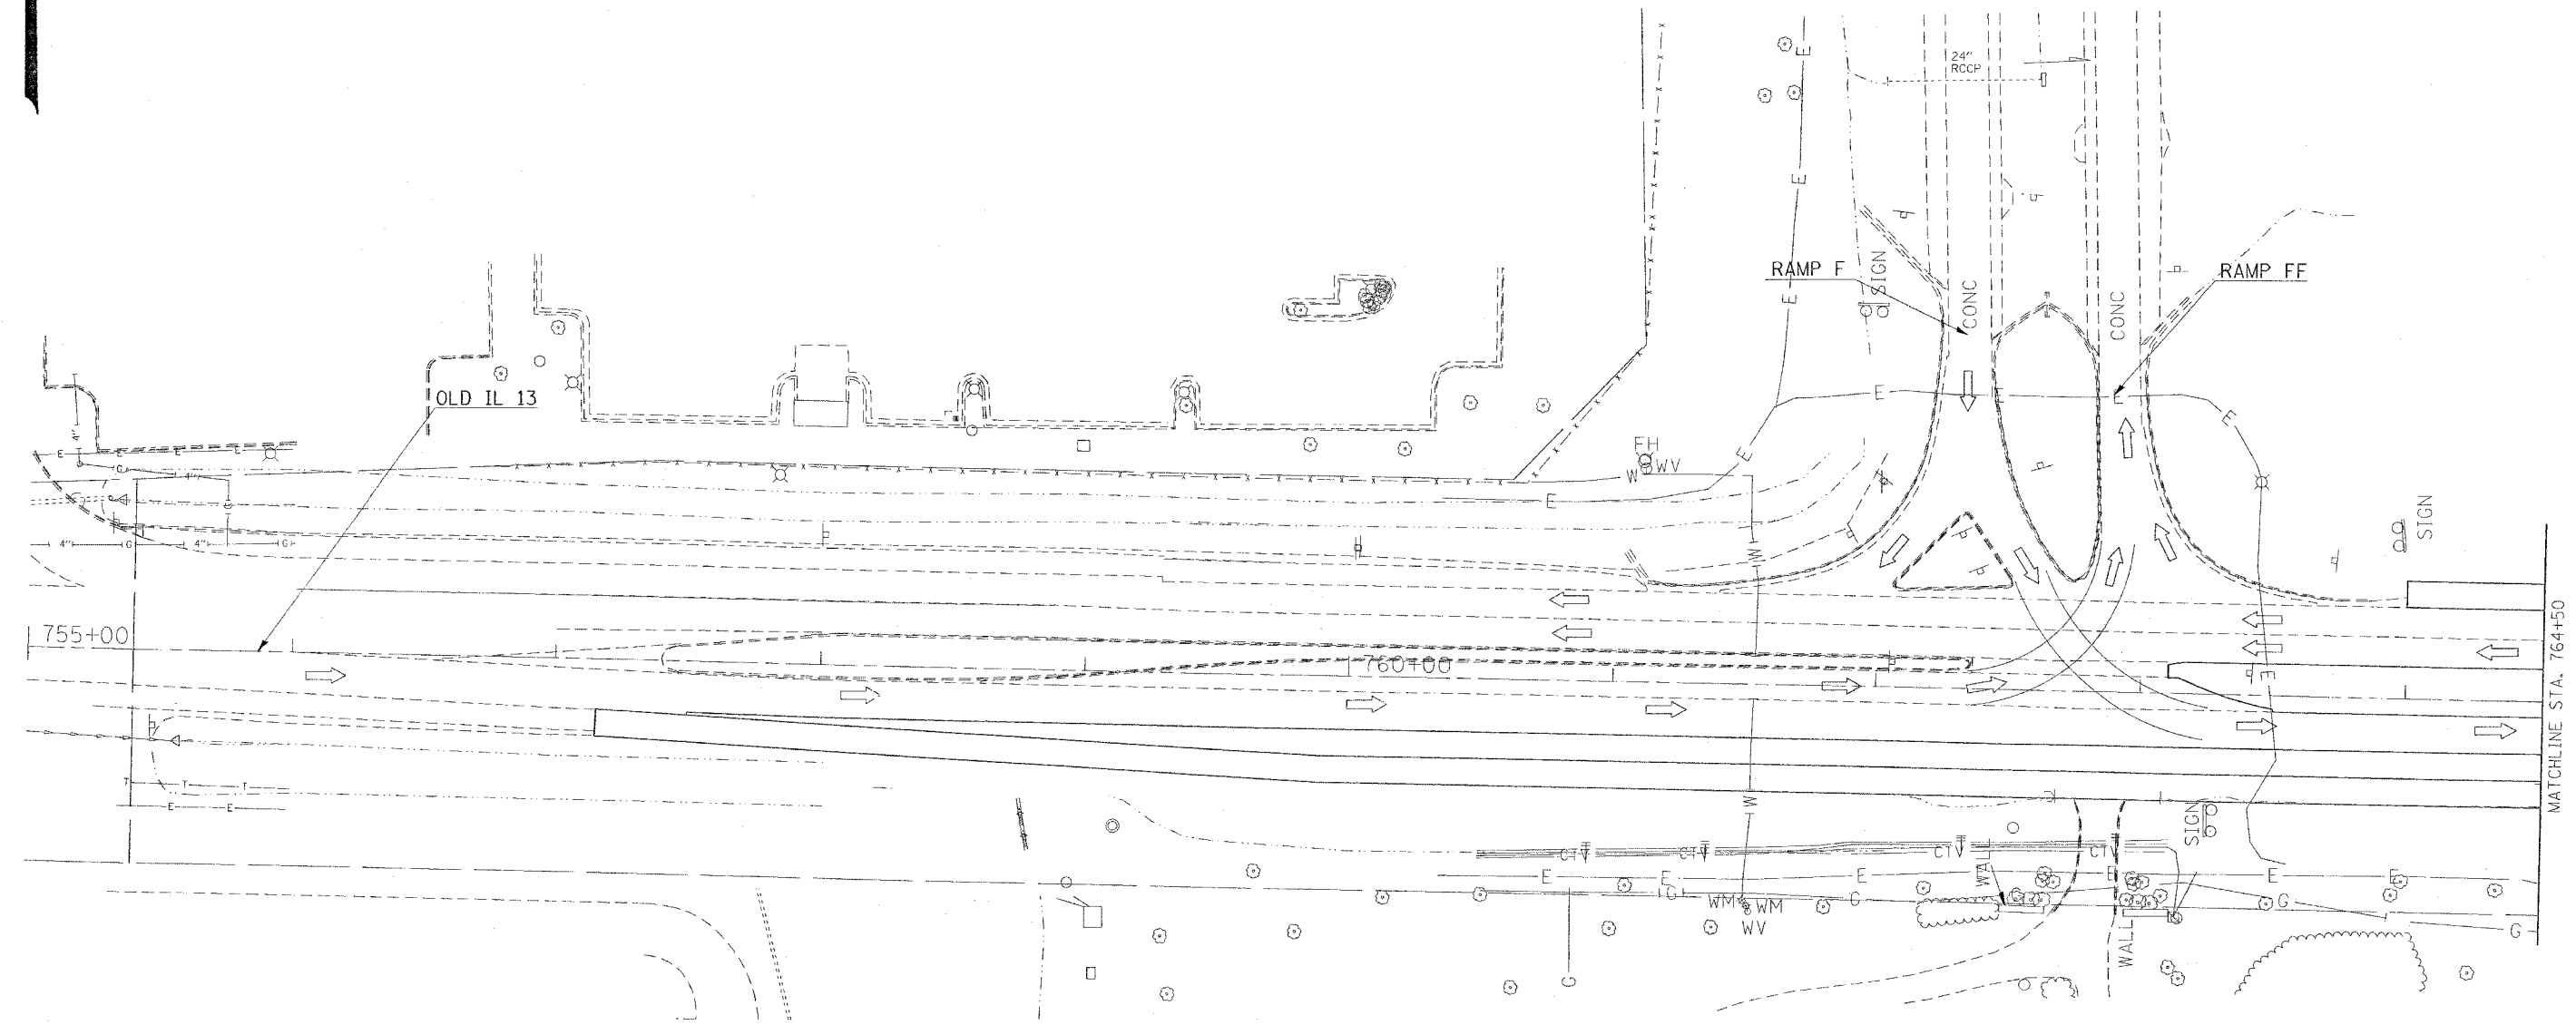

DATE = 12/12/2006
 USER = cnh
 FILE = I:\98950\98950.dgn
 PLOT SCALE = 30.0000 / 1" = 30.0000'
 USER NAME = hudson

REVISIONS	
NAME	DATE

ILLINOIS DEPARTMENT OF TRANSPORTATION

OLD IL 13

STAGE 4

STA. 755+00 TO STA. 764+50

SHEET 1 OF 2

SCALE: VERT. APPROX. 30
 HORIZ. DATE

DRAWN BY CNH
 CHECKED BY LA