


CONTRACT NO. 98950

F.A. RTE.	SECTION	COUNTY	TOTAL SHEETS	SHEET NO.
*	**	WILLIAMSON	917	657
STA. TO STA.				
FED. ROAD DIST. NO. ILLINOIS FED. AID PROJECT				
* 1-57, & OLD IL 13 (FAU 9629)				
** (X1-6-2IVB-2, X1-6IHBK-2)				

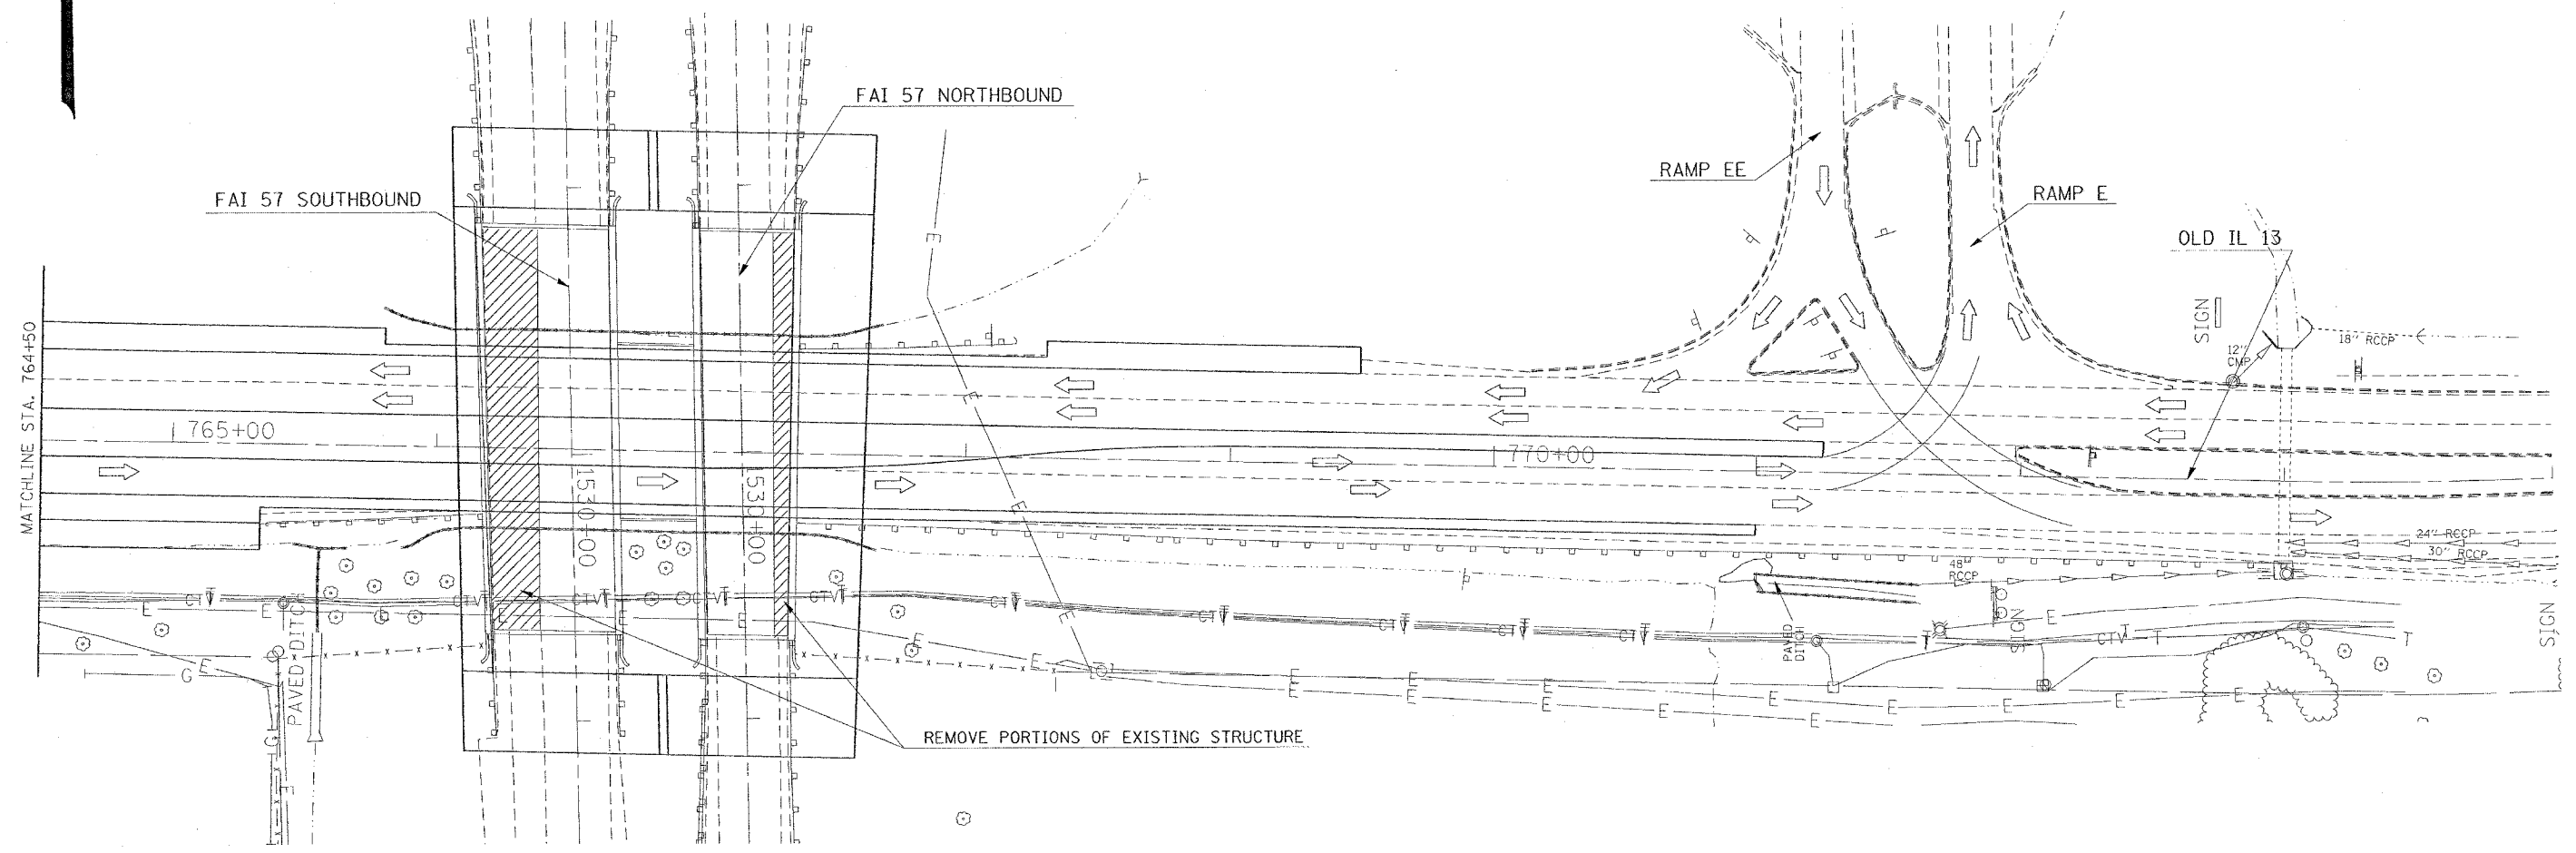

PLOT DATE = 10/12/2006
 FILE NAME = c:\p\proj\98950\494282\oldil13\oldil13stage4.dgn
 PLOT SCALE = 3/8"=1'-0"
 USER NAME = hceden

REVISIONS	
NAME	DATE

ILLINOIS DEPARTMENT OF TRANSPORTATION

OLD IL 13

STAGE 4

STA. 764+50 TO STA. 774+00

SHEET 2 OF 2

SCALE: VERT. APPROX. 30
 HORIZ.

DATE: DRAWN BY CNH
 CHECKED BY LA