


F.A. RTE.	SECTION	COUNTY	TOTAL SHEETS	SHEET NO.
*	**	WILLIAMSON	917	662

STA. TO STA.
 FED. ROAD DIST. NO. ILLINOIS FED. AID PROJECT
 * I-57, & OLD IL 13 (FAU 9629)
 ** (X1-6-2)VB-2,(X1-6)HBK-2

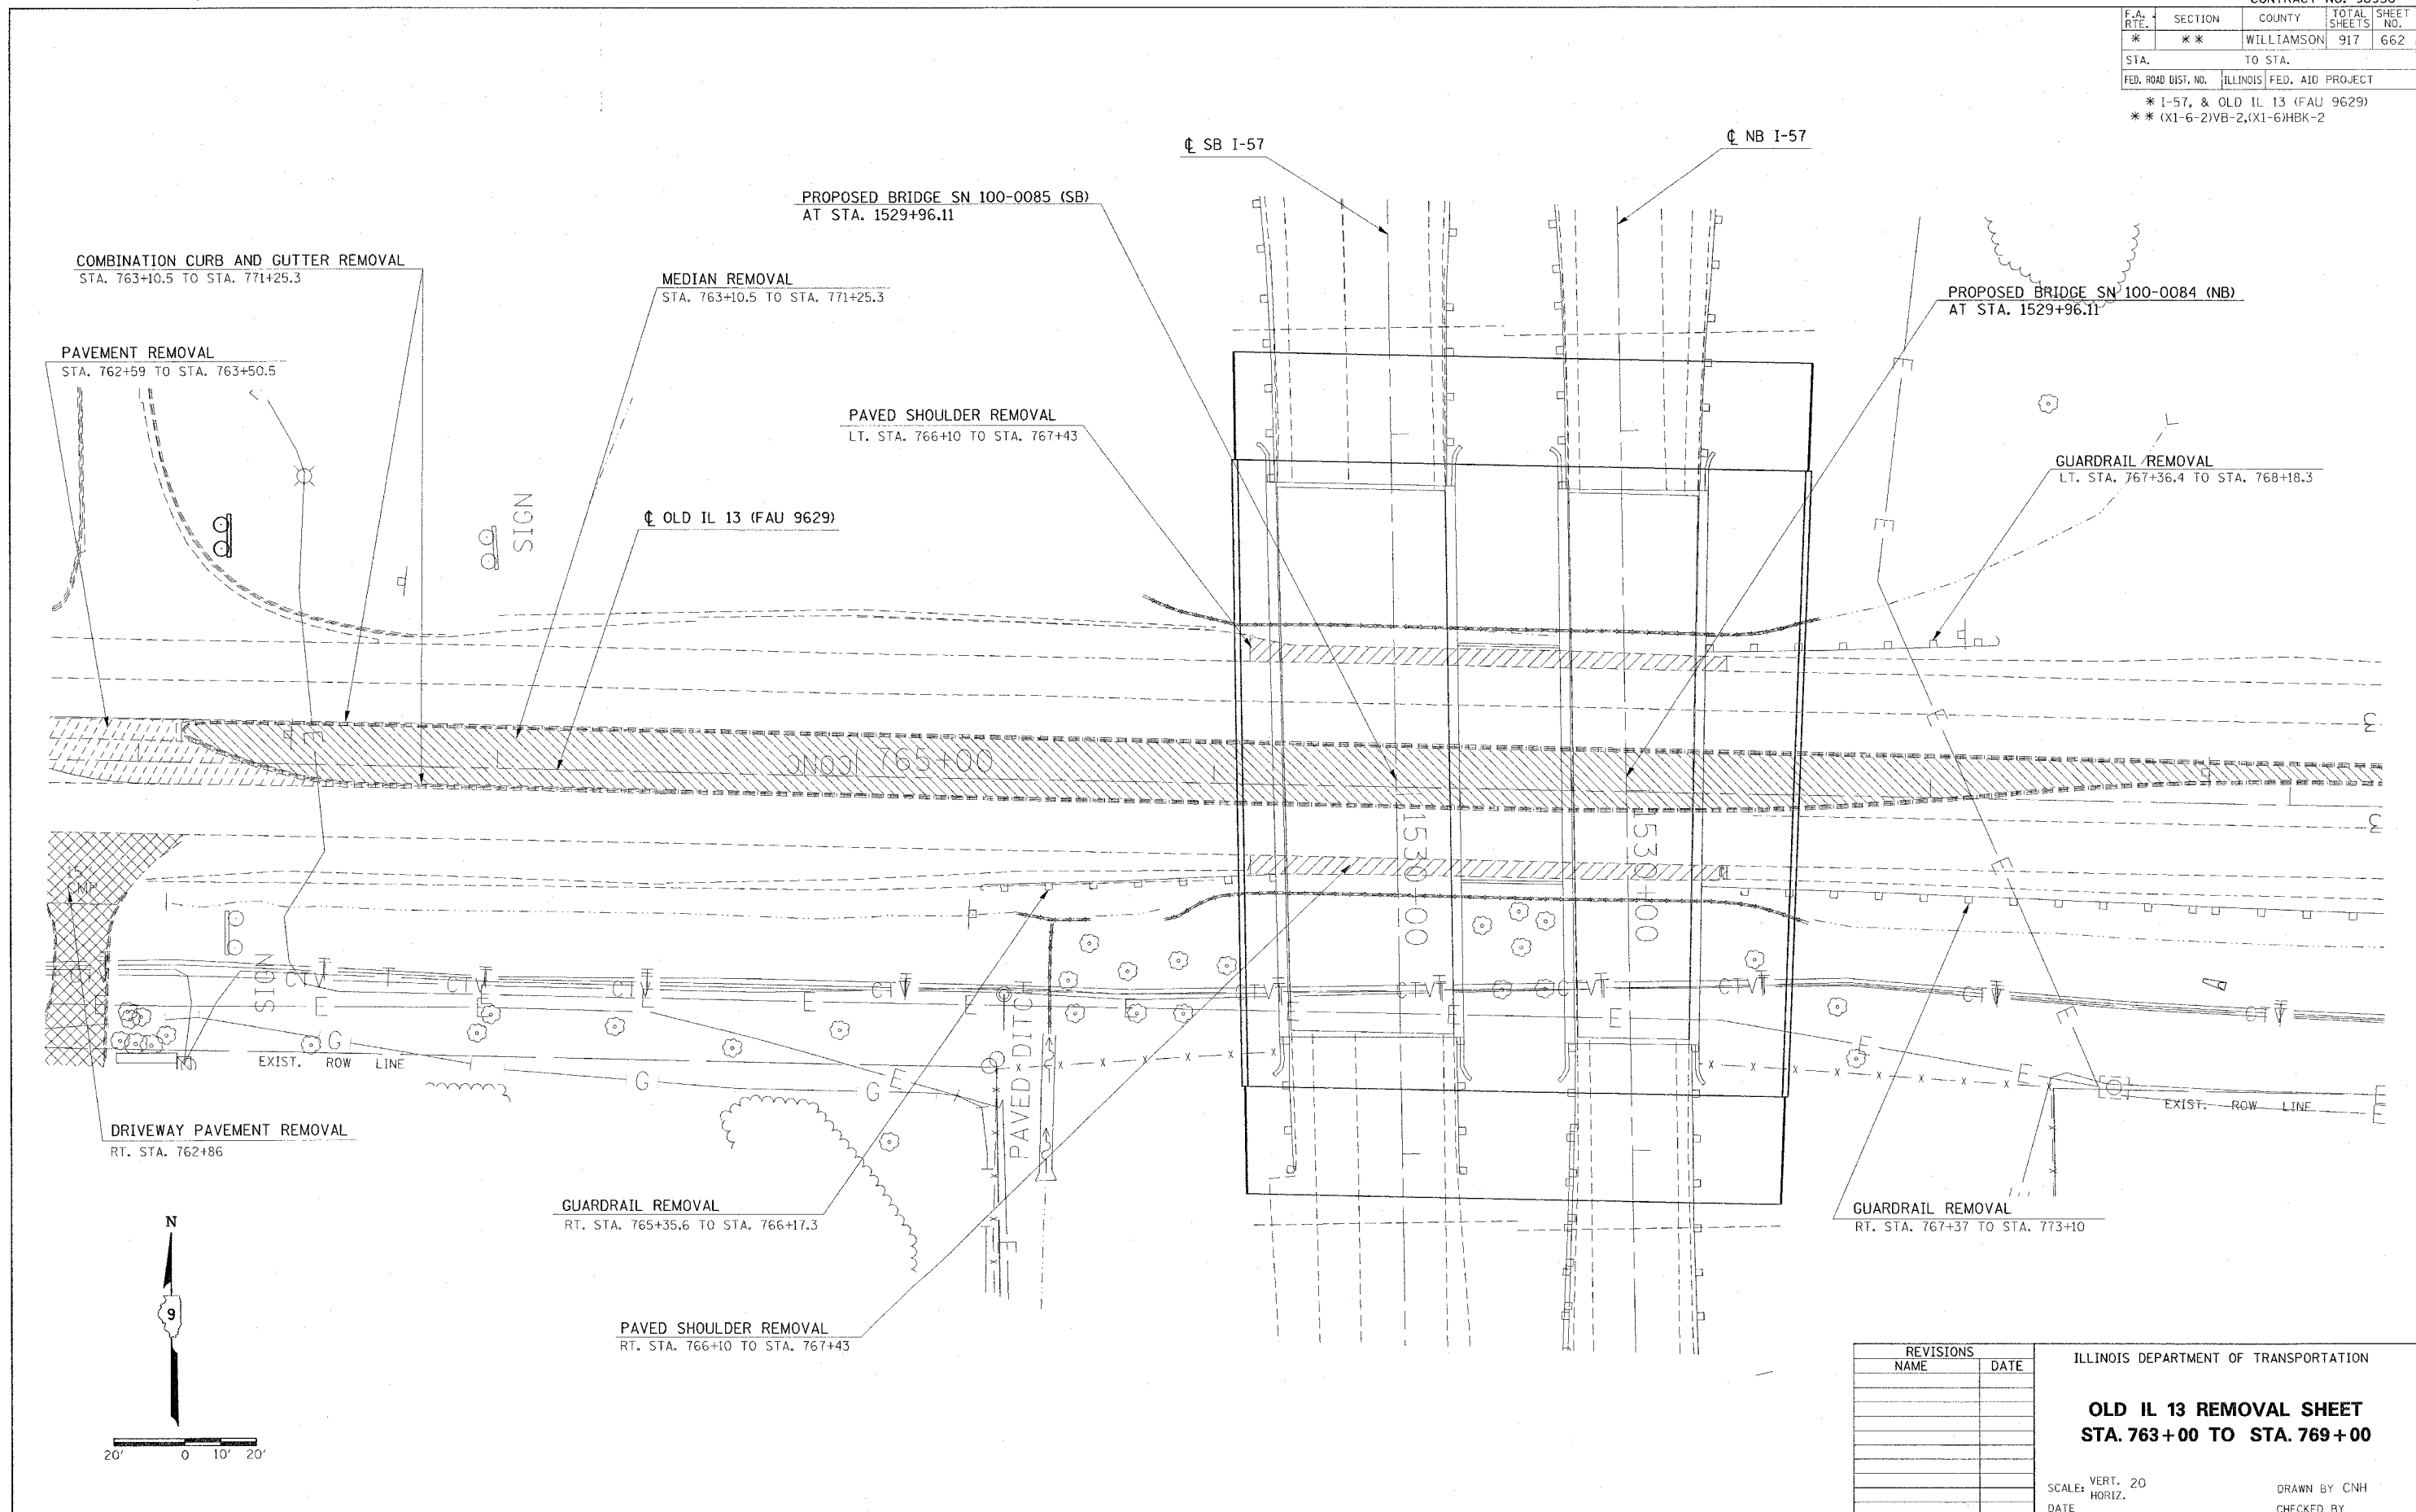

REVISIONS	
NAME	DATE

ILLINOIS DEPARTMENT OF TRANSPORTATION
OLD IL 13 REMOVAL SHEET
STA. 763+00 TO STA. 769+00
 SCALE: VERT. 20
 DATE _____ HORIZ. _____
 DRAWN BY CNH
 CHECKED BY _____

PLOT DATE = 12/15/2006
 FILE NAME = c:\p\proj\p\proj\102502\old13\old13p1.dgn
 PLOT SCALE = 200.0000 / IN.
 USER NAME = neason