



CONTRACT NO. 98950				
F.A. RTE.	SECTION	COUNTY	TOTAL SHEETS	SHEET NO.
*	**	WILLIAMSON	917	665
STA.		TO STA.		
FED. ROAD DIST. NO.	ILLINOIS	FED. AID PROJECT		
* I-57, & OLD IL 13 (FAU 9629)				
** (X1-6-2)VB-2,(X1-6)HBK-2				

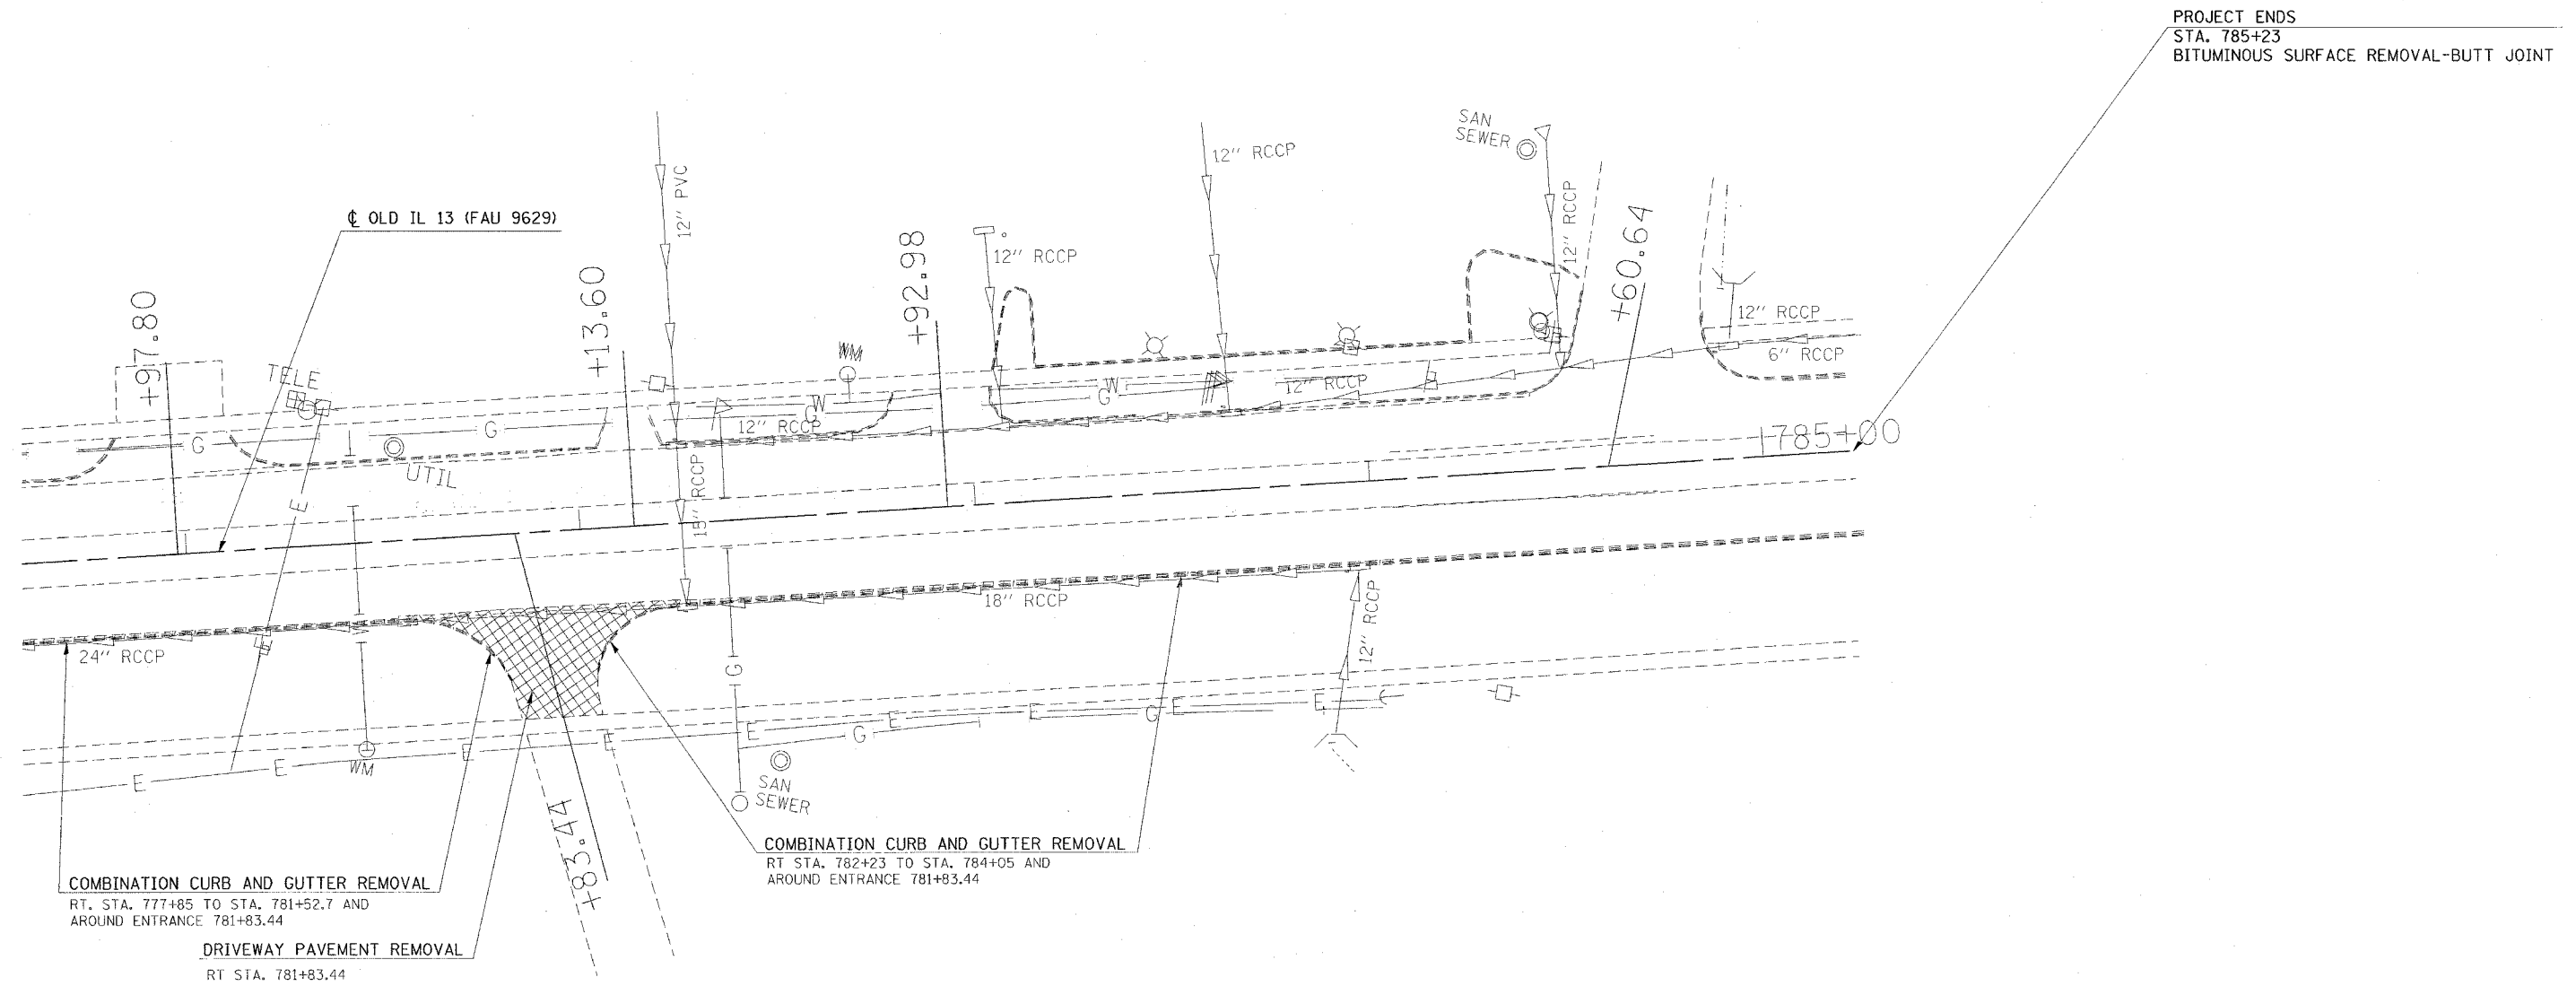

PLOT DATE = 11/21/2006  
 FILE NAME = c:\p\projects\98950\old13\old13.dwg  
 PLOT SCALE = 20.0000 / IN.  
 USER NAME = rebecca

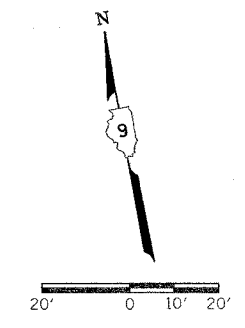

REVISIONS	
NAME	DATE

ILLINOIS DEPARTMENT OF TRANSPORTATION

**OLD IL 13 REMOVAL SHEET**  
**STA. 781+00 TO STA. 785+00**

SCALE: VERT. 20  
 HORIZ. DATE

DRAWN BY CNH  
 CHECKED BY