



F.A. RTE.	SECTION	COUNTY	TOTAL SHEETS	SHEET NO.
*	**	WILLIAMSON	917	673
STA.		TO STA.		
FED. ROAD DIST. NO.		ILLINOIS		
		FED. AID PROJECT		

* I-57, & OLD IL 13 (FAU 9629)
 ** (X1-6-2)VB-2,(X1-6)HKB-2

PROJECT ENDS
 STA. 785+23
 BITUMINOUS SURFACE REMOVAL-BUTT JOINT

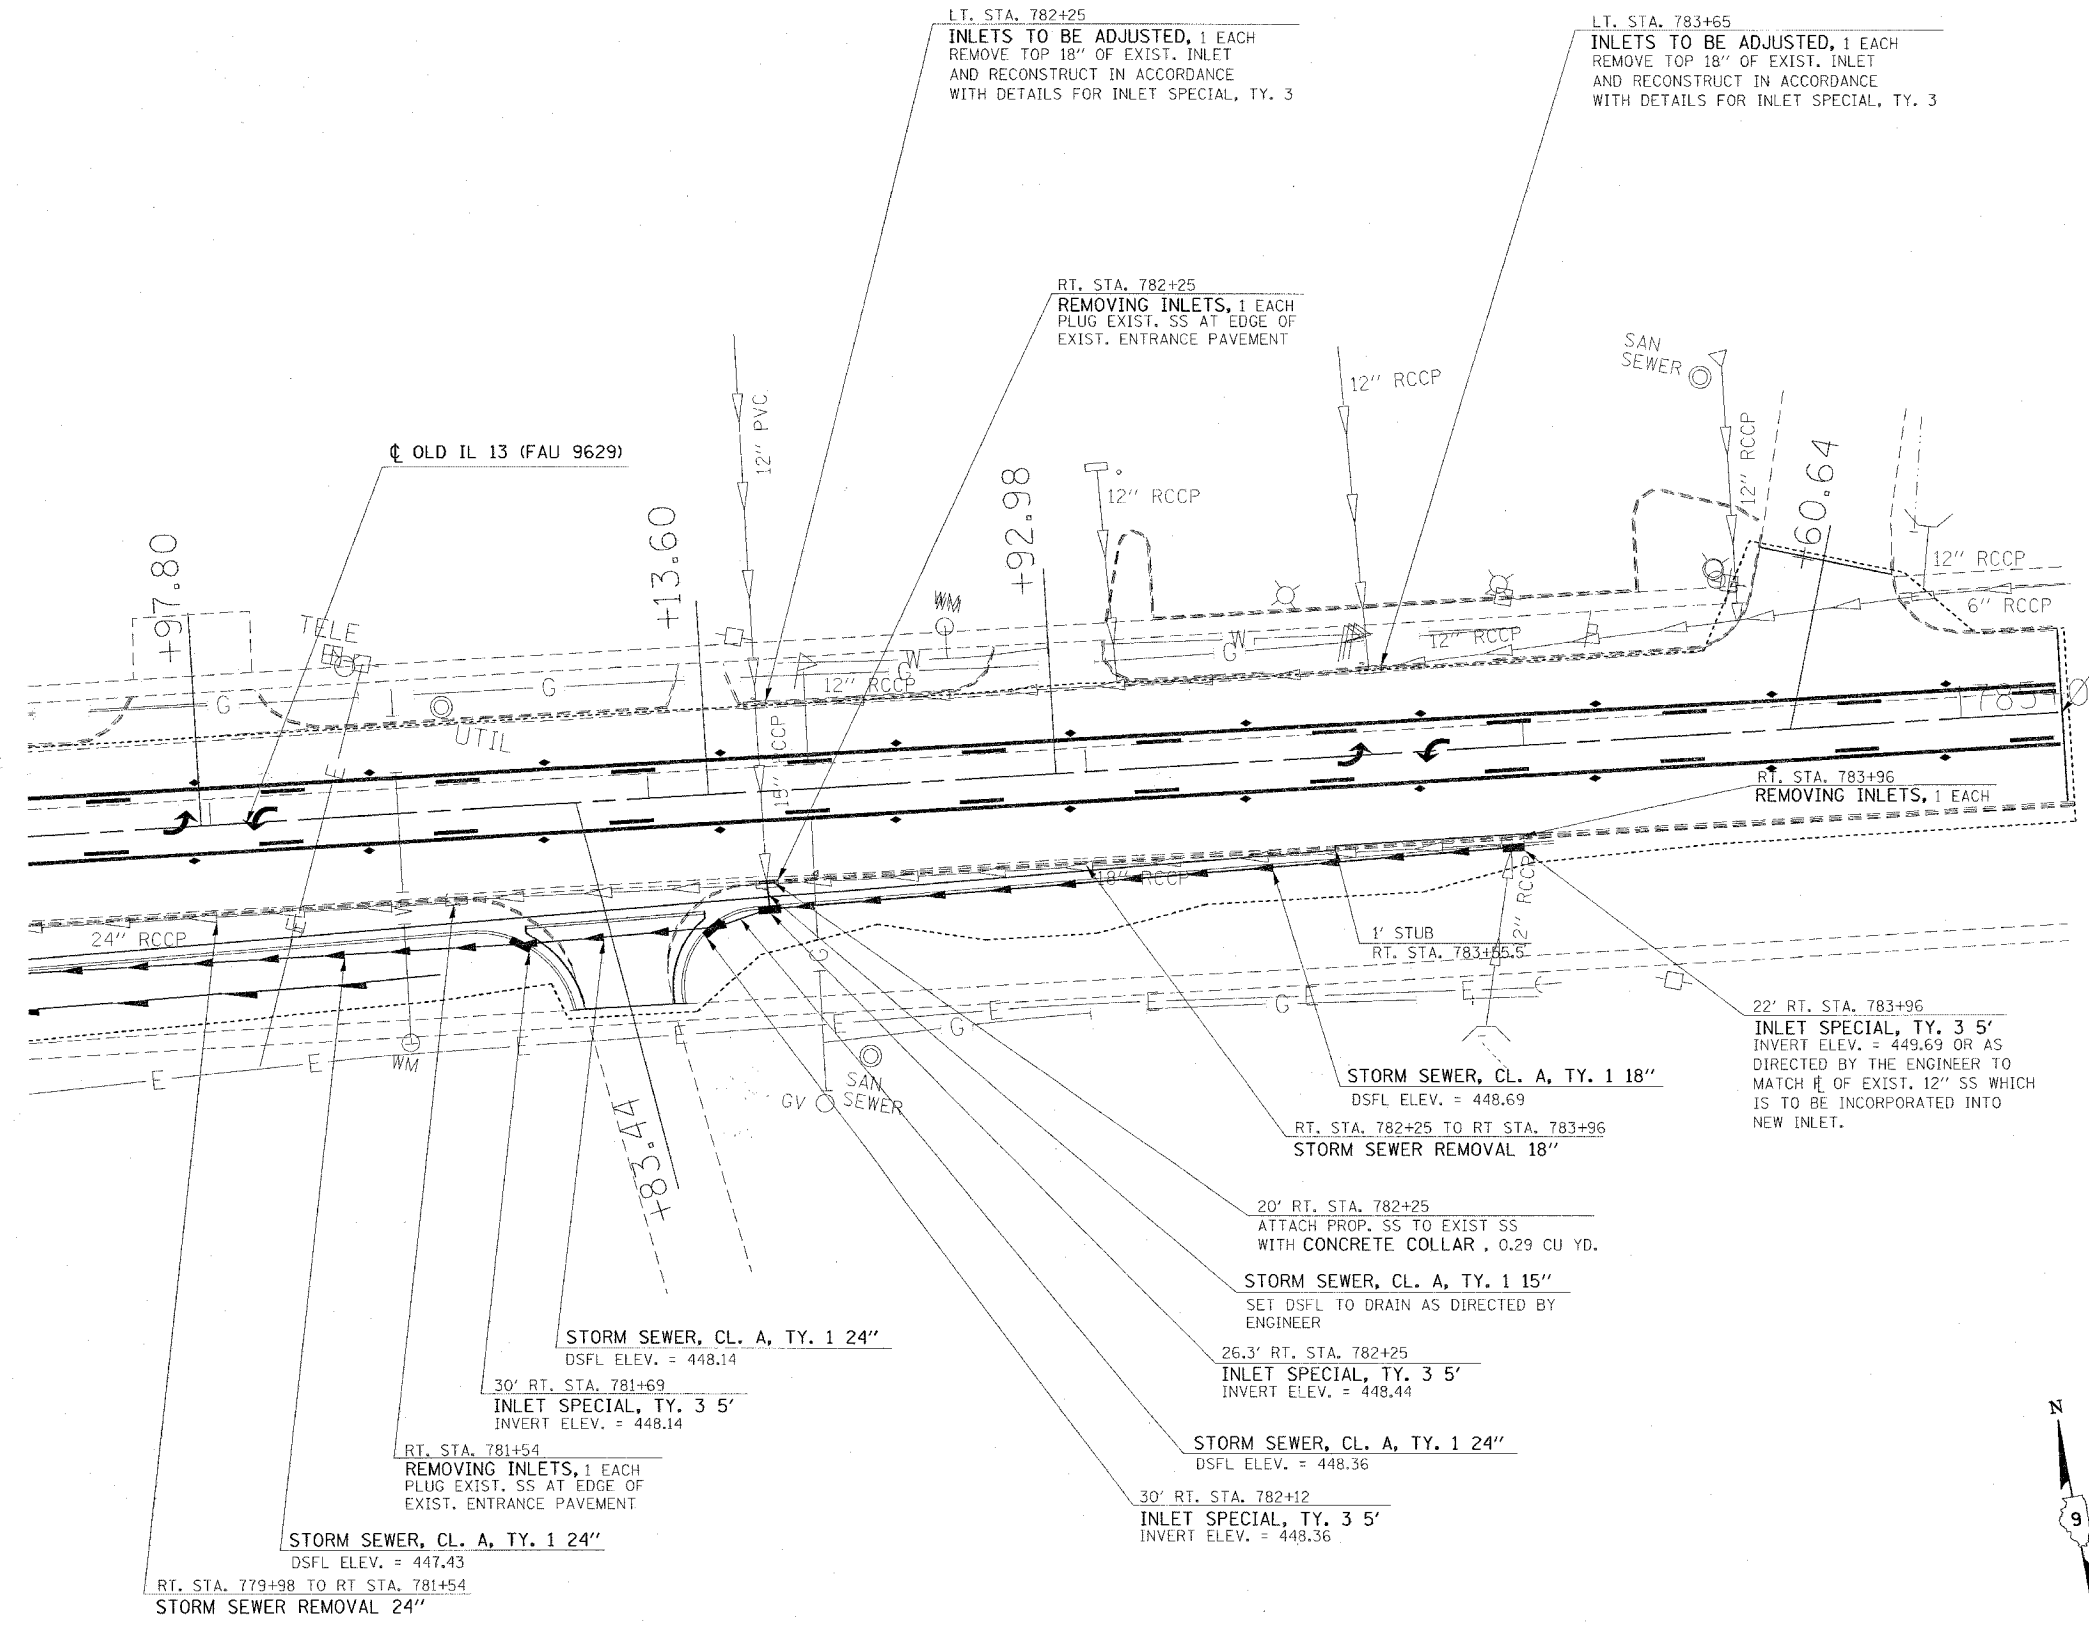

PLOT DATE = 11/21/2006
 FILE NAME = c:\pwworkspace\98950\old\3\old\3138.dgn
 PLOT SCALE = 28.0000' / 1" IN.
 USER NAME = hudson

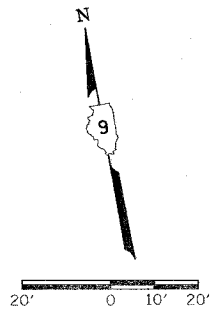

REVISIONS	
NAME	DATE

ILLINOIS DEPARTMENT OF TRANSPORTATION
STORM SEWER PLAN SHEET
OLD ILLINOIS 13
STA. 781+00 TO STA. 785+00

SCALE: VERT. 20'
 HORIZ. 1" = 20'

DATE: _____ DRAWN BY CNH
 CHECKED BY _____