


CONTRACT NO. 98950				
F.A. RTE.	SECTION	COUNTY	TOTAL SHEETS	SHEET NO.
..	..	WILLIAMSON	917	683
STA. 758+80.0000 TO STA. 759+25.0000				
FED. ROAD DIST. NO. ILLINOIS FED. AID PROJECT				
* I-57, & OLD IL. 13 (FAU) 9629				
** (X1-6-2)VB-2, (X1-6)HBK-2				

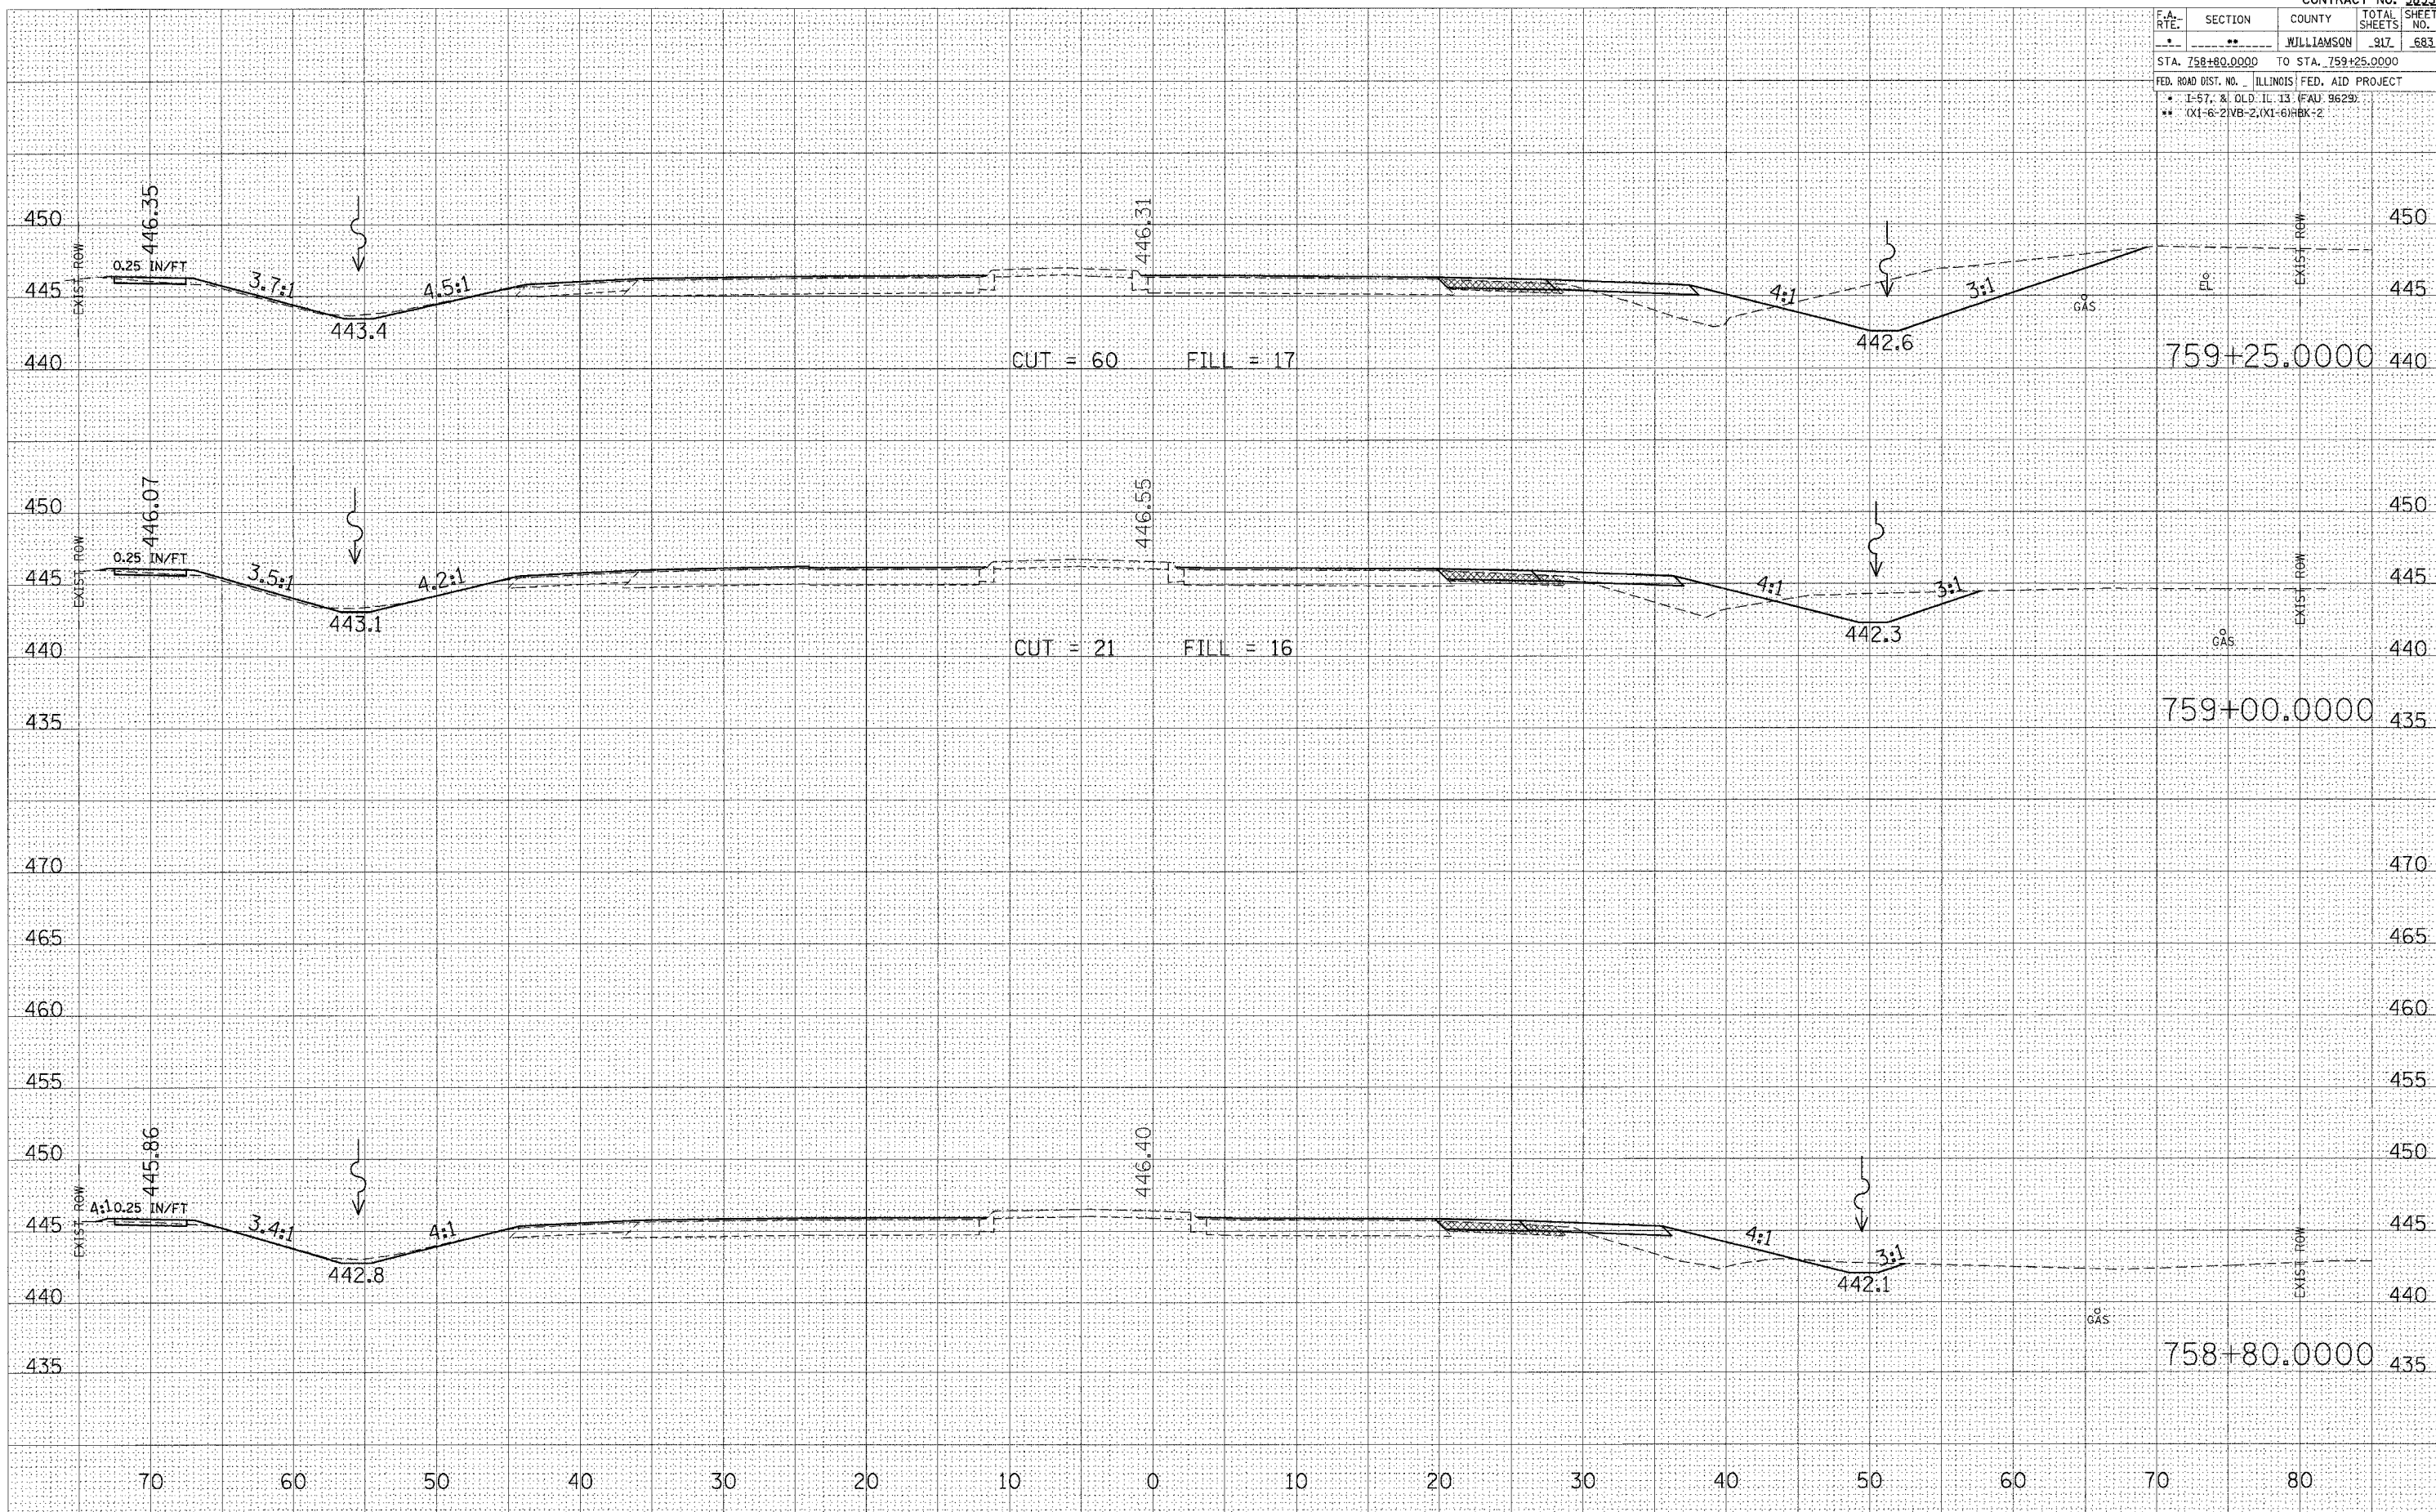

DATE \_\_\_\_\_ BY \_\_\_\_\_  
 SURVEYED \_\_\_\_\_  
 PLOTTED \_\_\_\_\_  
 CHECKED \_\_\_\_\_  
 NO. \_\_\_\_\_

DATE \_\_\_\_\_ BY \_\_\_\_\_  
 SURVEYED \_\_\_\_\_  
 PLOTTED \_\_\_\_\_  
 CHECKED \_\_\_\_\_  
 NO. \_\_\_\_\_

PILOT DATE = 11/29/2006  
 FILE NAME = c:\p\mca\3\2822\old\13\zzz\13\p1\p1.dwg  
 PLOT SCALE = 5,00000 / IN.  
 USER NAME = 1ef-mchd