


F.A. RTE.	SECTION	COUNTY	TOTAL SHEETS	SHEET NO.
•	••	WILLIAMSON	917	689
STA. 762+50.0000 TO STA. 763+25.0000				
FED. ROAD DIST. NO. ILLINOIS FED. AID PROJECT				
• 1-57.8 OLD IL 13 (FAU 9629)				
• 1X1-6-5 NB-2/1X1-61BK-2				

DATE	
BY	
NO.	
FINAL SURVEY	
NOTED BOOK	
AREAS CHECKED	

DATE	
BY	
NO.	
ORIGINAL SURVEY	
NOTED BOOK	
AREAS CHECKED	

PLOT DATE = 10/25/2005
 FILE NAME = c:\pds\pds\982882\old13\zzz\old13\p18a.dwg
 PLOT SCALE = 5,00000 / IN.
 USER NAME = lwendrpb

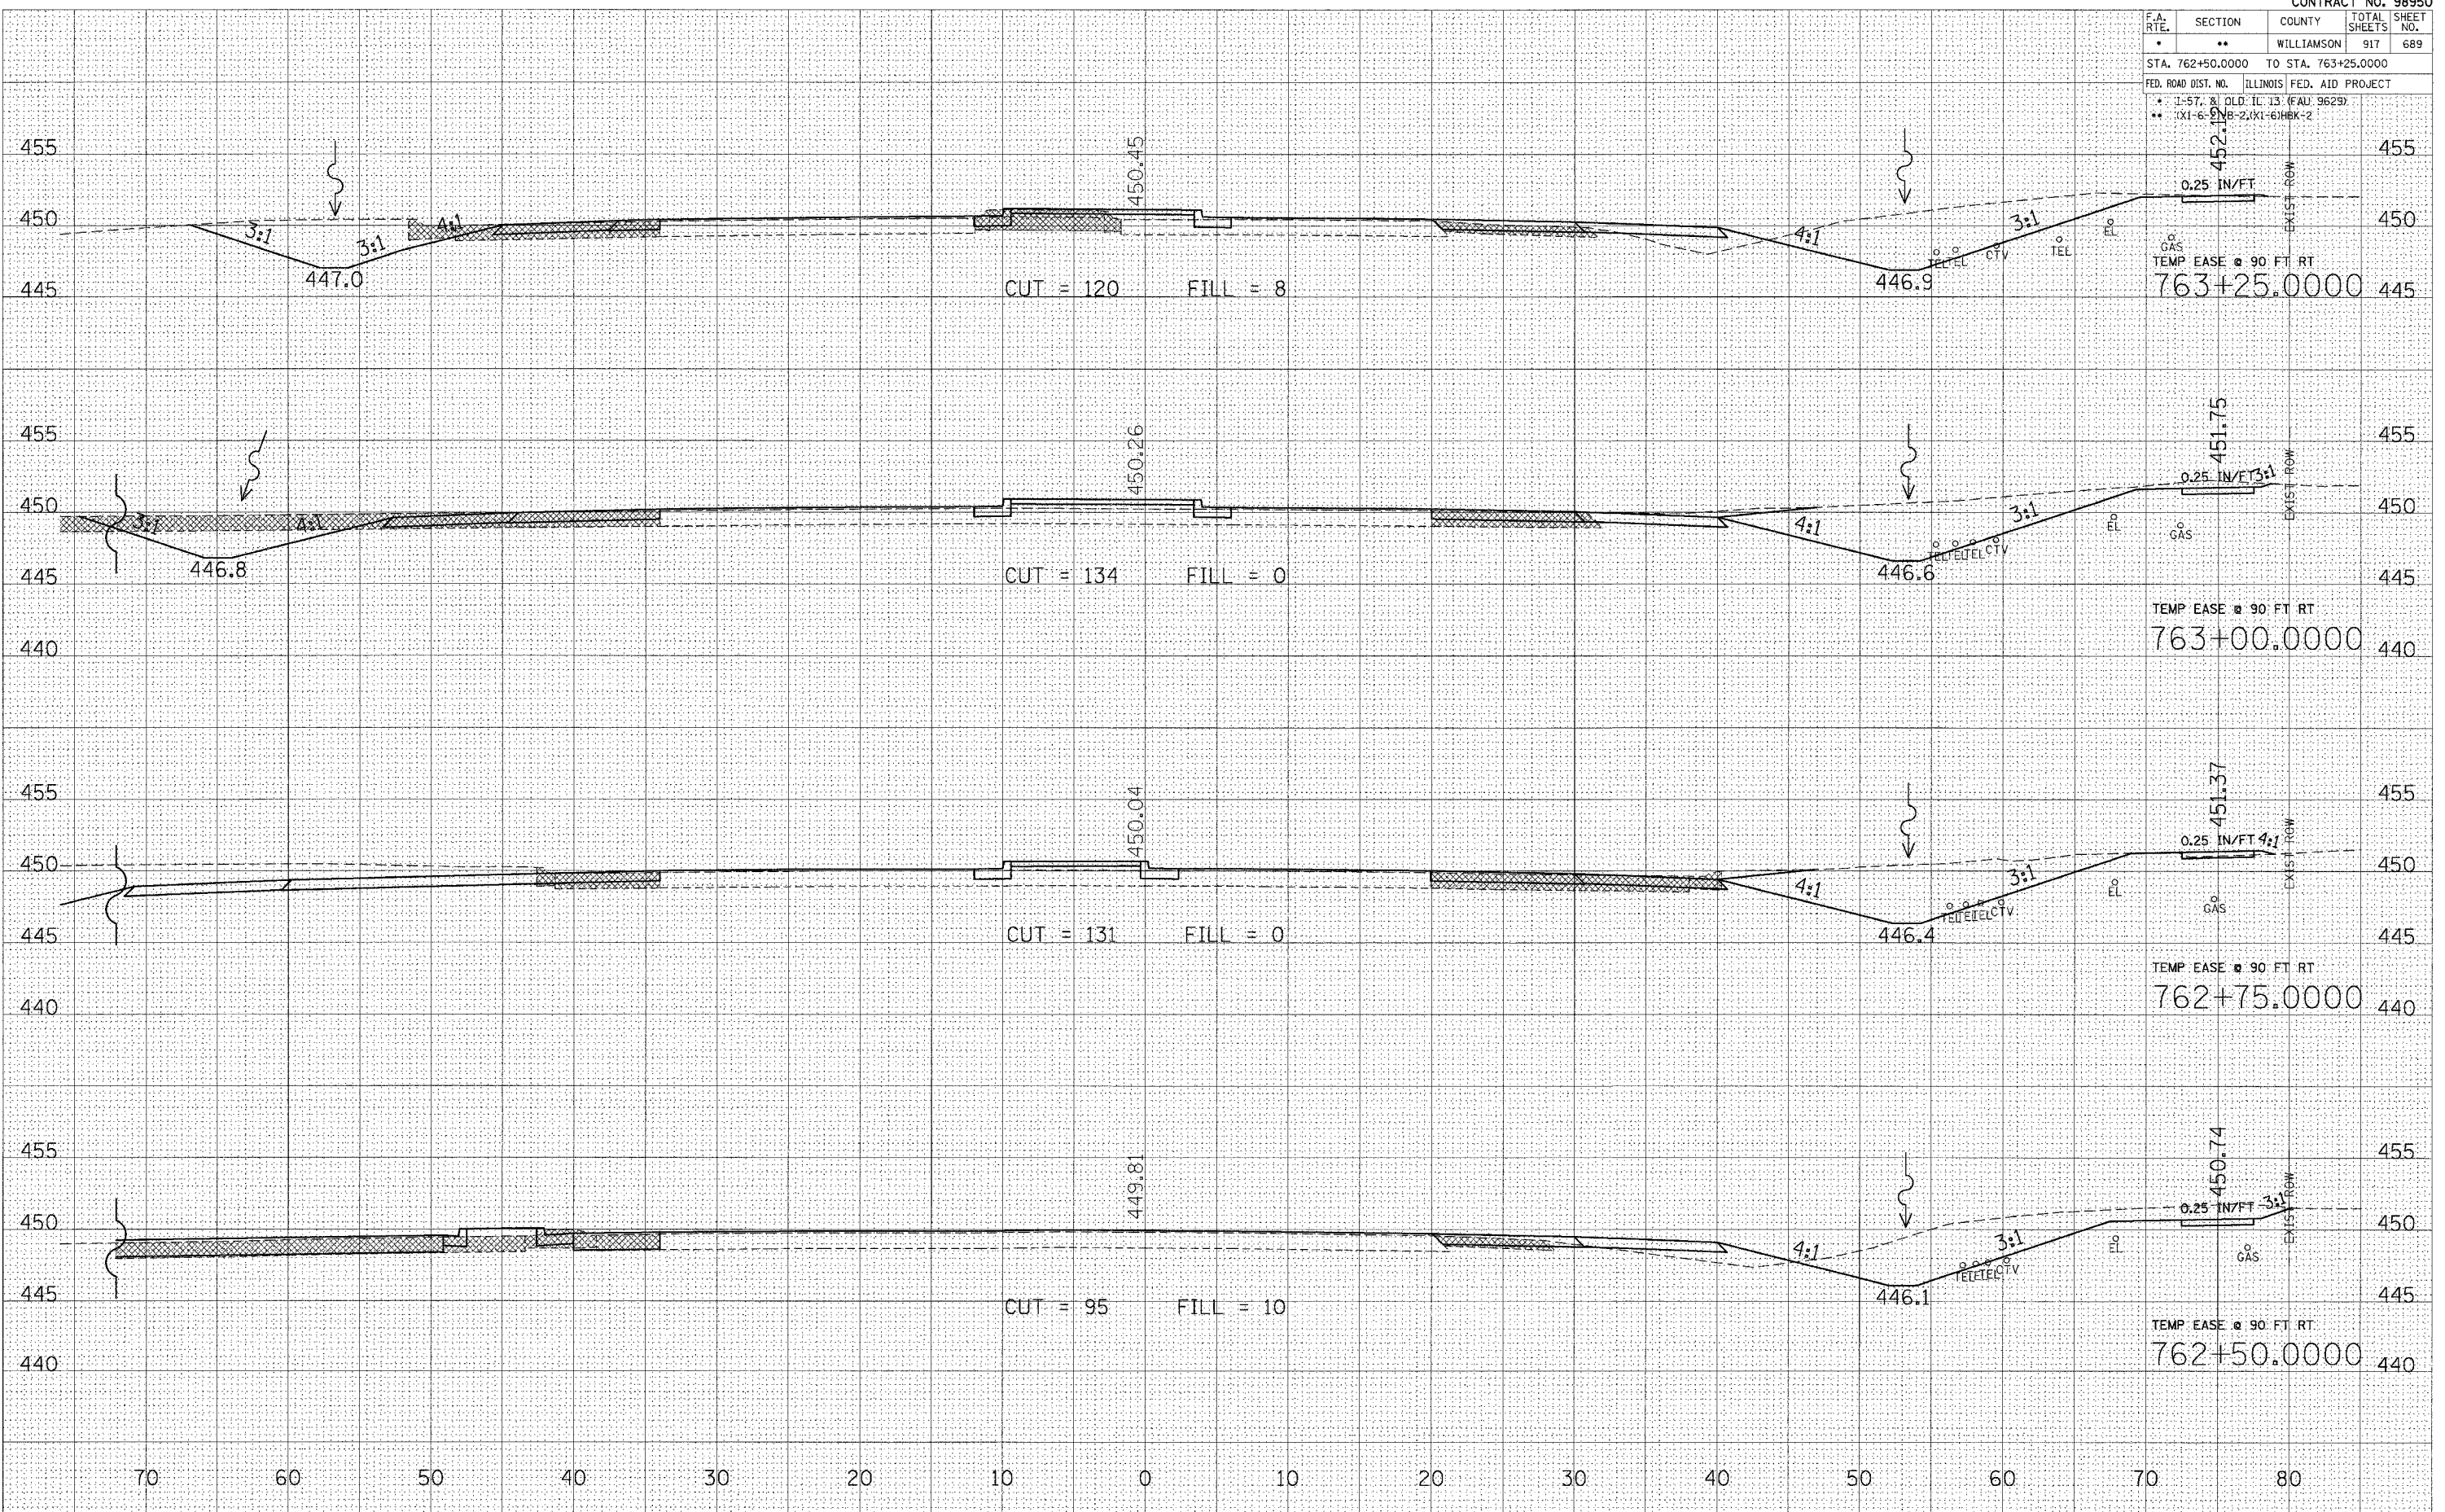

STA 762+50.0000 TO STA 763+25.0000 OLD 13