


F.A. RTE.	SECTION	COUNTY	TOTAL SHEETS	SHEET NO.
**	**	WILLIAMSON	917	710
STA. 779+25.0000		TO STA. 780+00.0000		
FED. ROAD DIST. NO. [ILLINOIS] FED. AID PROJECT				
• I-57, & O.D. IL 13 (FAD 9629)				
•• (X1-6-2)VB-2, (X1-6)HBK-2				

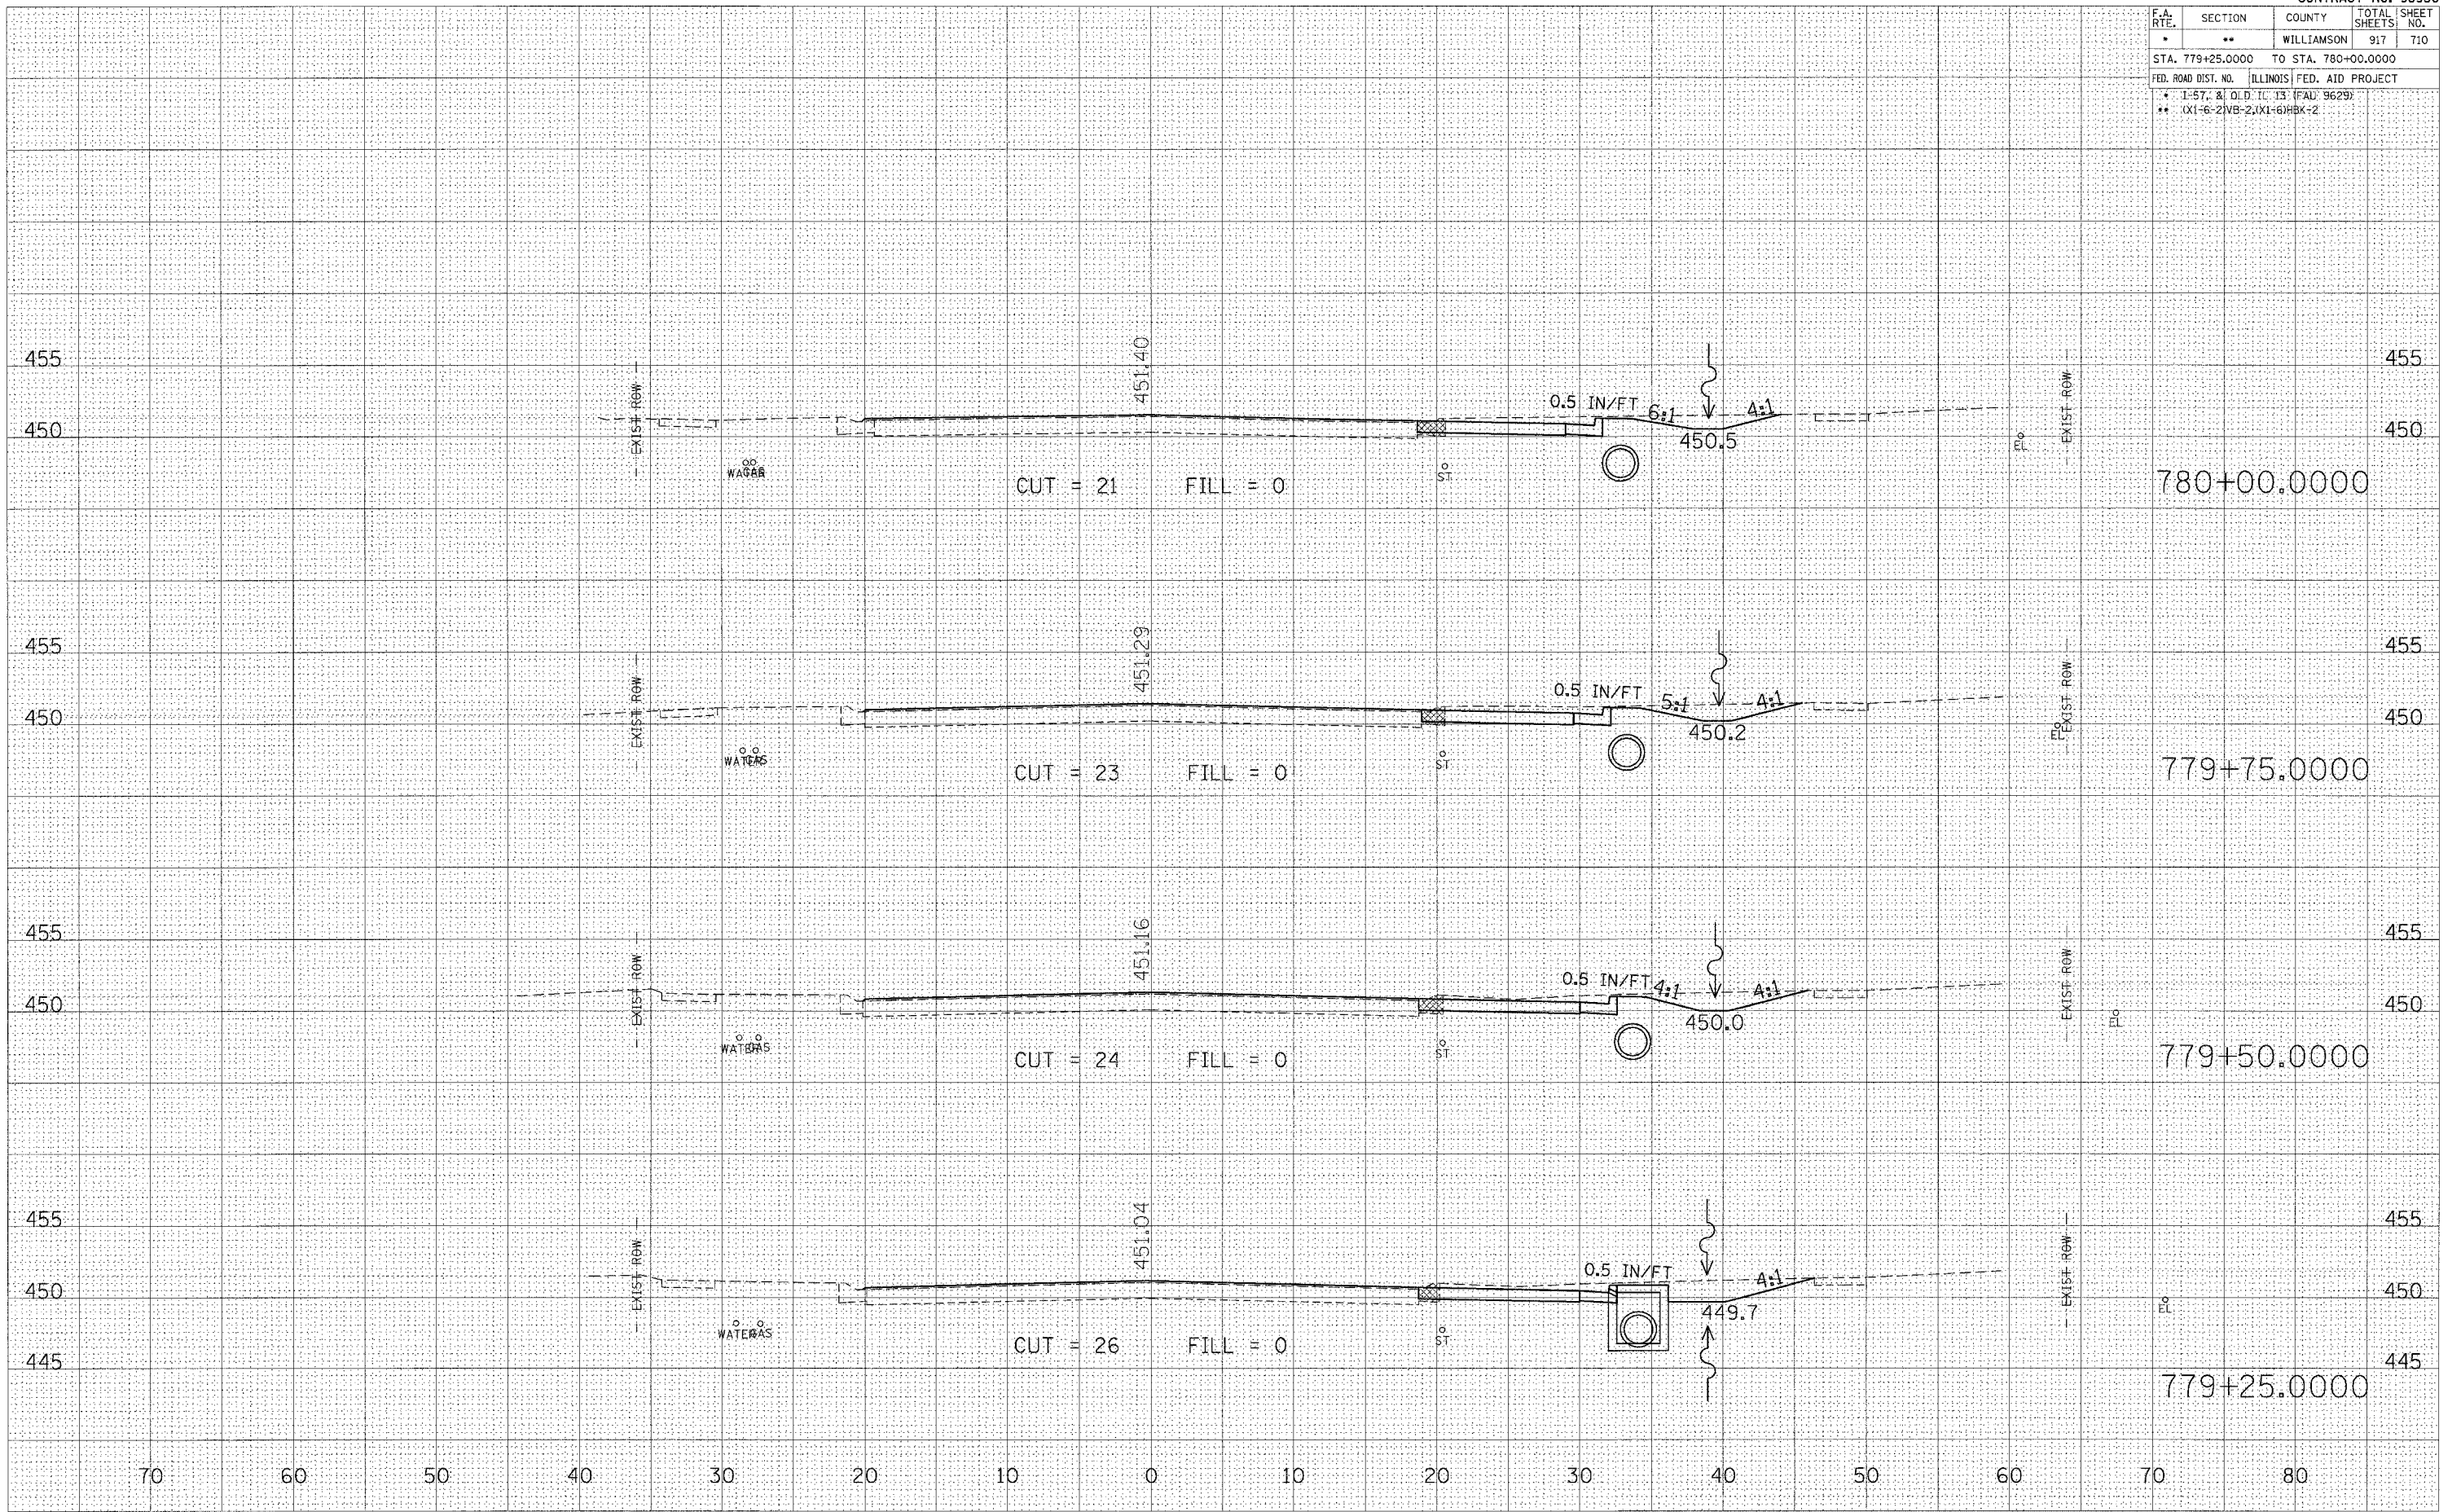

BY: \_\_\_\_\_ DATE: \_\_\_\_\_

NO. \_\_\_\_\_

FINAL SURVEY BY: \_\_\_\_\_

SURVEY NO. \_\_\_\_\_

NOTE BOOK NO. \_\_\_\_\_

REVISIONS:

AREAS CHECKED: \_\_\_\_\_

BY: \_\_\_\_\_ DATE: \_\_\_\_\_

NO. \_\_\_\_\_

ORIGINAL SURVEY BY: \_\_\_\_\_

SURVEY NO. \_\_\_\_\_

REVISIONS:

AREAS CHECKED: \_\_\_\_\_

PLOT DATE = 10/25/2006

FILE NAME = s:\p98950\13\old13\13\13.dwg

PLOT SCALE = 6.0000' / 1"

USER NAME = javenderba