


F.A. RTE.	SECTION	COUNTY	TOTAL SHEETS	SHEET NO.
*	**	WILLIAMSON	917	721
STA. 12+50.0000 TO STA. 12+75.0000				
FED. ROAD DIST. NO. ILLINOIS FED. AID PROJECT				
* I-57, & OLD IL 13 (FAU 9629)				
** 0X1-6-21VB-2, 0X1-61HBK-2				

DATE	BY
SURVEYED	BY
PLOTTED	BY
AREAS CHECKED	BY
NO.	

DATE	BY
SURVEYED	BY
PLOTTED	BY
AREAS CHECKED	BY
NO.	

PLOT DATE = 11/17/98
 FILE NAME = c:\pers\pca\p02282a\old\3\crisp\p02282.dwg
 PLOT SCALE = 5/8"=1'-0"
 USER NAME = taf\mchd

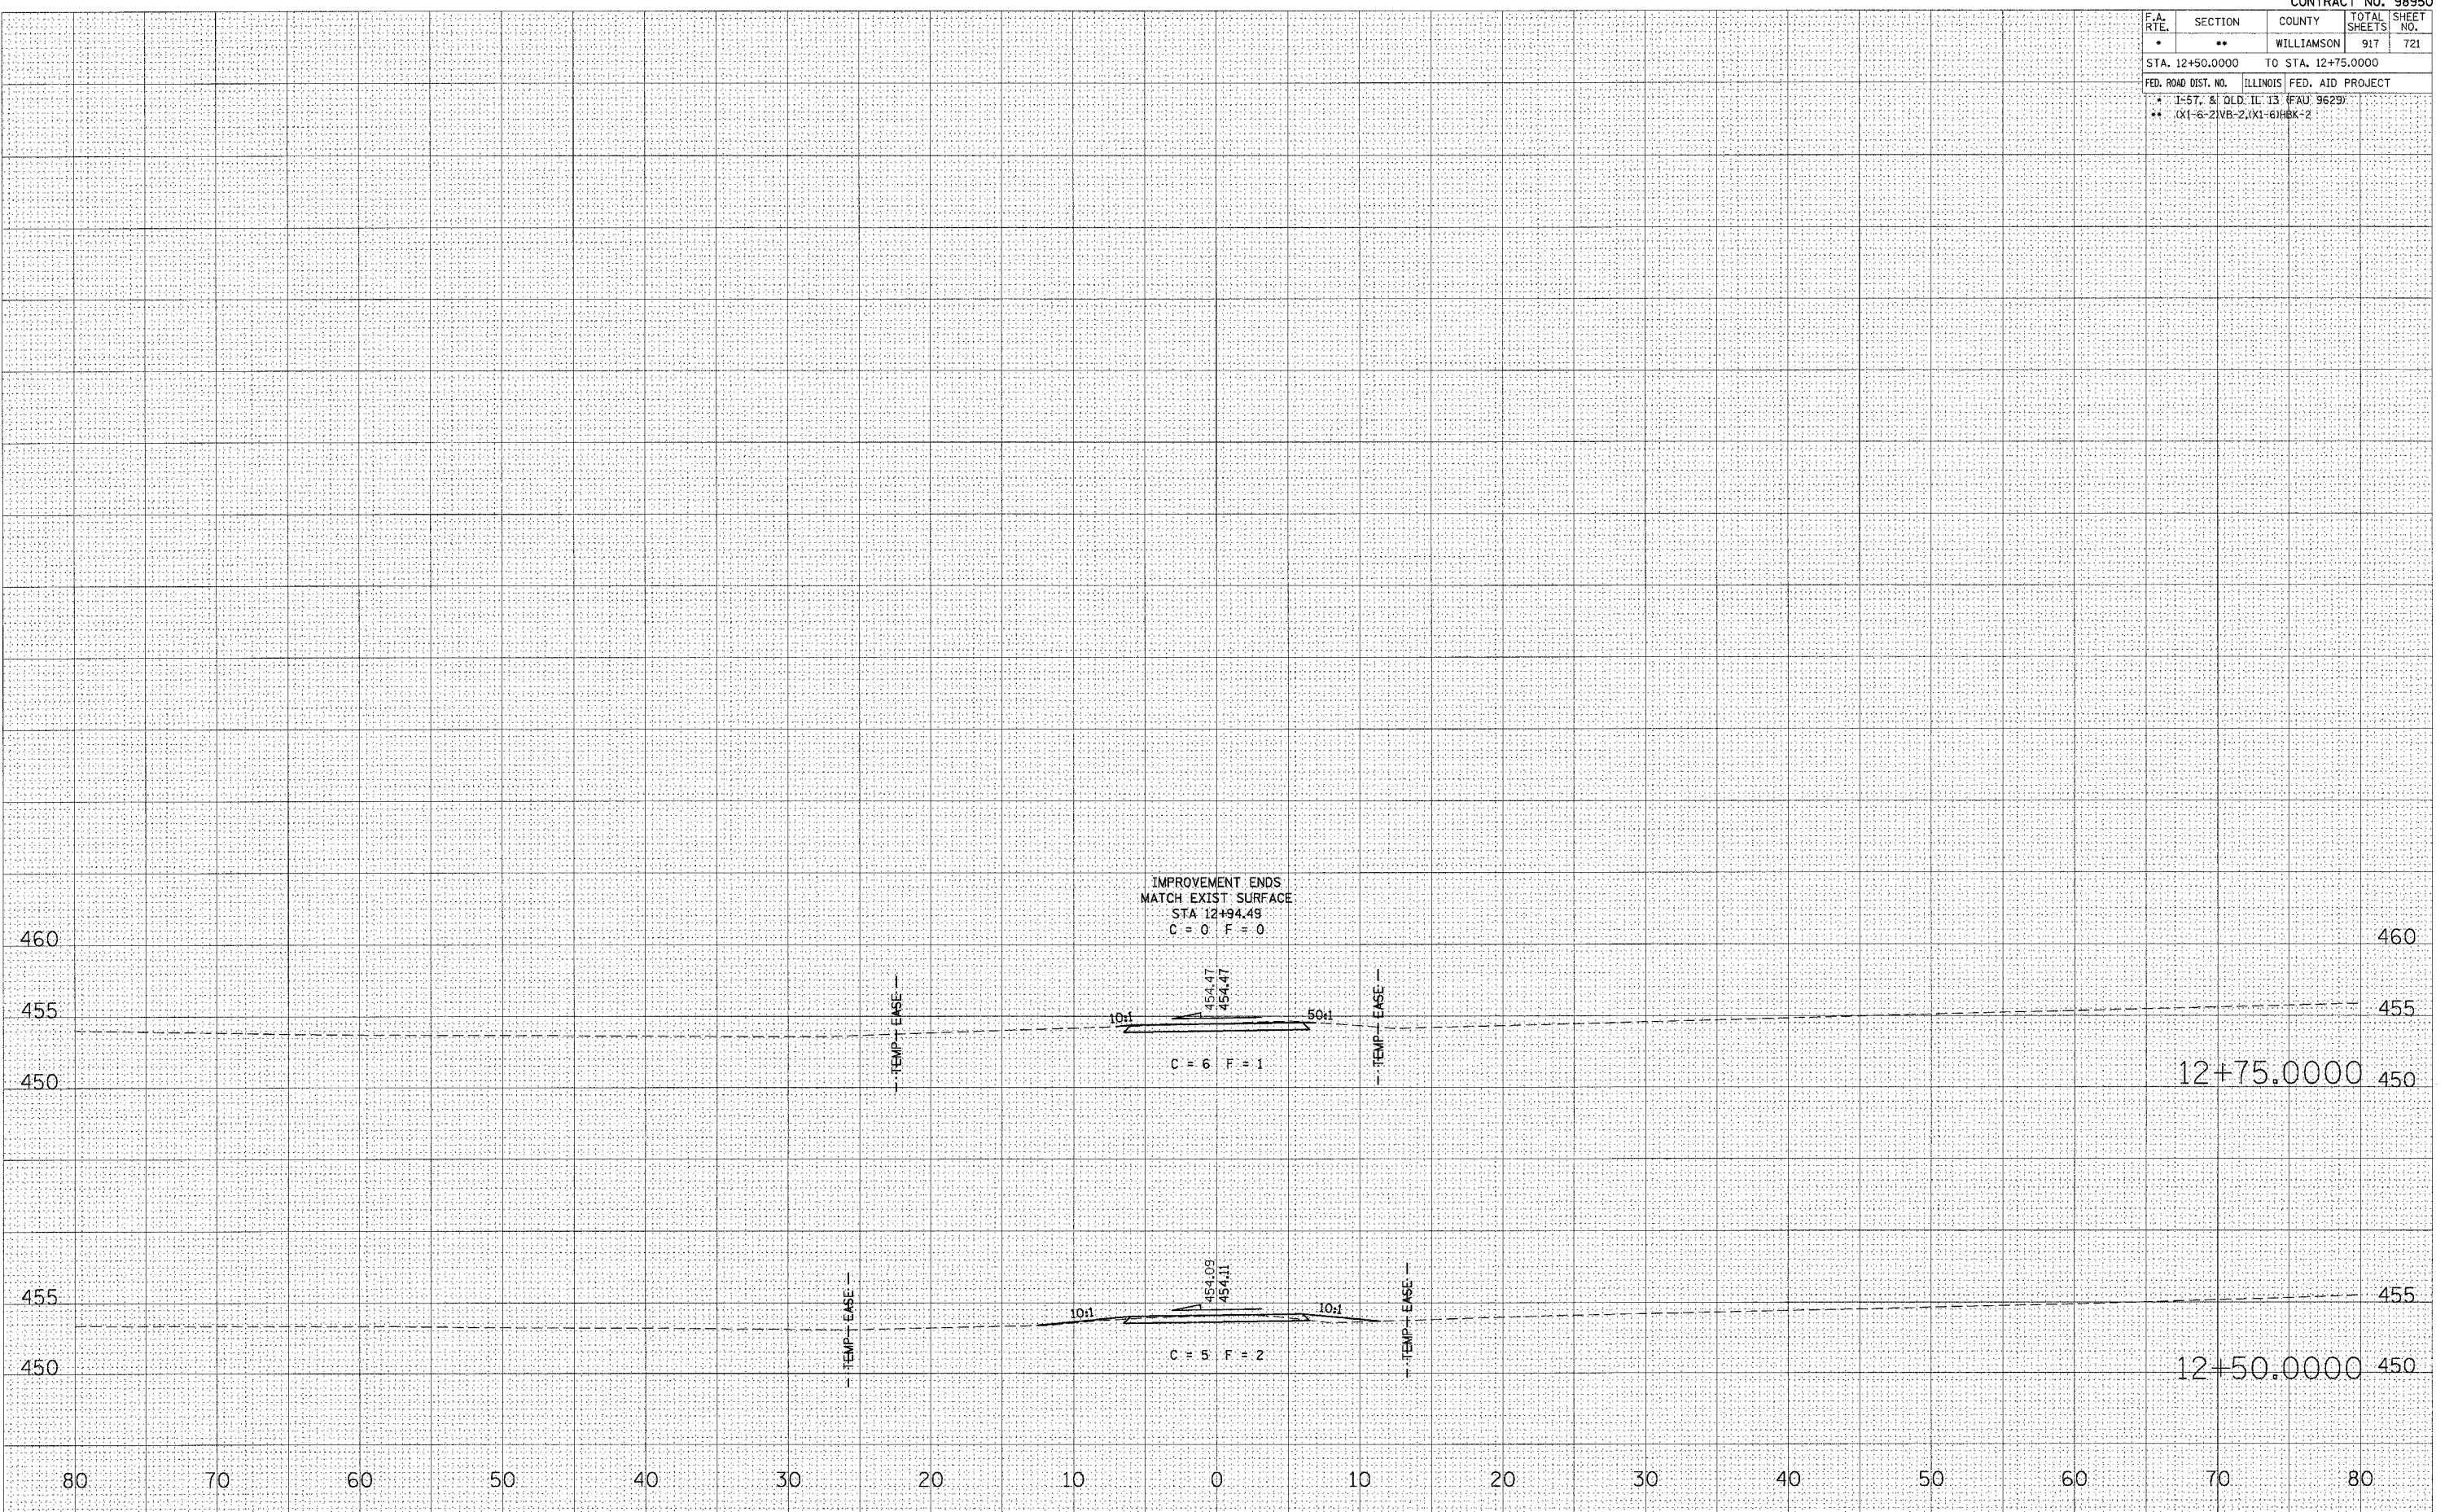

STA 12+50.0000 TO STA 12+75.0000 CRISP DRIVE