
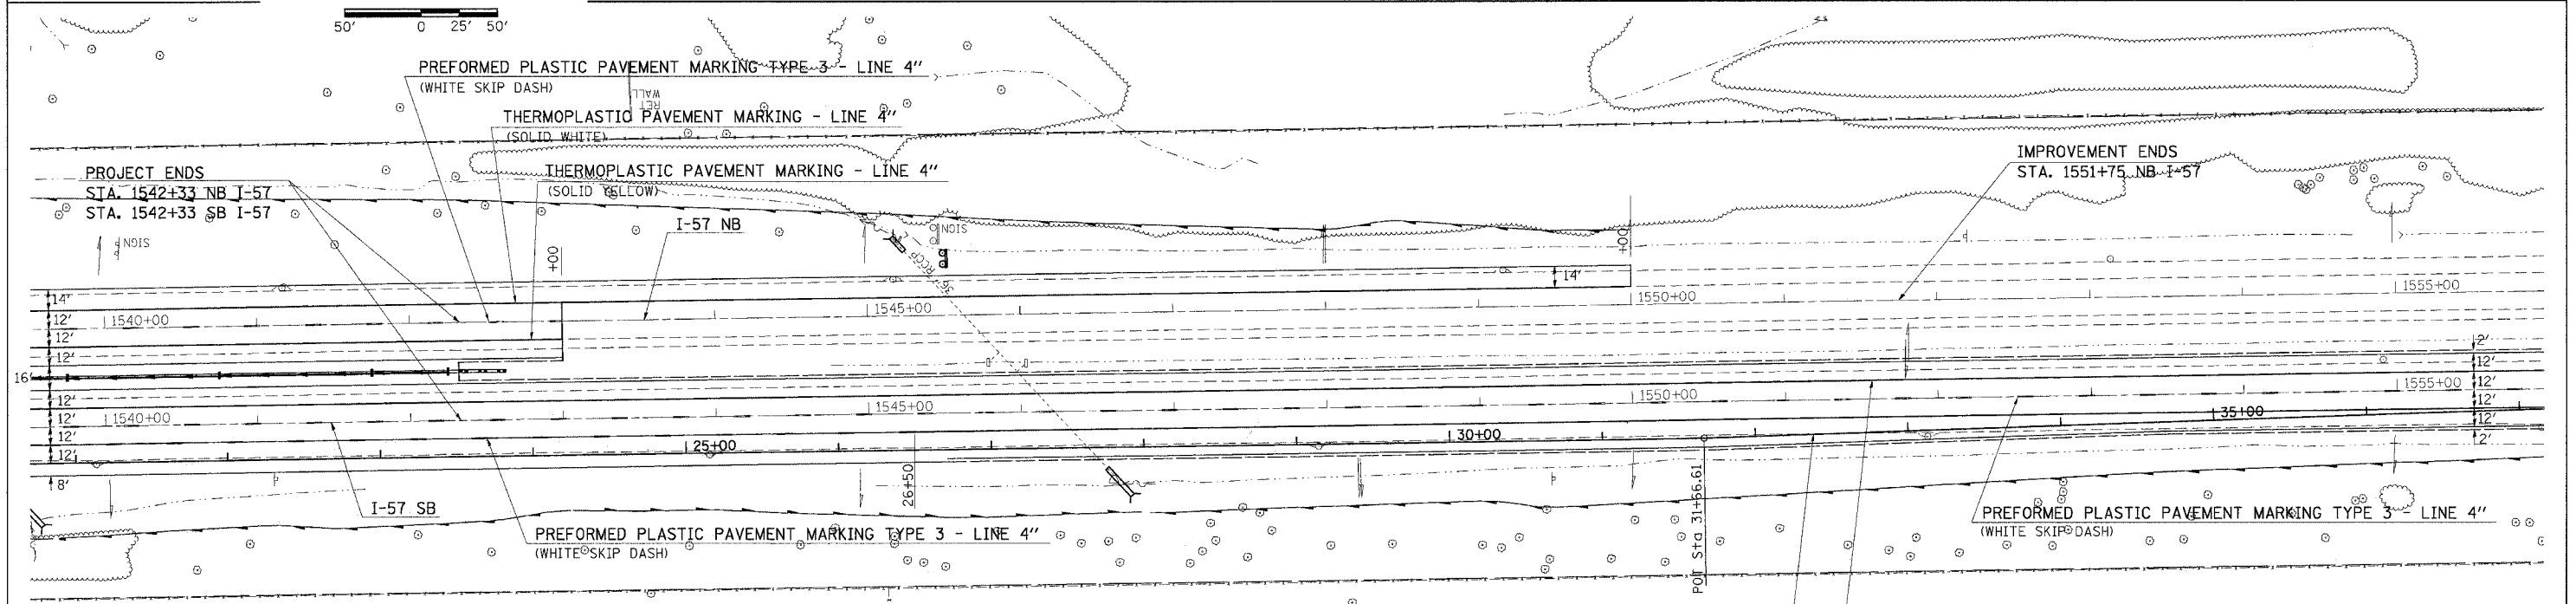


F.A. RTE.	SECTION	COUNTY	TOTAL SHEETS	SHEET NO.
*	**	WILLIAMSON	917	735
STA. TO STA.		ILLINOIS FED. AID PROJECT		
FED. ROAD DIST. NO.		* I-57, & OLD IL 13 (FAU 9629)		
		** (X1-6-2)VB-2, (X1-6)HKB-2		

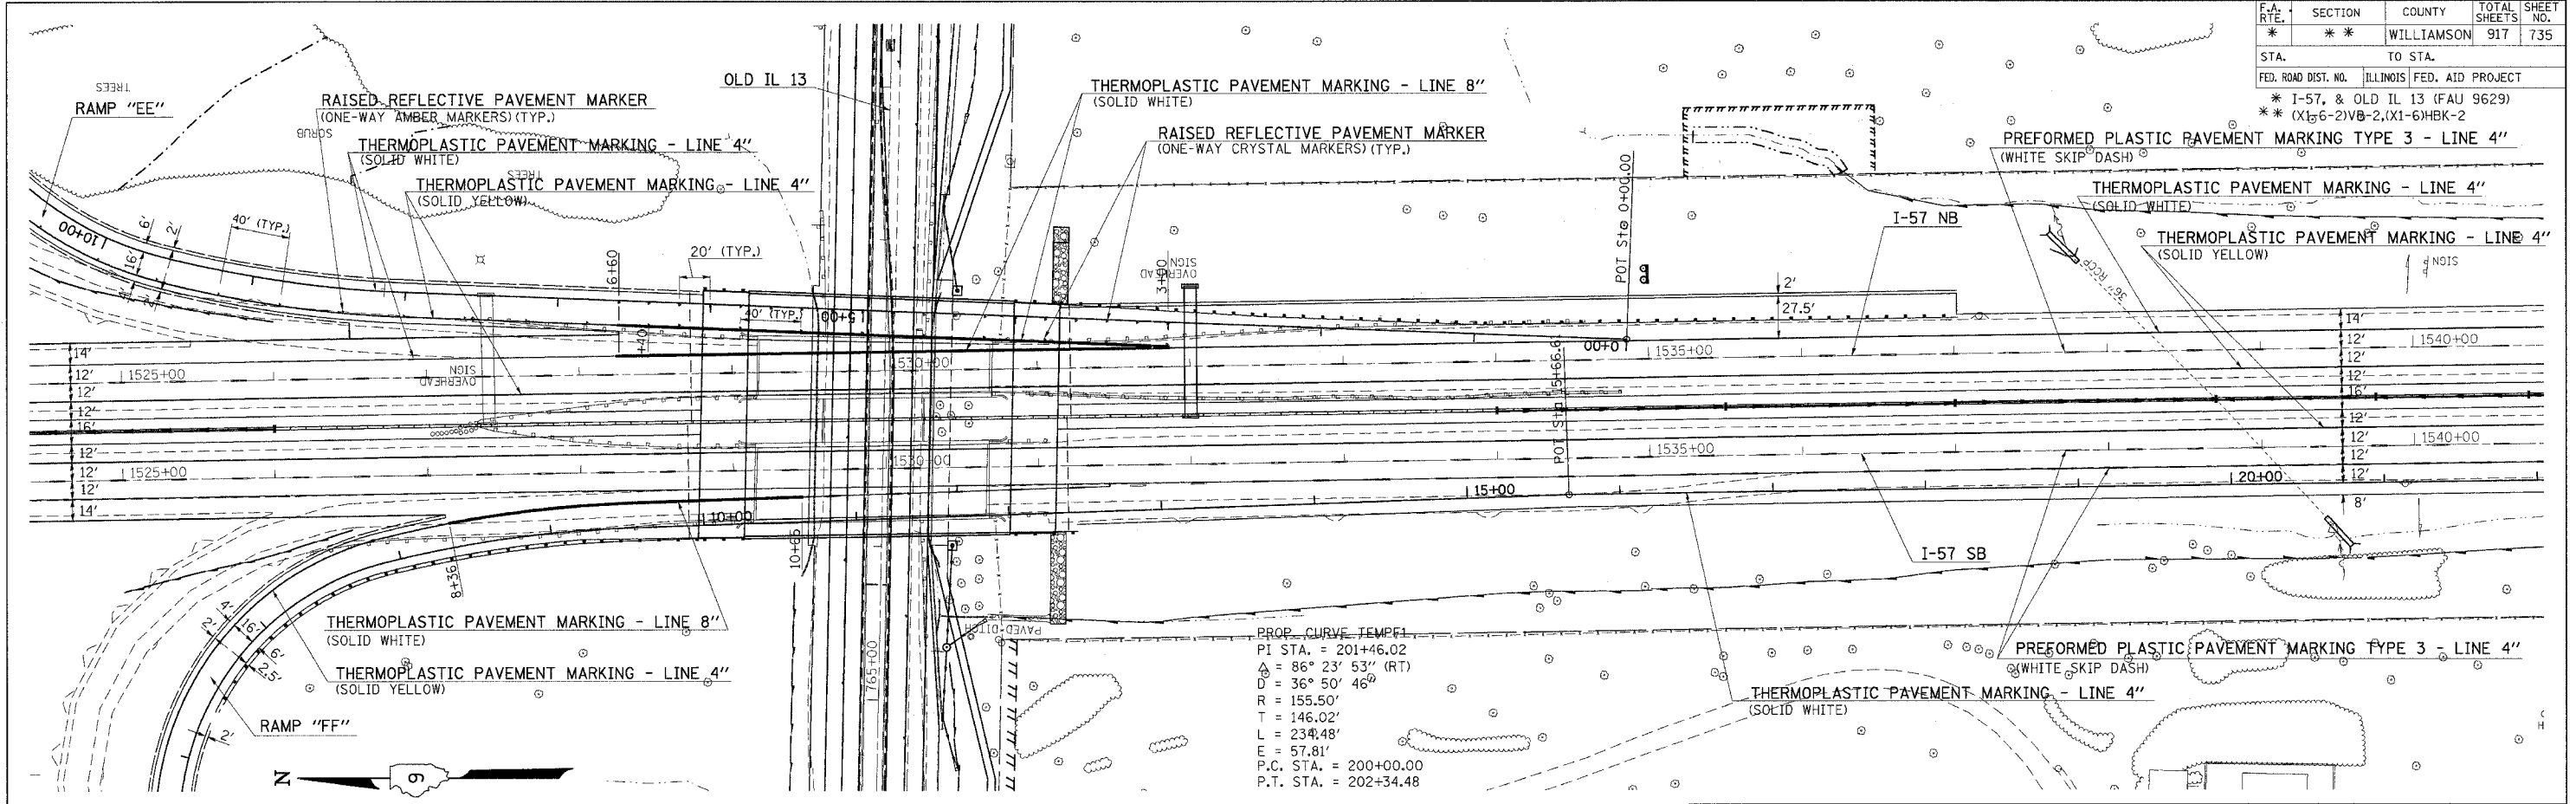

PLOT DATE = 12/7/2006
 PLOT SCALE = 1" = 50'-0"
 USER NAME = hanson

REVISIONS	
NAME	DATE

ILLINOIS DEPARTMENT OF TRANSPORTATION

PAVEMENT MARKINGS

I-57

STA. 1525+00 TO STA. 1555+00

SCALE: VERT. 50
 HORIZ. DATE
 DRAWN BY CNH
 CHECKED BY