
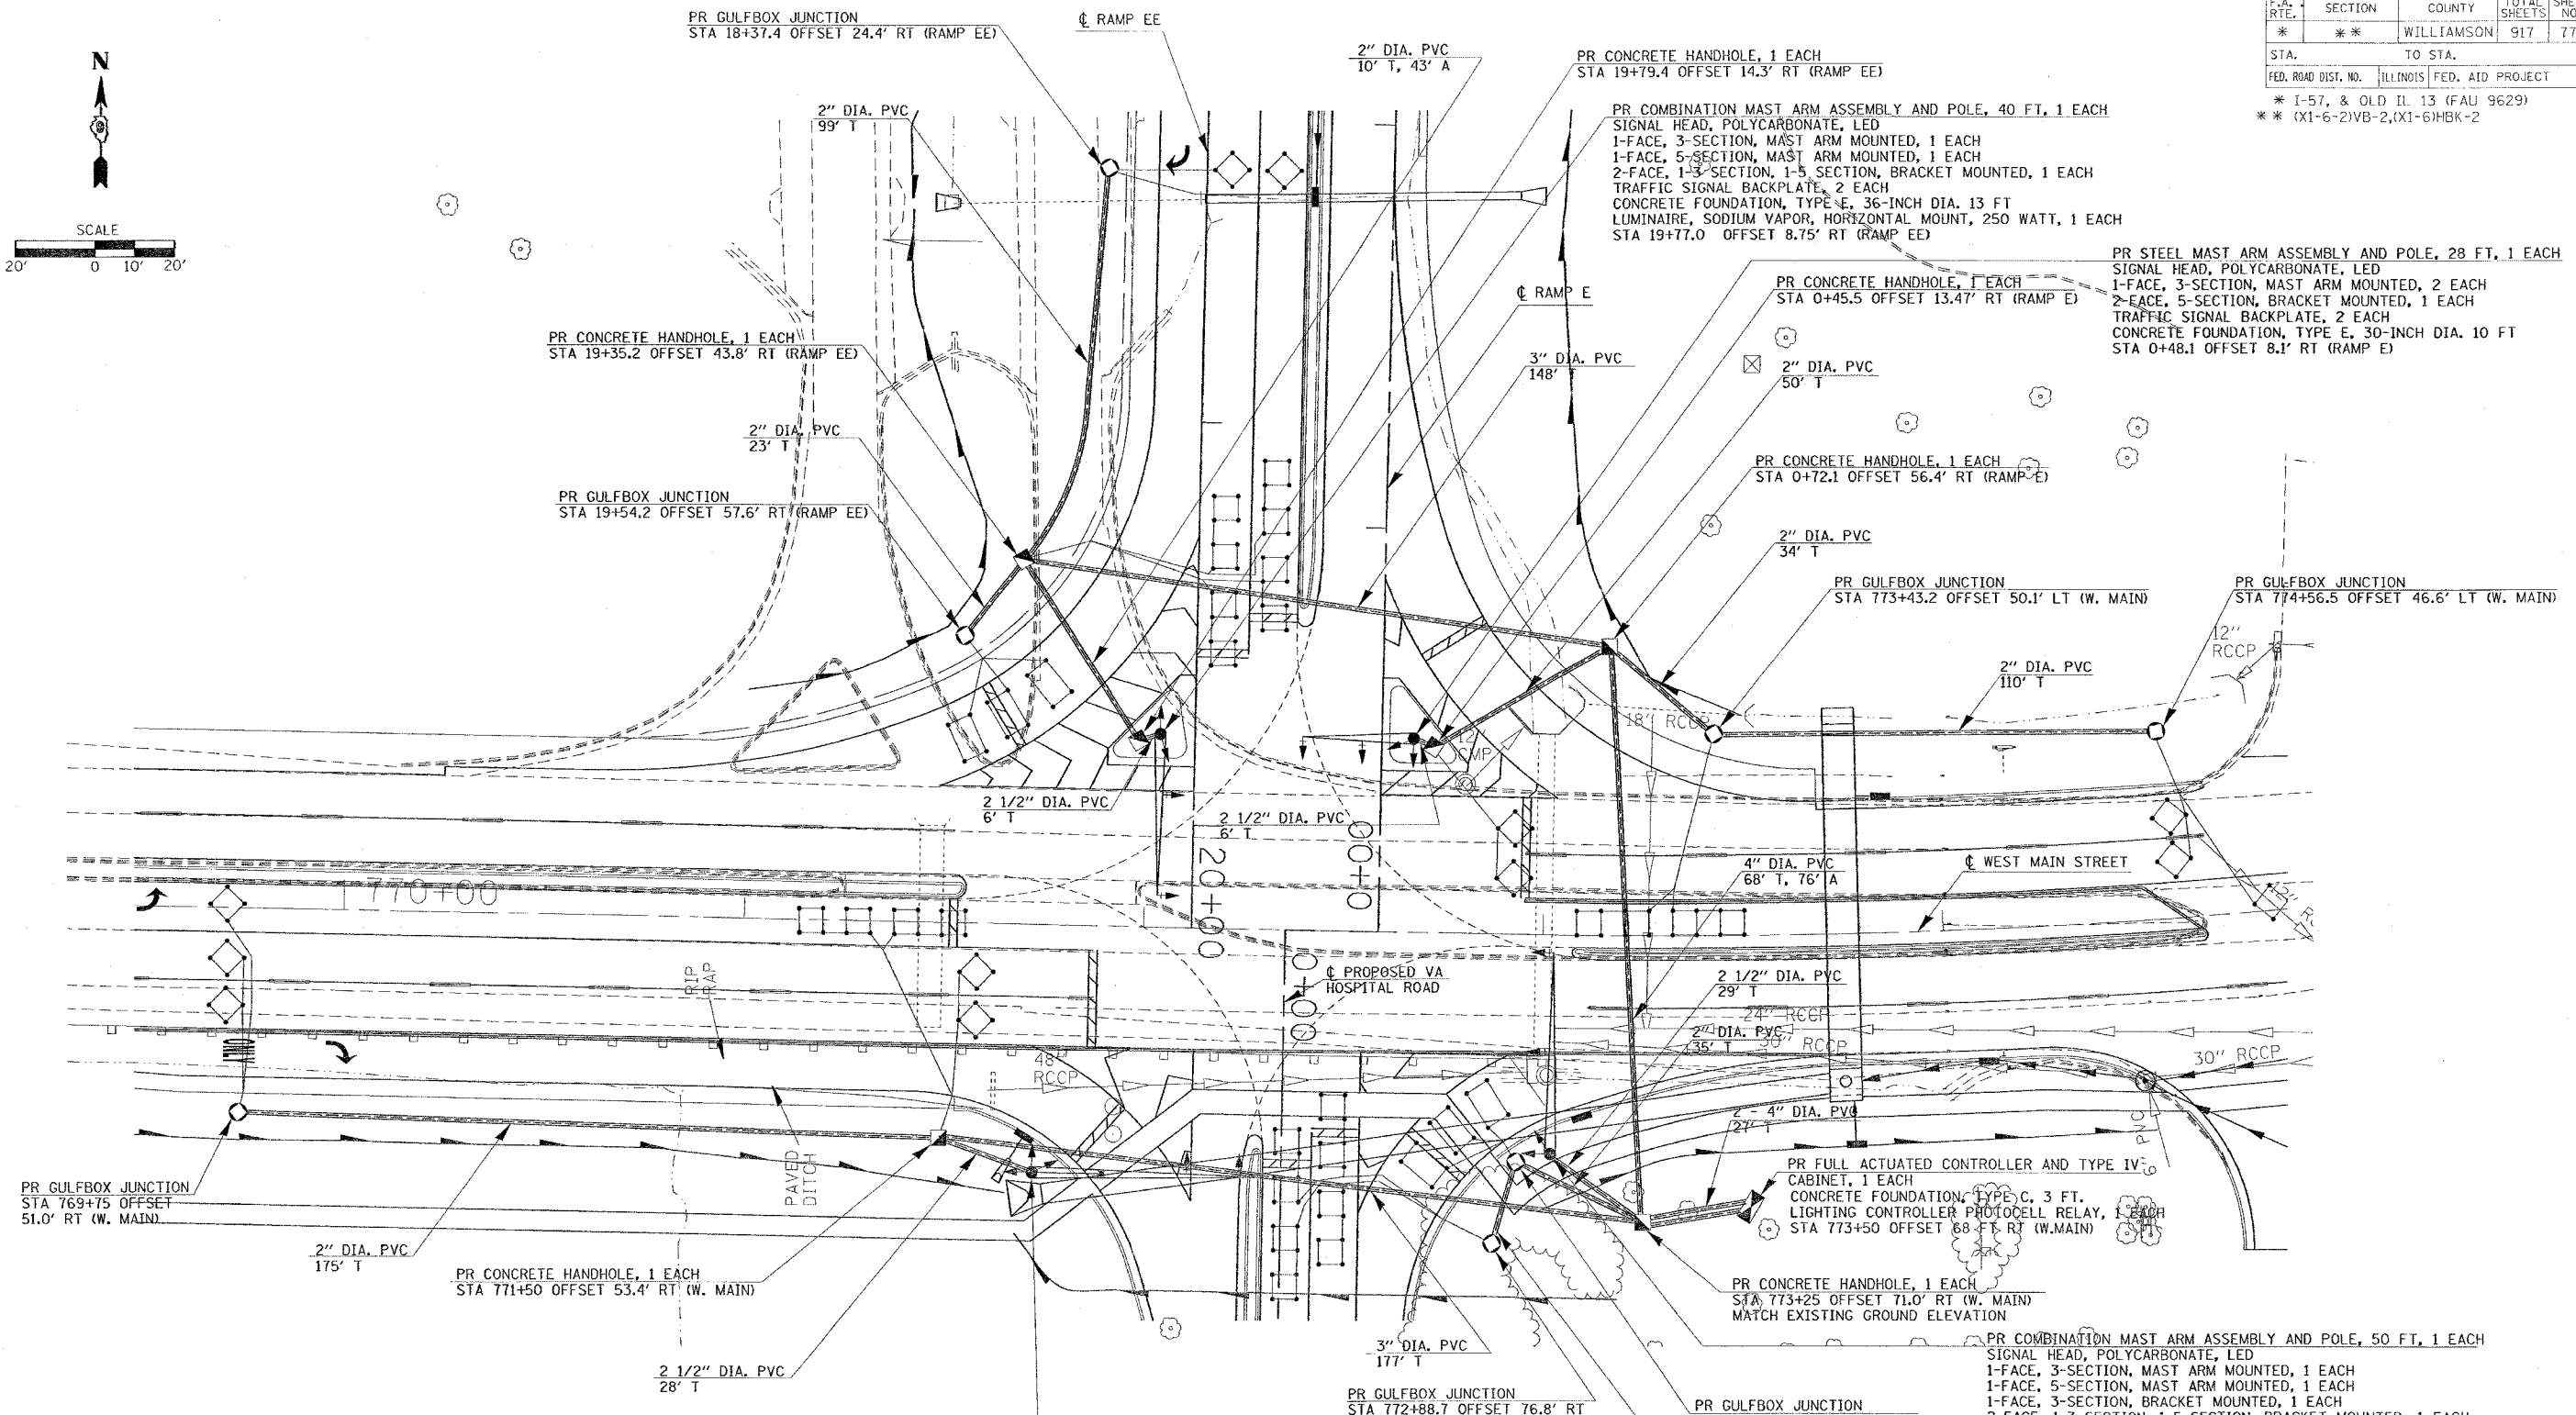


F.A. RTE.	SECTION	COUNTY	TOTAL SHEETS	SHEET NO.
*	**	WILLIAMSON	917	775

STA.	TO STA.
FED. ROAD DIST. NO.	ILLINOIS FED. AID PROJECT

\* I-57, & OLD IL 13 (FAU 9629)  
 \*\* (X1-6-2)VB-2,(X1-6)HBK-2

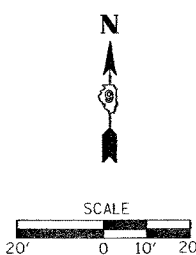

- NOTE:**
1. CONDUIT PAID FOR AS TRENCHED MAY, AT THE CONTRACTOR'S OPTION, BE AUGERED. THE CONDUIT WILL BE PAID FOR AT THE TRENCHED UNIT PRICE.
  2. FOR INTERSECTION LIGHTING SEE DETAIL SHEET

PR STEEL COMBINATION MAST ARM ASSEMBLY AND POLE, 55 FT, 1 EACH  
 SIGNAL HEAD, POLYCARBONATE, LED  
 1-FACE, 3-SECTION, MAST ARM MOUNTED, 2 EACH  
 1-FACE, 3-SECTION, BRACKET MOUNTED, 1 EACH  
 2-FACE, 5-SECTION, BRACKET MOUNTED, 1 EACH  
 TRAFFIC SIGNAL BACKPLATE, 2 EACH  
 CONCRETE FOUNDATION, TYPE E, 36-INCH DIA. 15 FT  
 LUMINAIRE, SODIUM VAPOR, HORIZONTAL MOUNT, 250 WATT, 1 EACH  
 STA 771+73.5 OFFSET 61.5' RT (W. MAIN)

REVISIONS	
NAME	DATE

ILLINOIS DEPARTMENT OF TRANSPORTATION  
**TRAFFIC SIGNALS**  
**INTERSECTION OF RAMP EEE**  
**AND OLD IL 13**

SCALE: VERT. 20  
 HORIZ. DATE  
 DRAWN BY MB  
 CHECKED BY

PLOT DATE = 10/19/2006  
 FILE NAME = c:\pwworkspace\98950\1013\1013.dwg  
 USER NAME = rsonson