


| | | | | |
|--------------------------------|---------------------------|------------|--------------|-----------|
| F.A. RTE. | SECTION | COUNTY | TOTAL SHEETS | SHEET NO. |
| * | ** | WILLIAMSON | 917 | 781 |
| STA. | TO STA. | | | |
| FED. ROAD DIST. NO. | ILLINOIS FED. AID PROJECT | | | |
| * I-57, & OLD IL 13 (FAU 9629) | | | | |
| ** (X1-6-2)VB-2,(X1-6)HBK-2 | | | | |

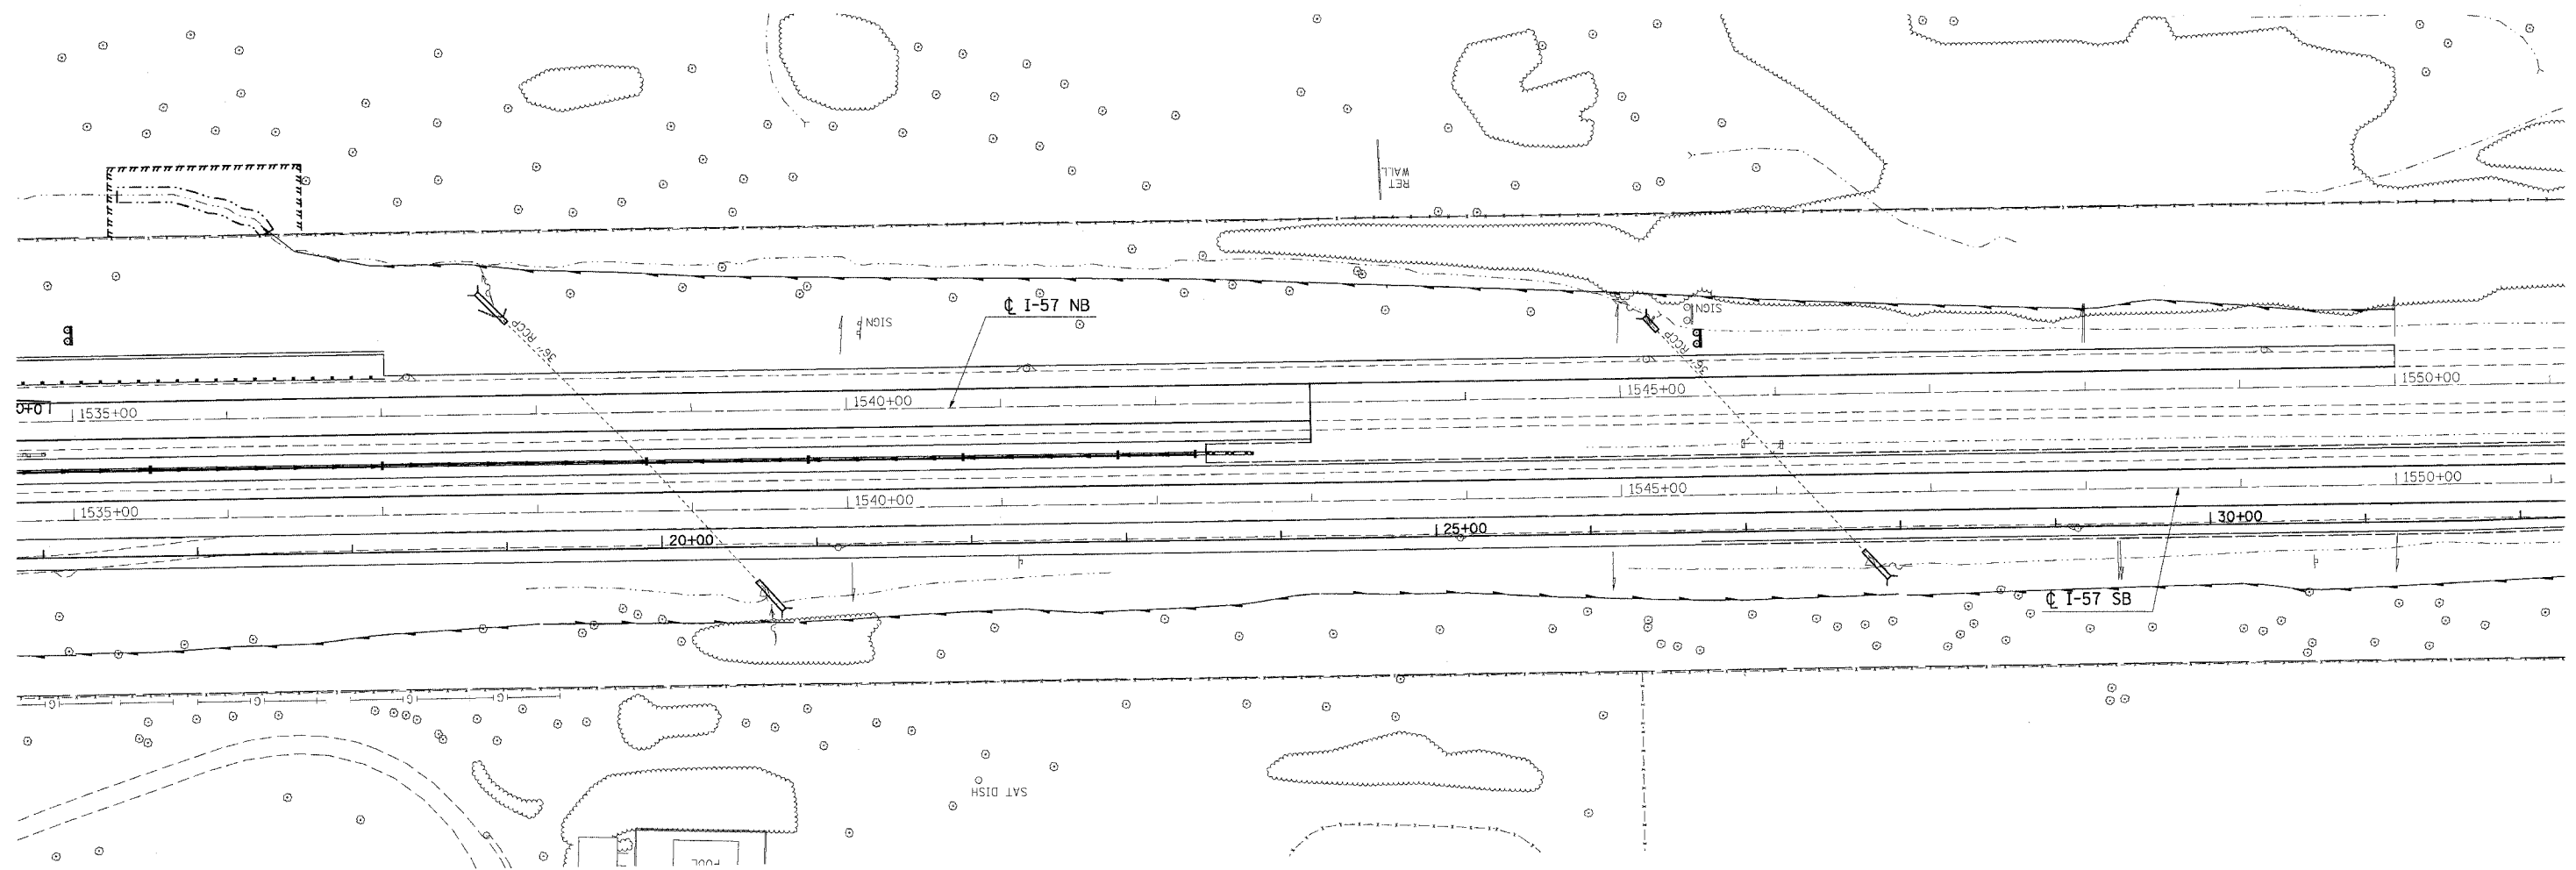

PLOT DATE = 12/7/2006
 PLOT SCALE = 50.0000 / IN.
 USER NAME = hewson

| REVISIONS | |
|-----------|------|
| NAME | DATE |
| | |
| | |
| | |
| | |
| | |
| | |
| | |
| | |
| | |
| | |

SHEET 3 OF 5

ILLINOIS DEPARTMENT OF TRANSPORTATION

LIGHTING
I-57
STA. 1535+00 TO STA. 1550+00

SCALE: VERT. 50
 HORIZ. DRAWN BY CNH
 DATE CHECKED BY LA