
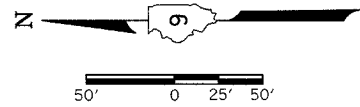


F.A. RTE.	SECTION	COUNTY	TOTAL SHEETS	SHEET NO.
*	**	WILLIAMSON	917	782
STA. TO STA.				
FED. ROAD DIST. NO. ILLINOIS FED. AID PROJECT				
* I-57, & OLD IL 13 (FAU 9629)				
* (X1-6-2)VB-2,(X1-6)HBK-2				

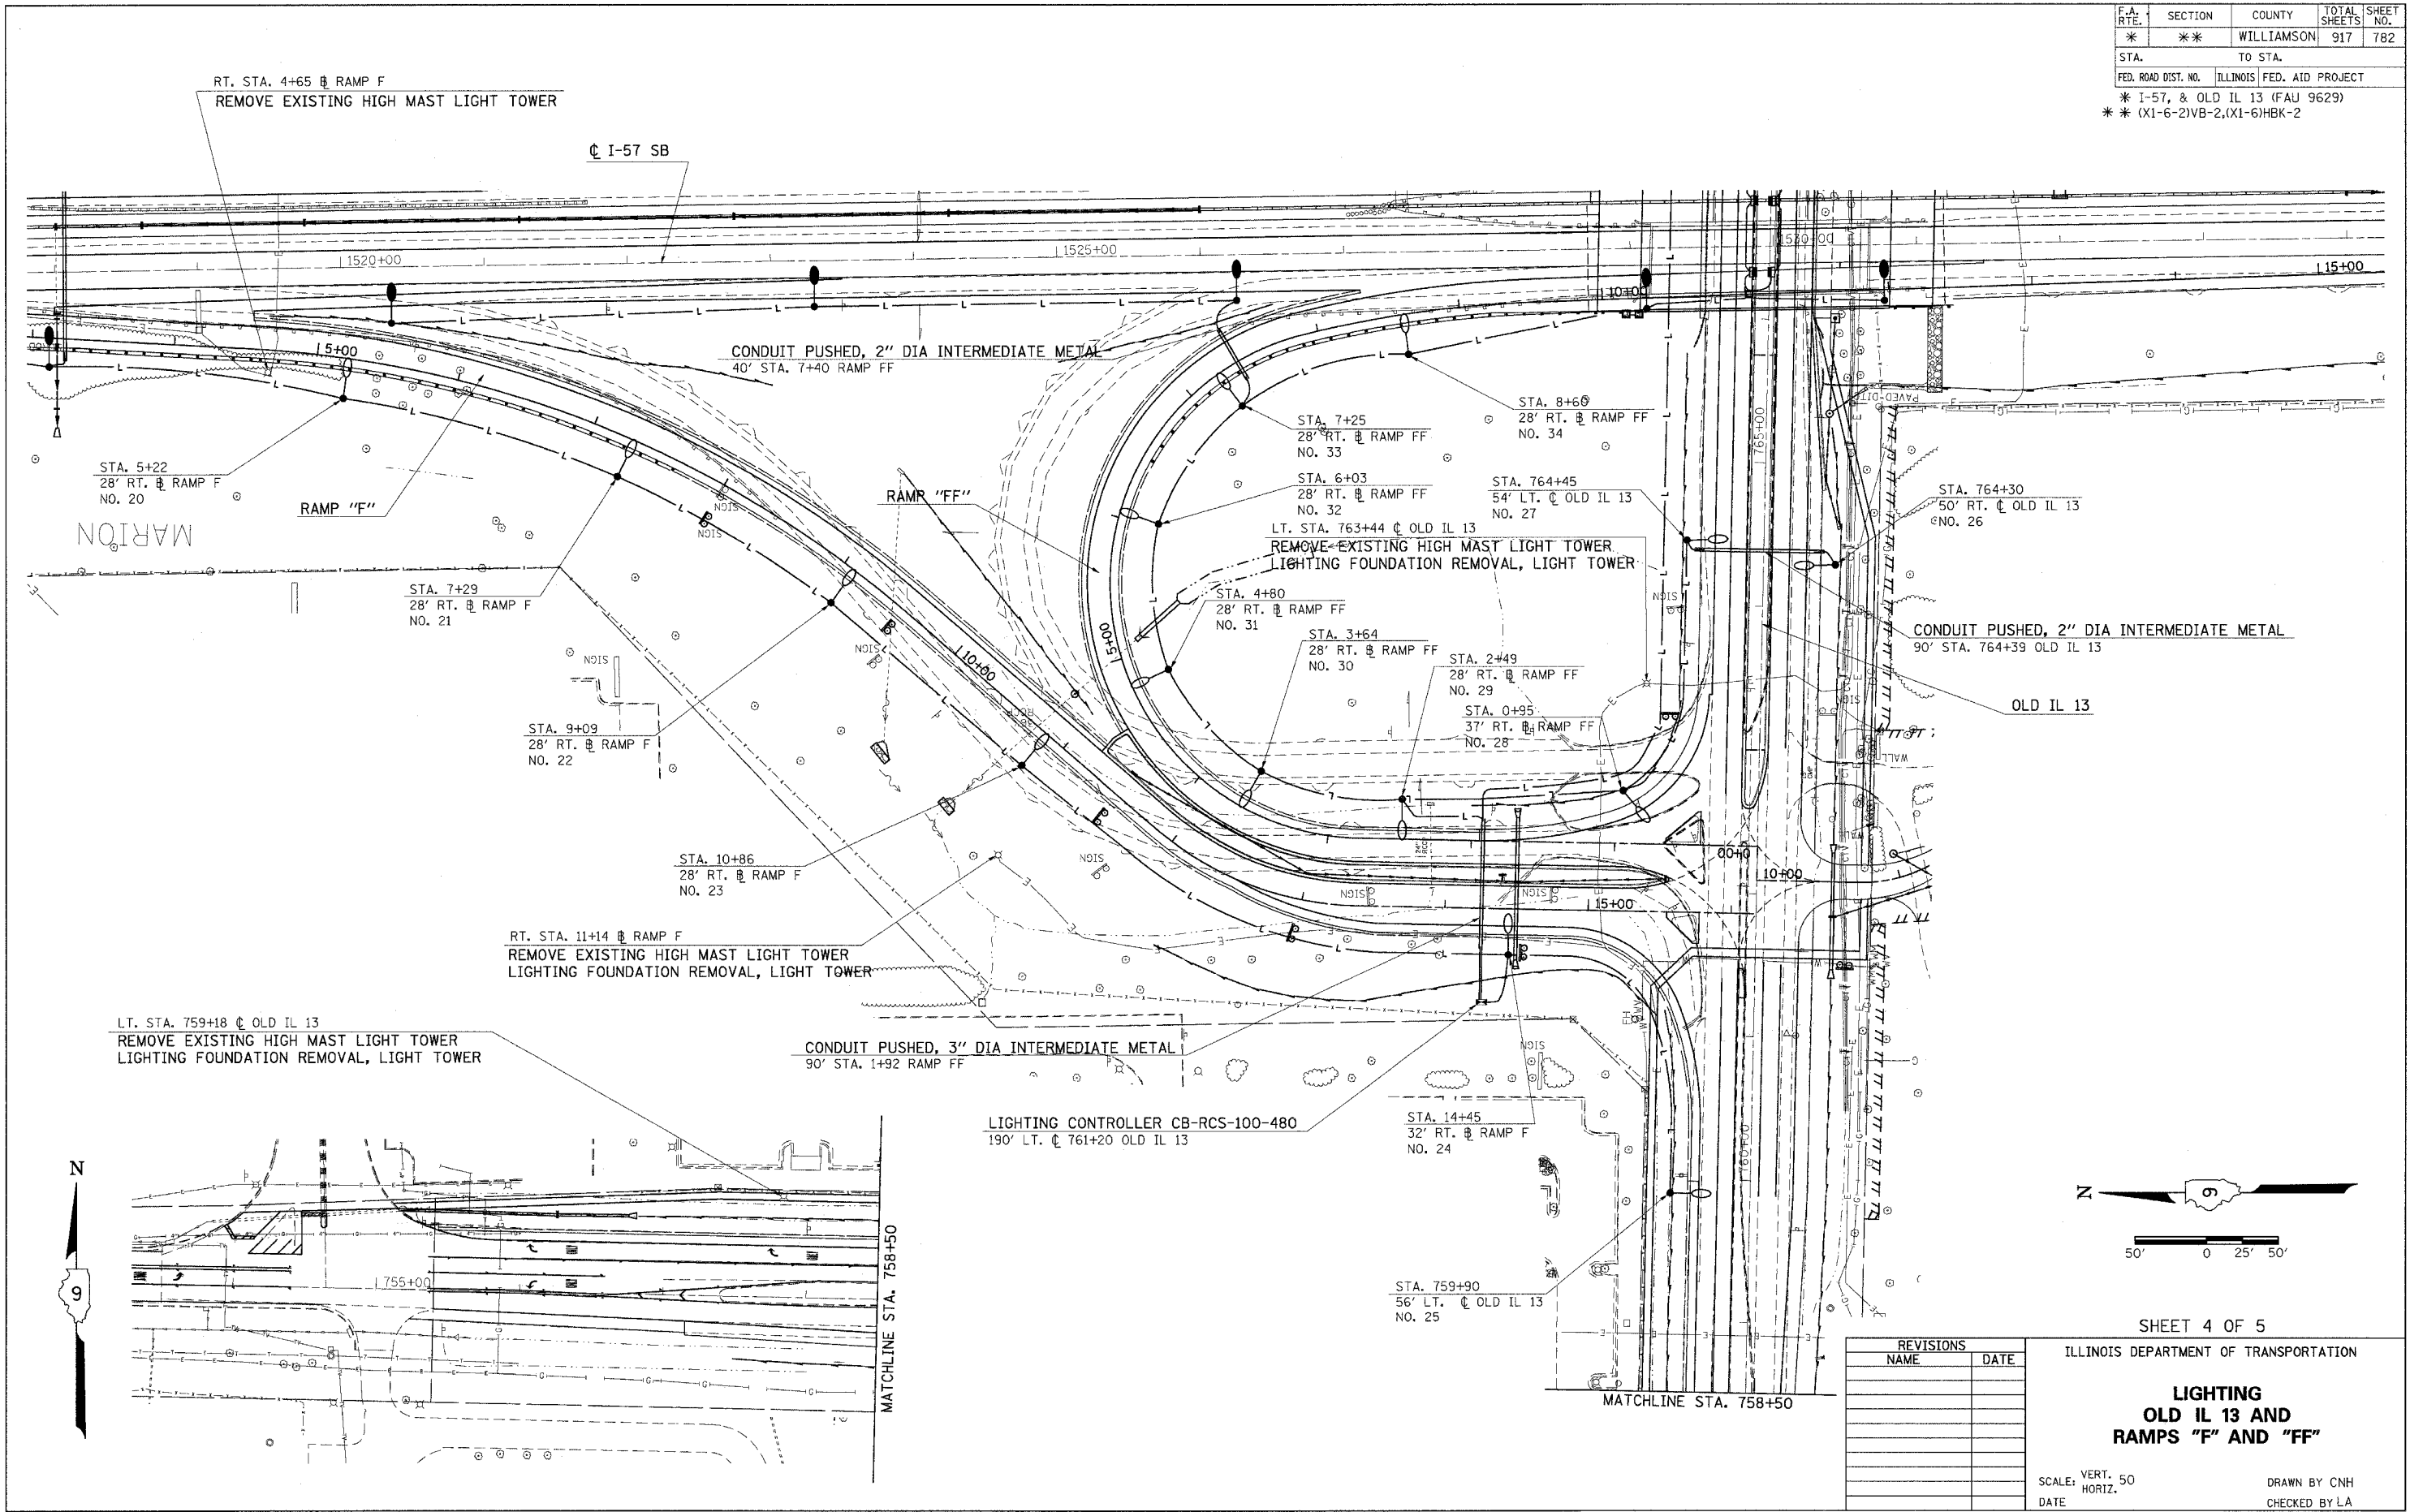

PLOT DATE = 12/7/2005  
 PLOT SCALE = 50.0000' / 1" IN.  
 USER NAME = hcardin

REVISIONS	
NAME	DATE

SHEET 4 OF 5

ILLINOIS DEPARTMENT OF TRANSPORTATION

**LIGHTING  
OLD IL 13 AND  
RAMPS "F" AND "FF"**

SCALE: VERT. 50  
HORIZ. DATE

DRAWN BY CNH  
CHECKED BY LA