


| F.A. RTE. | SECTION | COUNTY | TOTAL SHEETS | SHEET NO. |
|-----------|---------|------------|--------------|-----------|
| * | ** | WILLIAMSON | 917 | 783 |

STATION TO STATION
 FED. ROAD DIST. NO. ILLINOIS FED. AID PROJECT
 * I-57, & OLD IL 13 (FAU 9629)
 ** (X1-6-2)VB-2, (X1-6)HBK-2

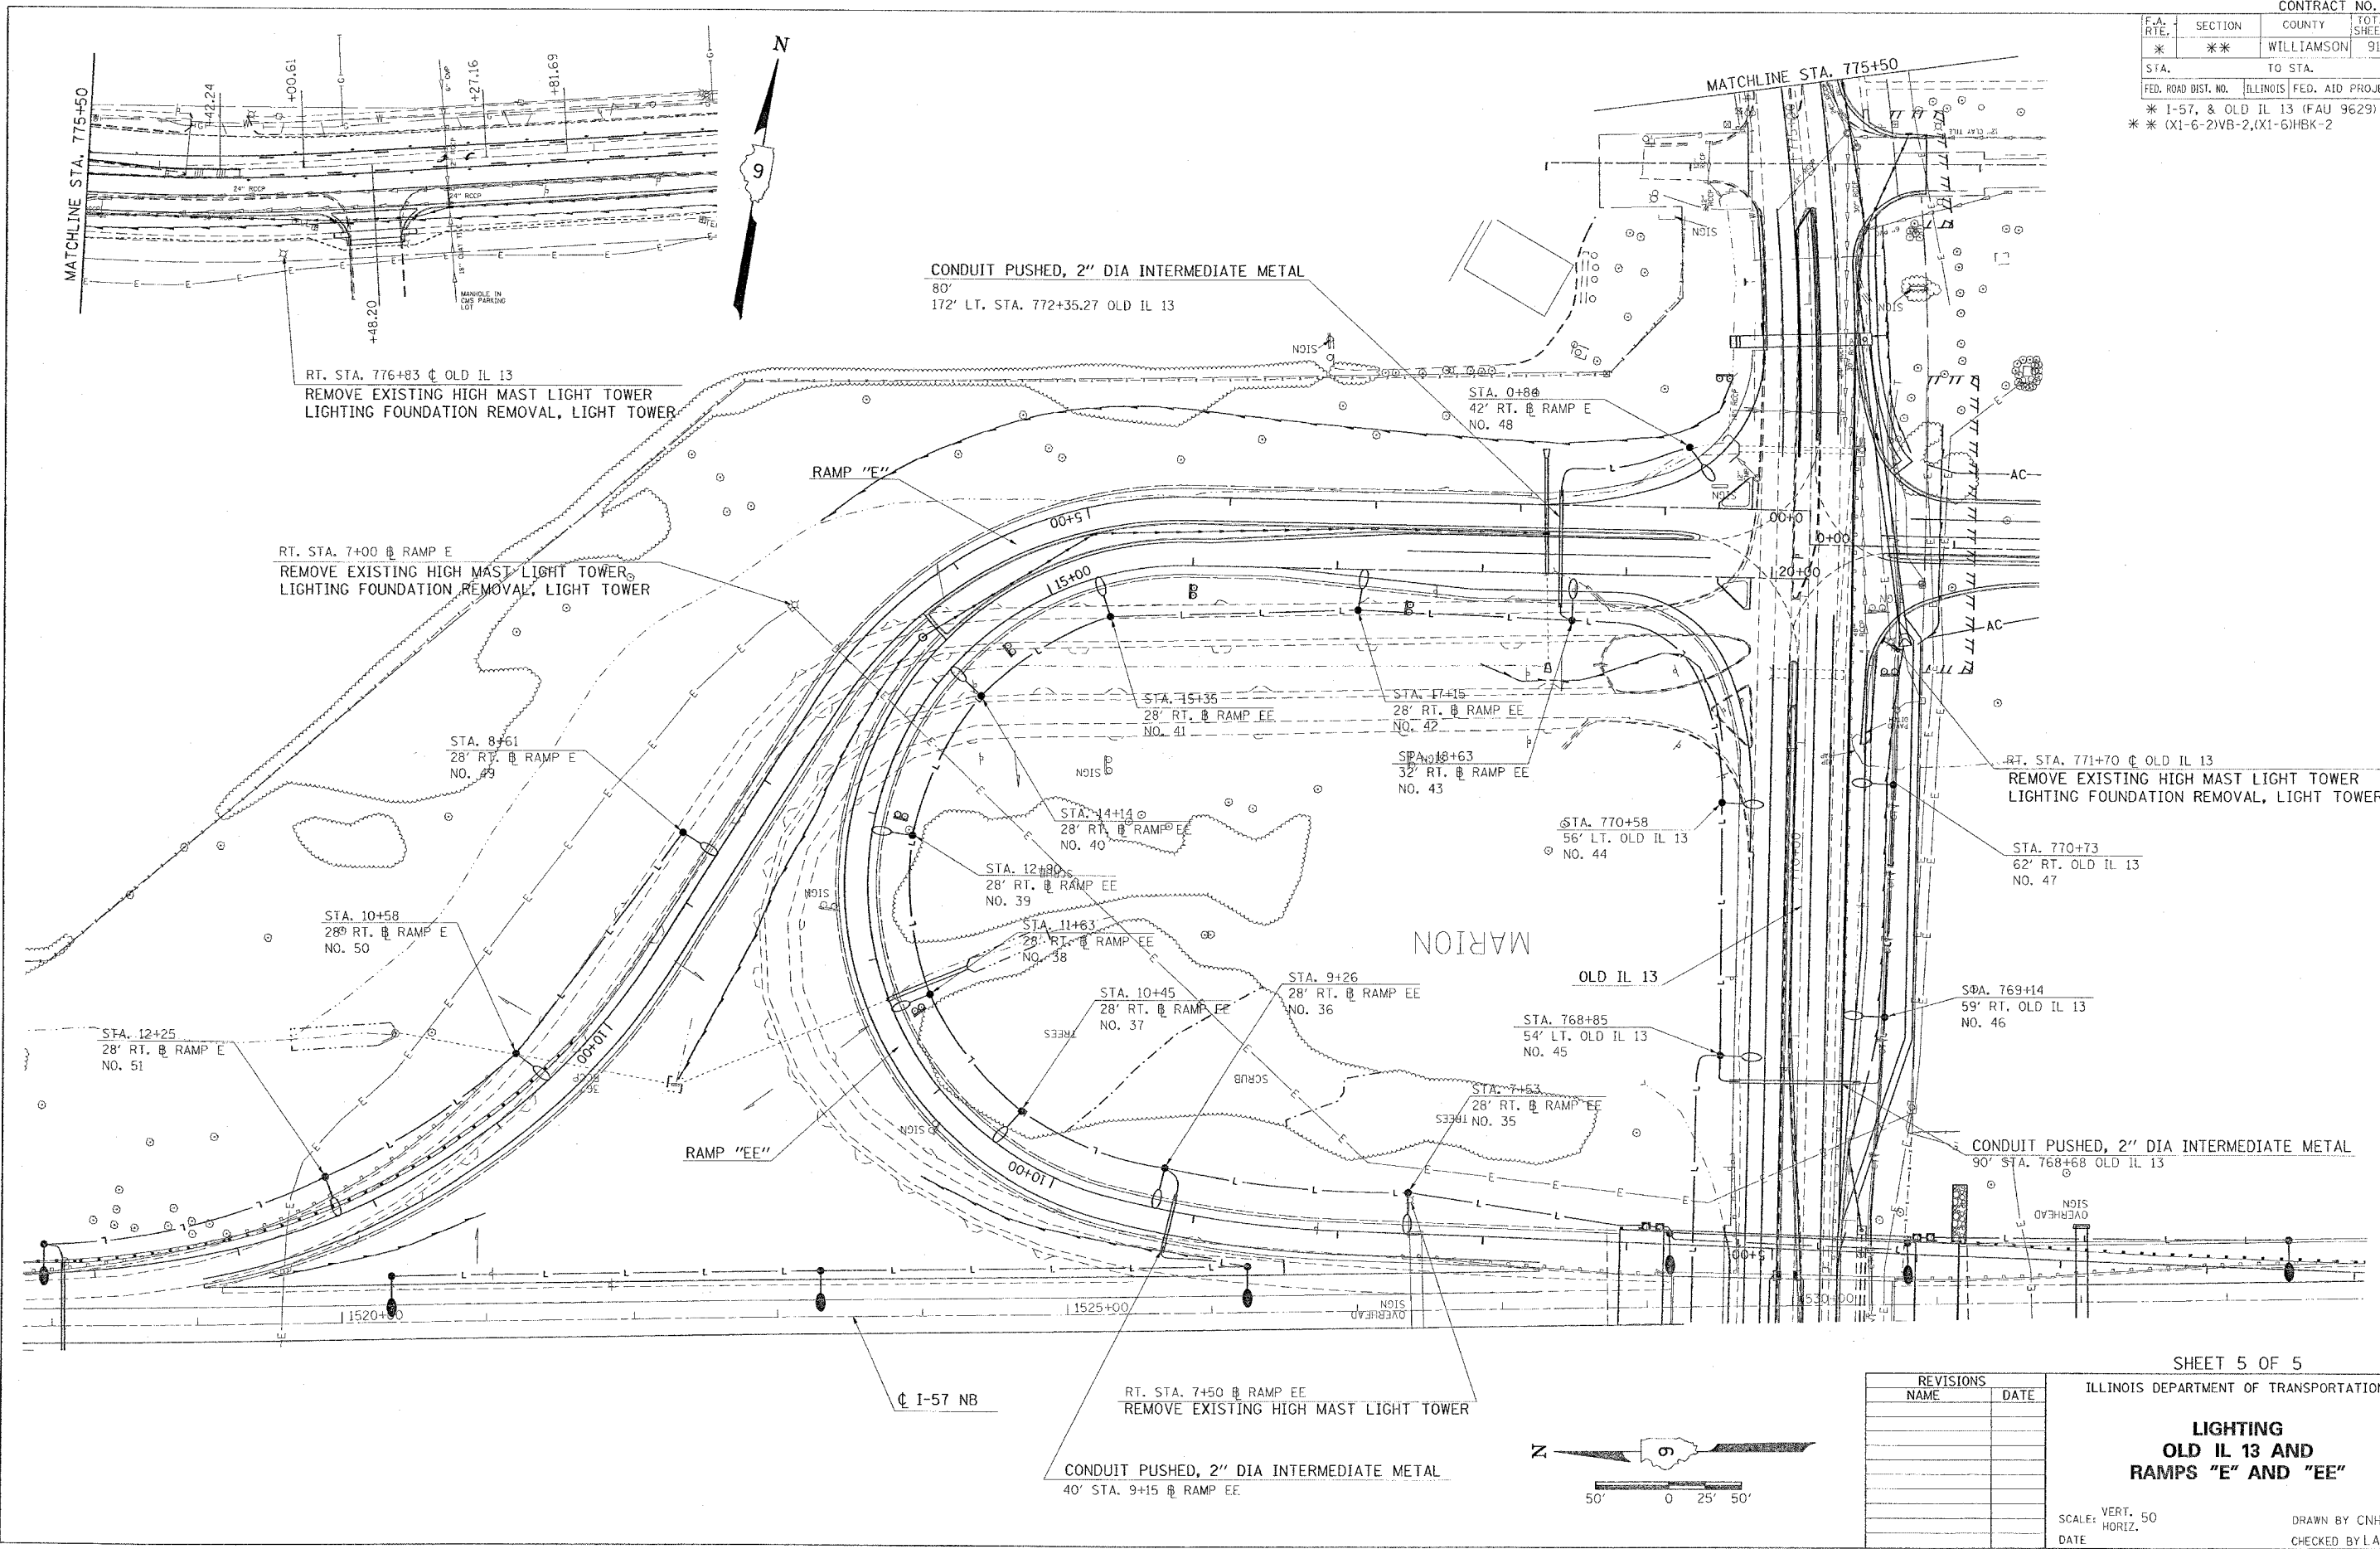

PLOT DATE = 10/13/2006
 FILE NAME = c:\nrc\projects\98950\oldil13\oldil13.dgn
 PLOT SCALE = 1/8" = 1' IN.
 USER NAME = hudson

ILLINOIS DEPARTMENT OF TRANSPORTATION

**LIGHTING
 OLD IL 13 AND
 RAMPS "E" AND "EE"**

SCALE: VERT. 50
 HORIZ. DATE

DRAWN BY CNH
 CHECKED BY LA

| REVISIONS | |
|-----------|------|
| NAME | DATE |
| | |
| | |
| | |
| | |
| | |
| | |

