


CONTRACT NO. 98950

F.A. RTE.	SECTION	COUNTY	TOTAL SHEETS	SHEET NO.
*	**	WILLIAMSON	917	790

STA.	TO STA.

FED. ROAD DIST. NO. ILLINOIS FED. AID PROJECT  
 \* I-57, & OLD IL 13 (FAU 9629)  
 \* (X1-6-2)VB-2,(X1-6)HBK-2

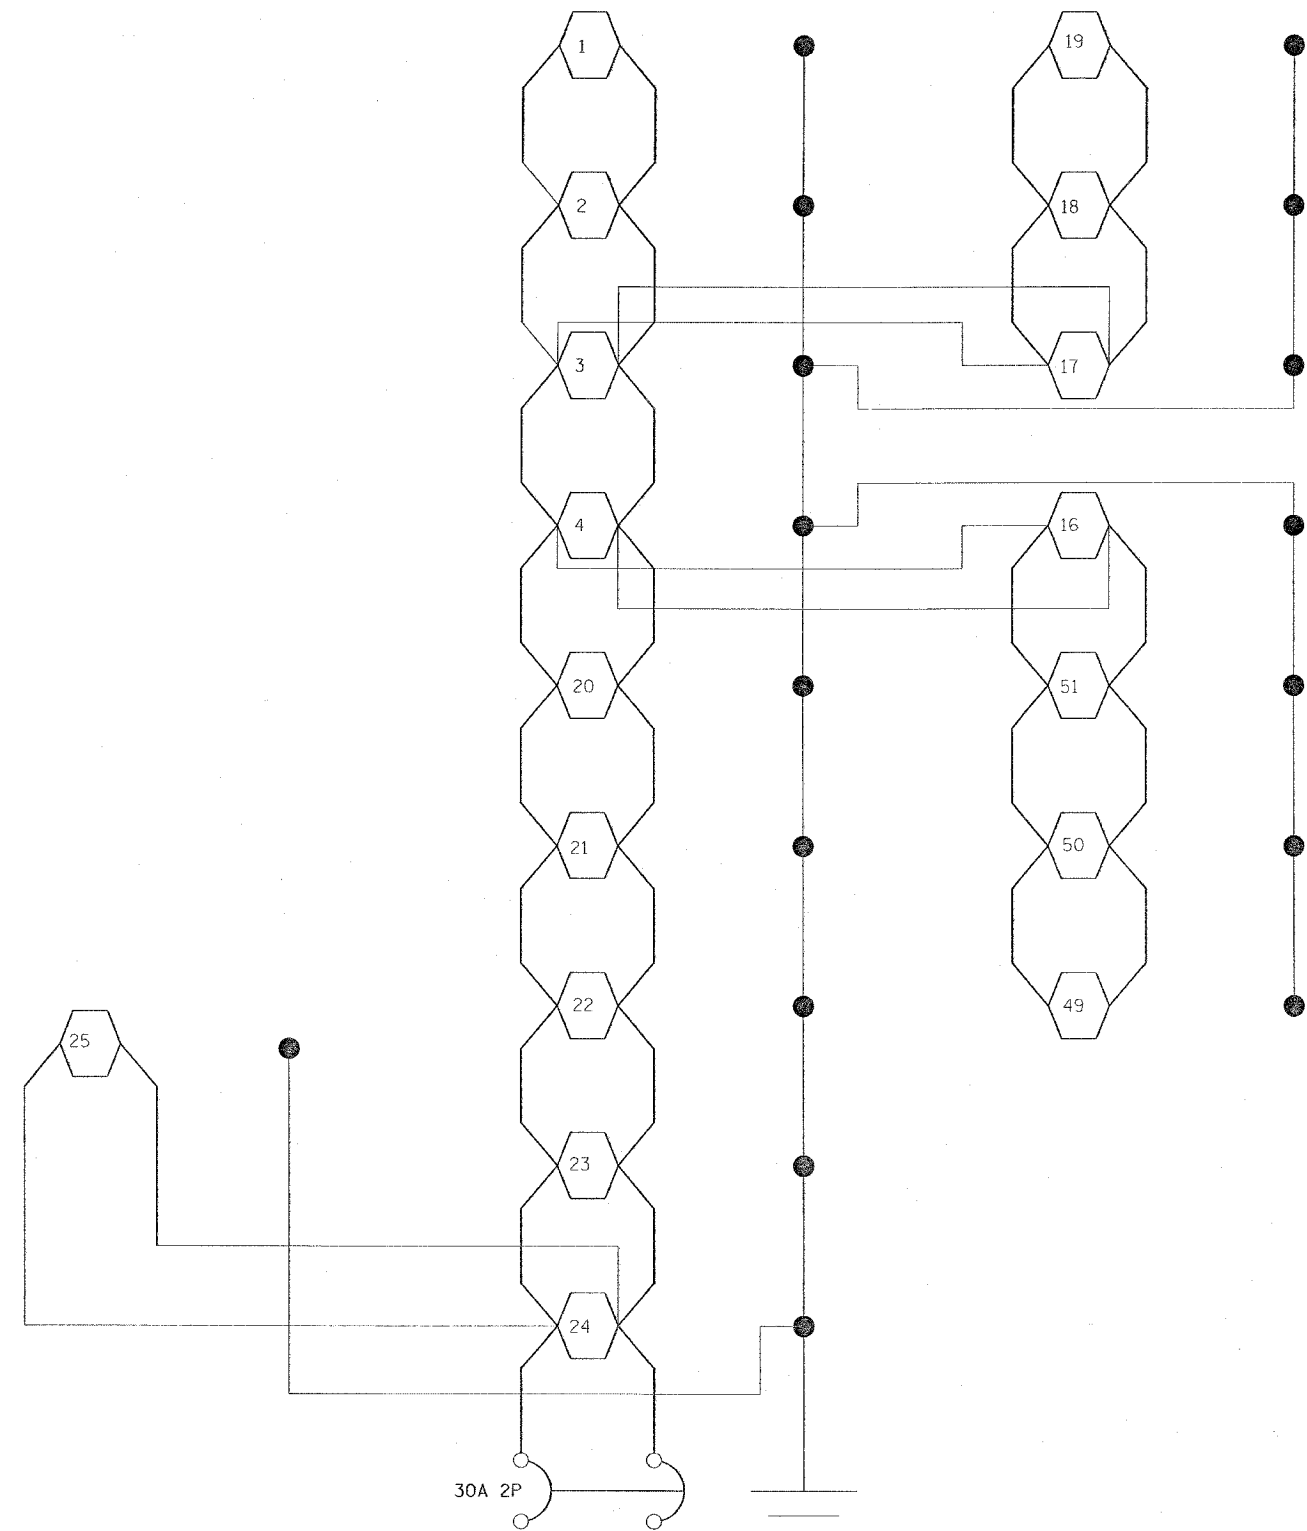

UNIT DUCT FOR CIRCUIT "C" SHALL BE 3 #6 IN 1" P

PLOT DATE = 10/13/2006  
 FILE NAME = c:\p\proj\ccts\mfr\282\c\di3\old\3a12.dgn  
 PLOT SCALE = 50.0000' / IN.  
 USER NAME = hudson

REVISIONS	
NAME	DATE

ILLINOIS DEPARTMENT OF TRANSPORTATION

**CIRCUIT "C"**

SCALE: VERT. NONE  
 HORIZ. NONE

DATE \_\_\_\_\_

DRAWN BY CNH  
 CHECKED BY LA