


F.A. RTE.	SECTION	COUNTY	TOTAL SHEETS	SHEET NO.
*	**	WILLIAMSON	917	800
STA.	TO STA.			
FED. ROAD DIST. NO.	ILLINOIS	FED. AID PROJECT		
* I-57, & OLD IL 13 (FAU 9629)				
** (X1-6-2)VB-2,(X1-6)HBK-2				

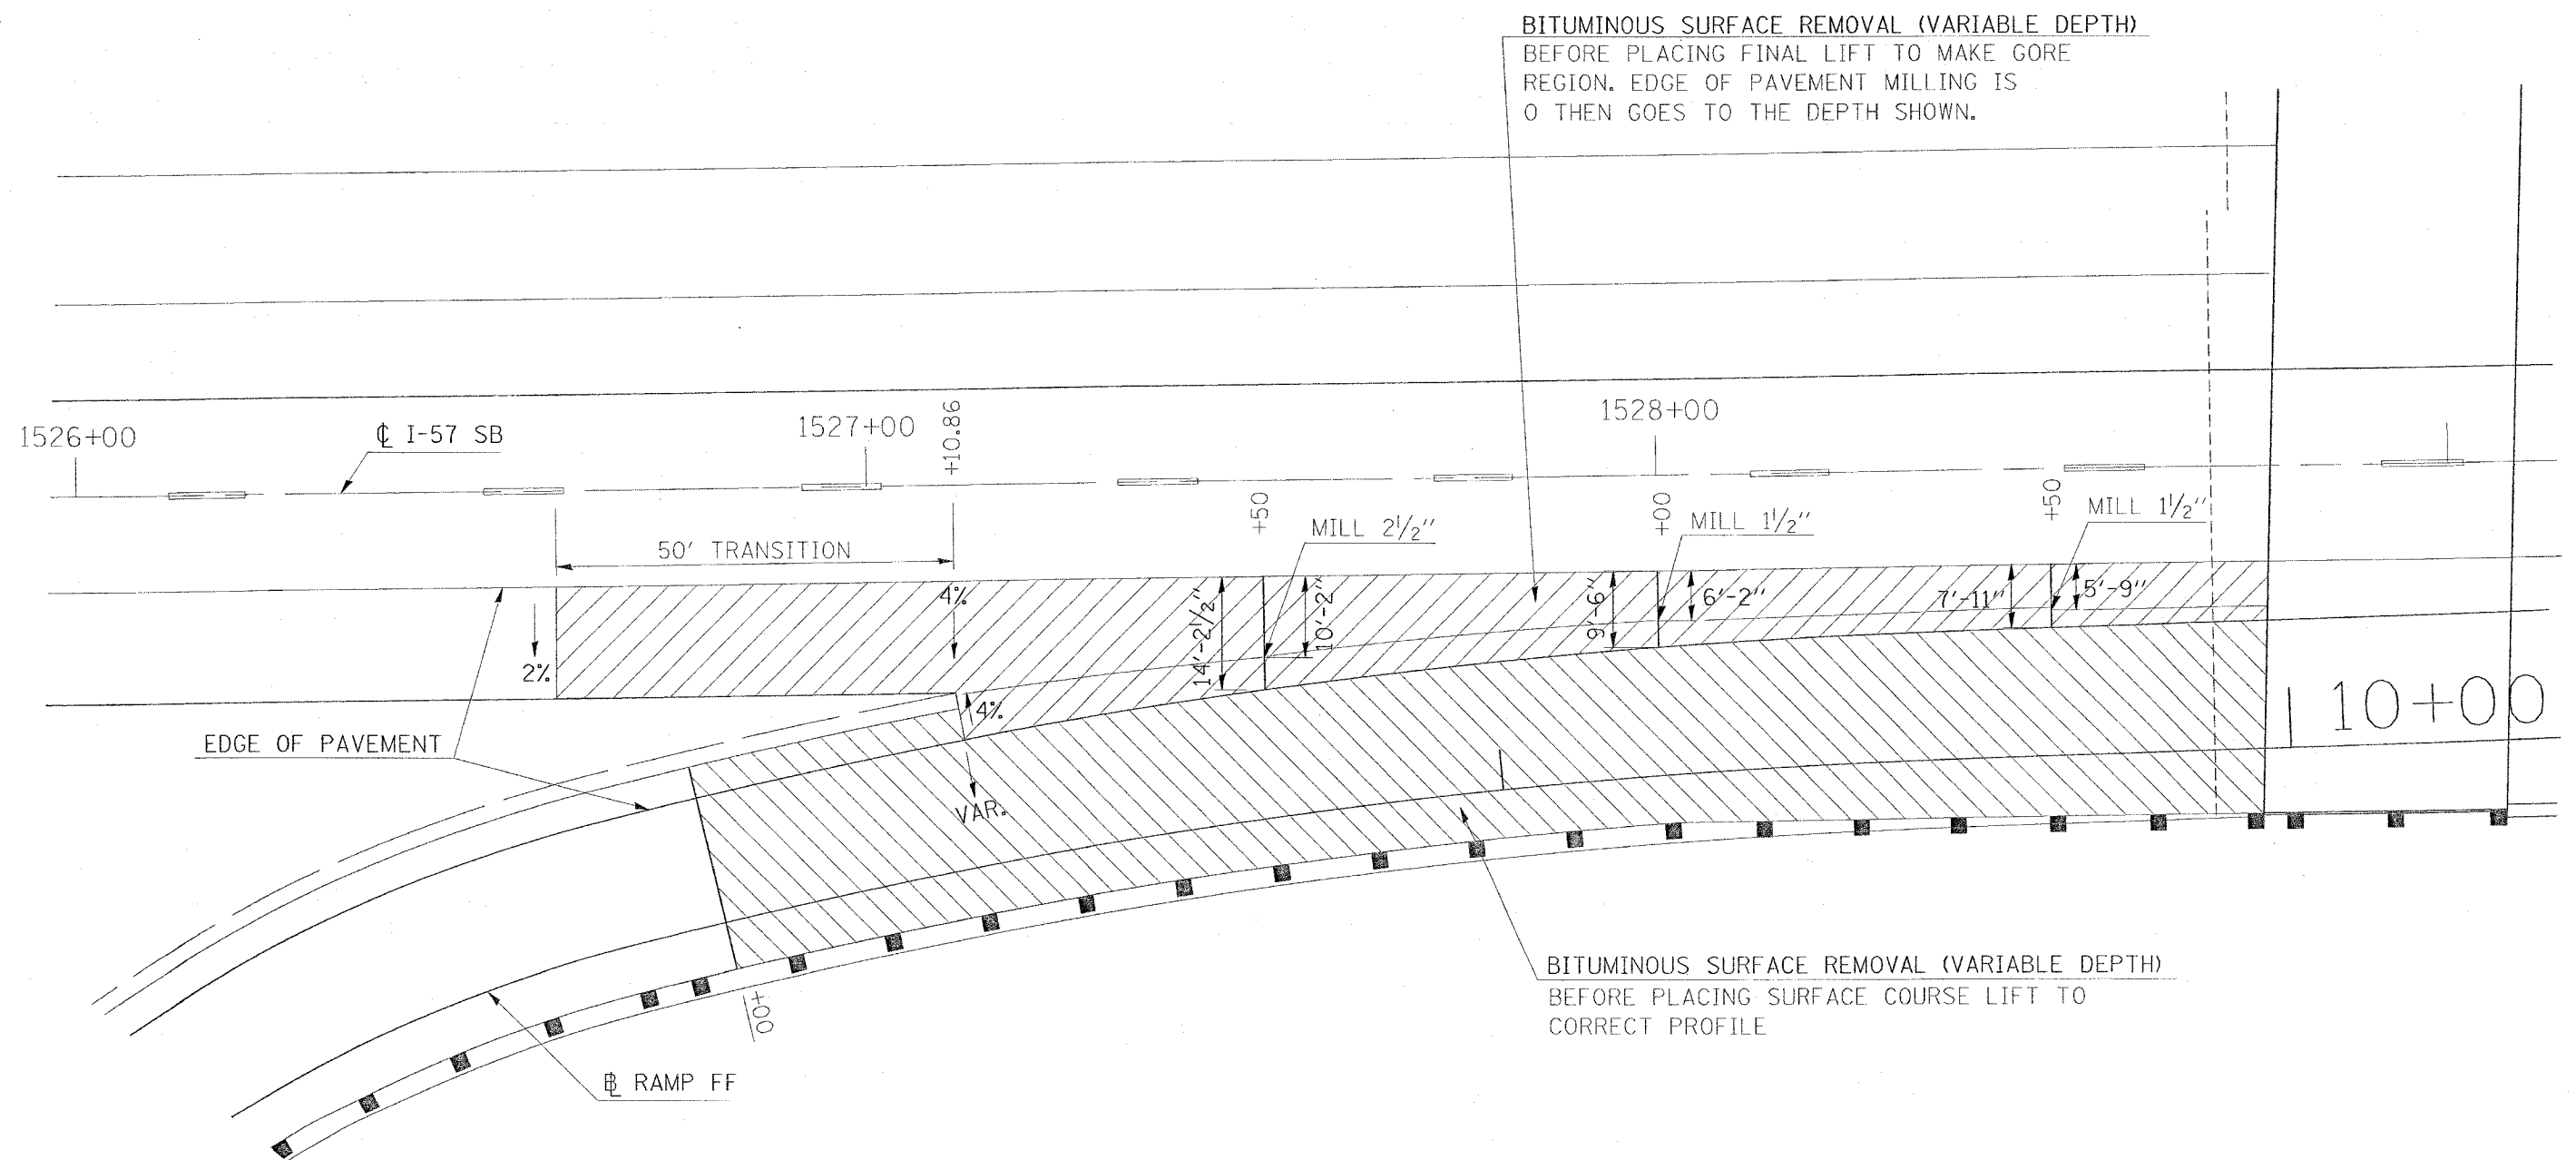

BITUMINOUS SURFACE REMOVAL (VARIABLE DEPTH)
BEFORE PLACING FINAL LIFT TO MAKE GORE
REGION. EDGE OF PAVEMENT MILLING IS
0 THEN GOES TO THE DEPTH SHOWN.

BITUMINOUS SURFACE REMOVAL (VARIABLE DEPTH)
BEFORE PLACING SURFACE COURSE LIFT TO
CORRECT PROFILE

DATE = 10/14/2009
 PLOT SCALE = 1/8" = 1'-0"
 USER NAME = hanson

REVISIONS	
NAME	DATE

ILLINOIS DEPARTMENT OF TRANSPORTATION

MILLING DETAIL RAMP FF

SCALE: VERT. 10
HORIZ. 1" = 10'

DATE _____ DRAWN BY CNH
CHECKED BY _____