


CONTRACT NO. 98950

F.A. RTE.	SECTION	COUNTY	TOTAL SHEETS	SHEET NO.
*	*	WILLIAMSON	917	801

STA.	TO STA.
FED. ROAD DIST. NO.	ILLINOIS FED. AID PROJECT

\* I-57, & OLD IL 13 (FAU 9629)  
 \*\* (X1-6-2)VB-2,(X1-6)HBK-2

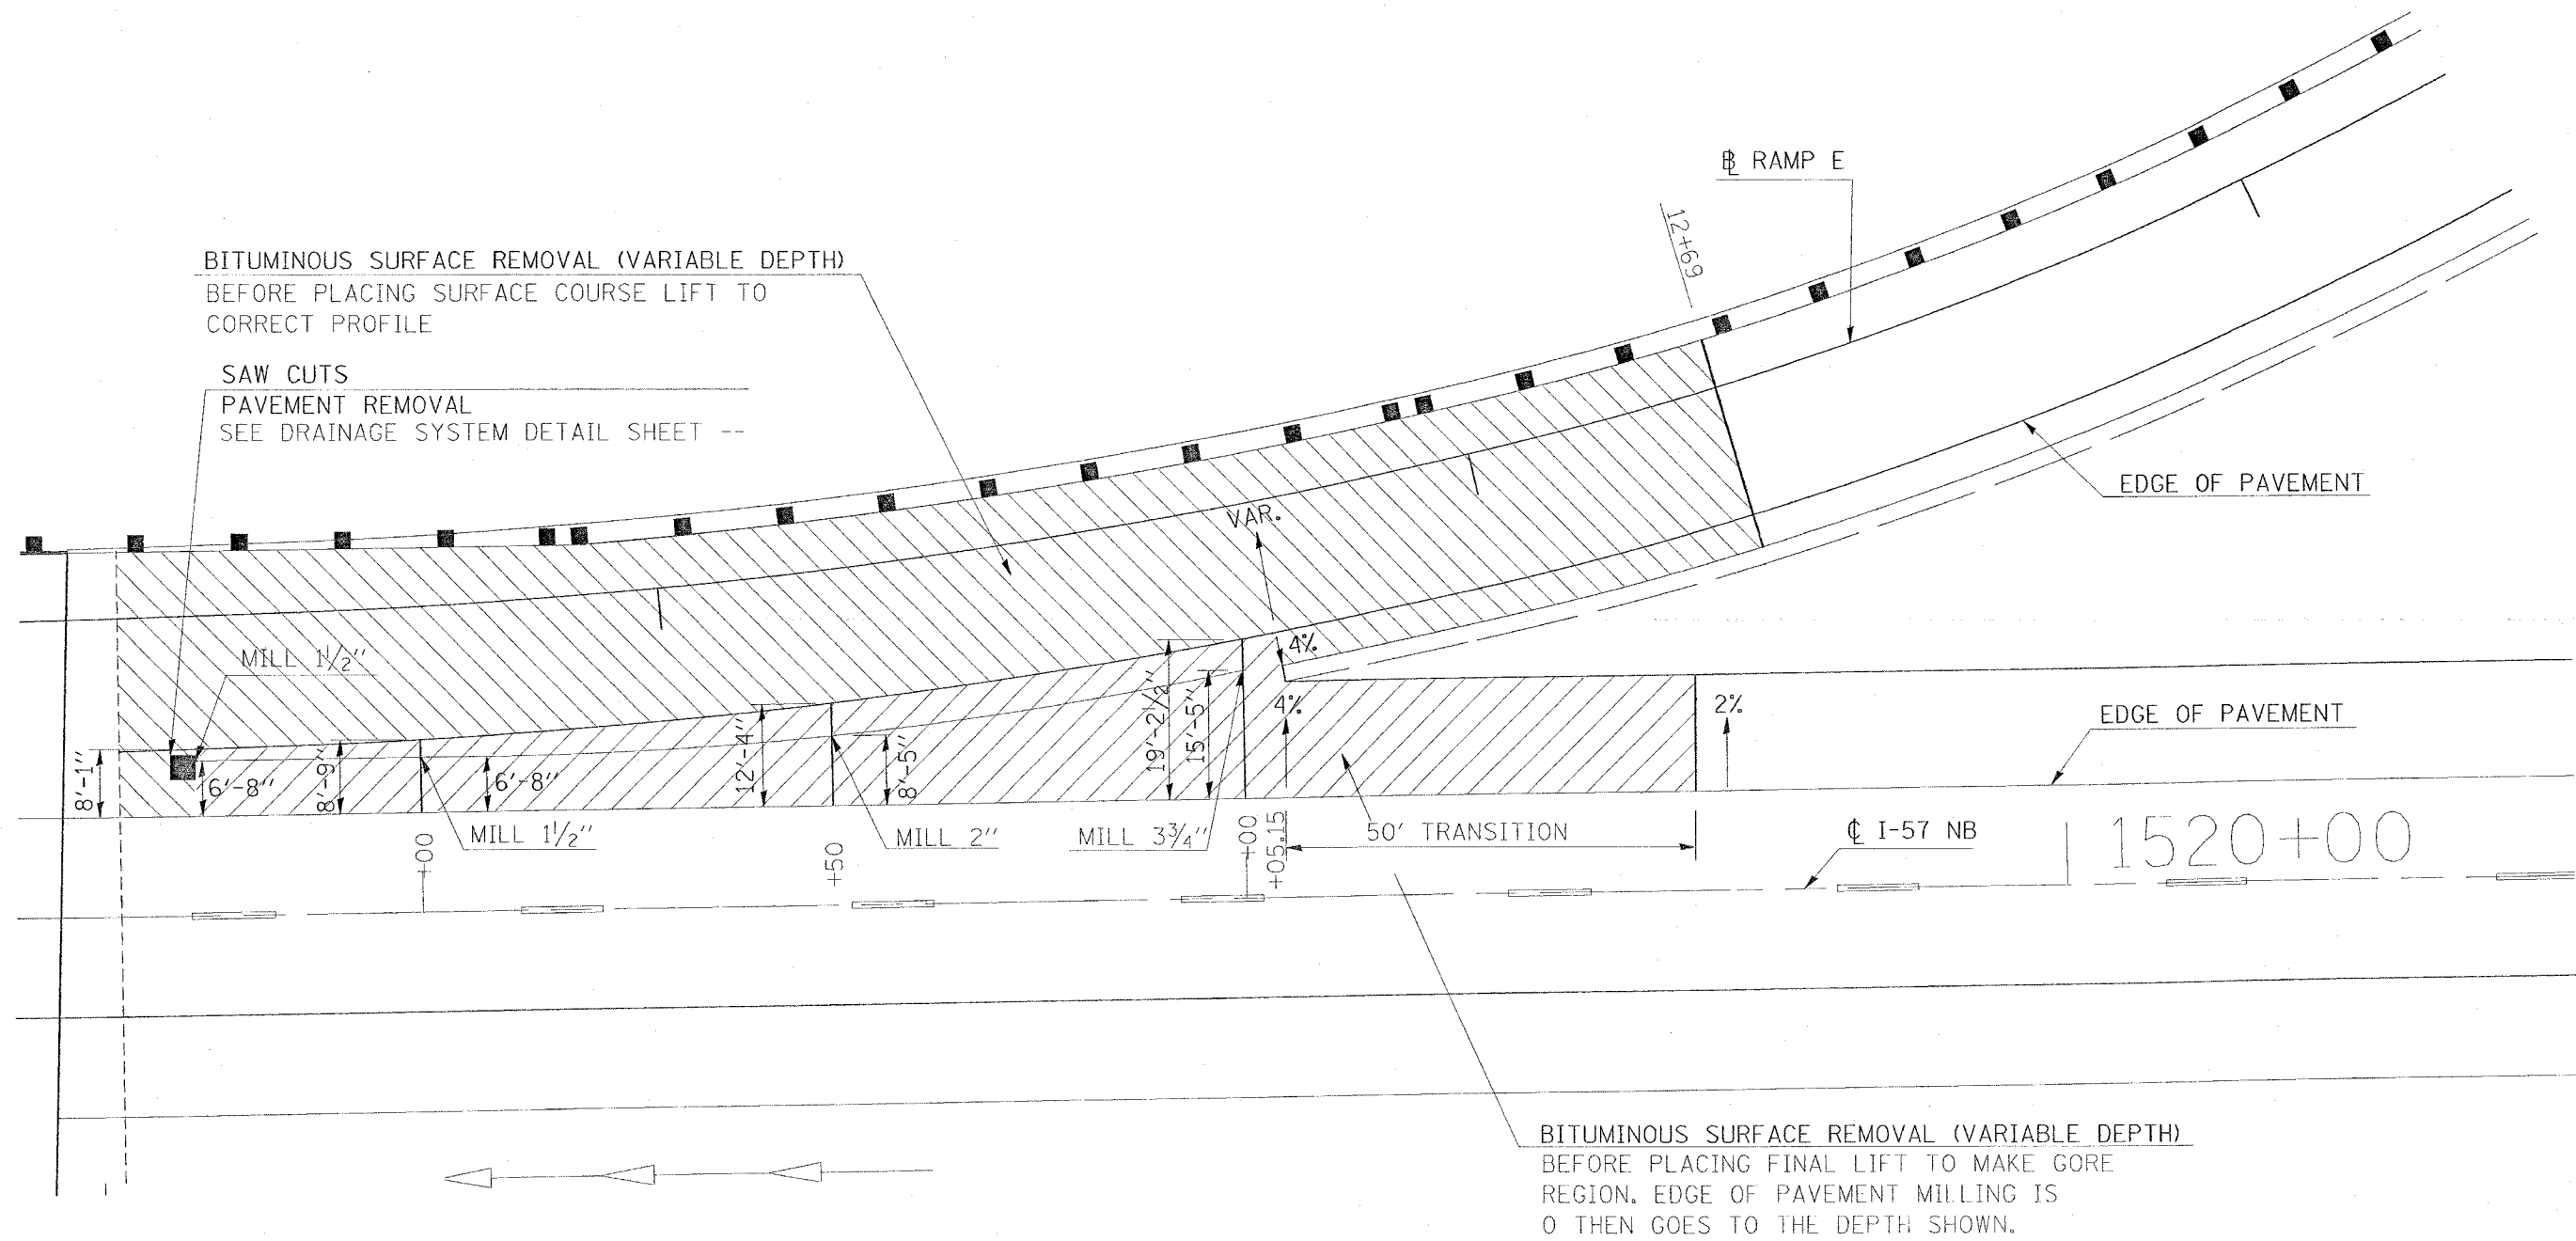

BITUMINOUS SURFACE REMOVAL (VARIABLE DEPTH) BEFORE PLACING FINAL LIFT TO MAKE GORE REGION. EDGE OF PAVEMENT MILLING IS 0 THEN GOES TO THE DEPTH SHOWN.

REVISIONS	
NAME	DATE

ILLINOIS DEPARTMENT OF TRANSPORTATION  
**MILLING DETAIL RAMP E**  
 SCALE: VERT. 10  
 HORIZ. DATE  
 DRAWN BY CNH  
 CHECKED BY

PLOT DATE = 10/14/2008  
 PLOT SCALE = 10/8/2008  
 USER NAME = hendon