


F.A. RTE.	SECTION	COUNTY	TOTAL SHEETS	SHEET NO.
*	**	WILLIAMSON	917	828
STA.		TO STA.		
FED. ROAD DIST. NO.		ILLINOIS FED. AID PROJECT		
* I-57, & OLD IL 13 (FAU 9629)				
** (X1-6-2)VB-2,(X1-6)HBK-2				


**BRIDGE APPROACH SLAB ON RUBBLIZED PAVEMENT**

FOR SN 100-0084 AND SN 100-0085 IN I-57 STAGE 7

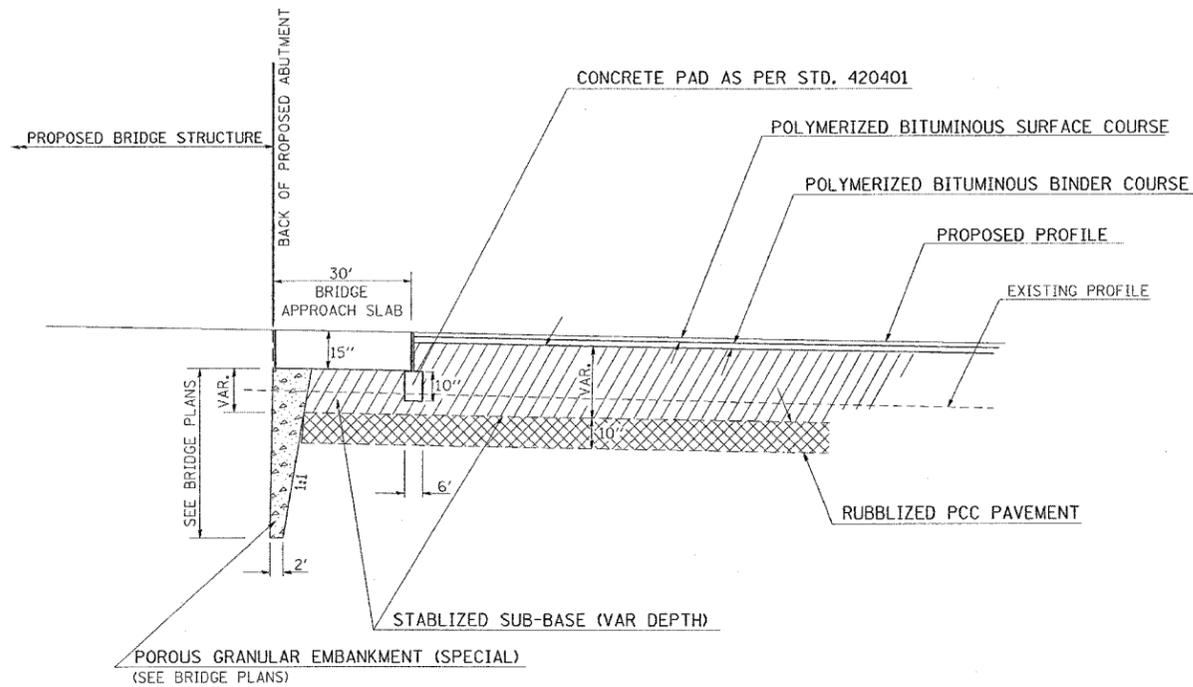


**BRIDGE APPROACH SLAB (MEDIAN PAVED SHOULDER)**

FOR SN 100-0084 AND SN 100-0085 IN I-57 STAGE 7

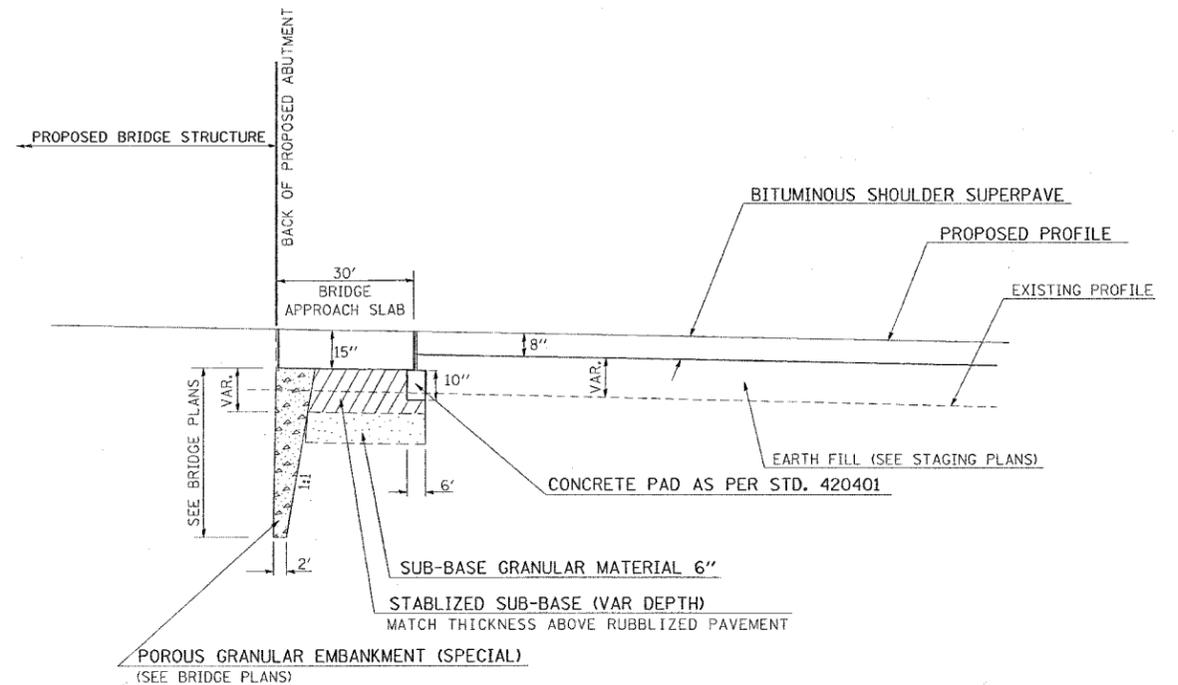


**STAGE 4  
BRIDGE APPROACH SLAB ON PROPOSED WIDENING**

FOR SN 100-0084 AND SN 100-0085  
SIMILAR FOR SN 100-0086 AND SN 100-0087

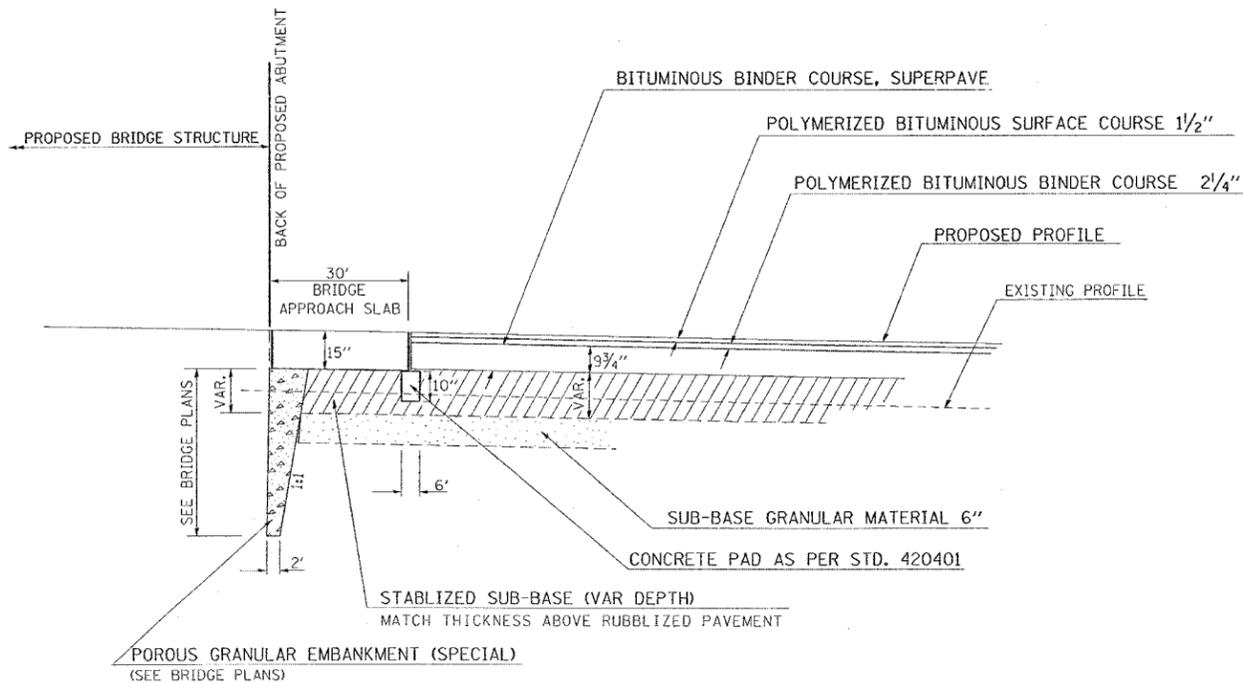

**BRIDGE APPROACH SLAB (MEDIAN PAVED SHOULDER)**

FOR SN 100-0086 AND SN 100-0087 IN I-57 STAGE 4 AND 7

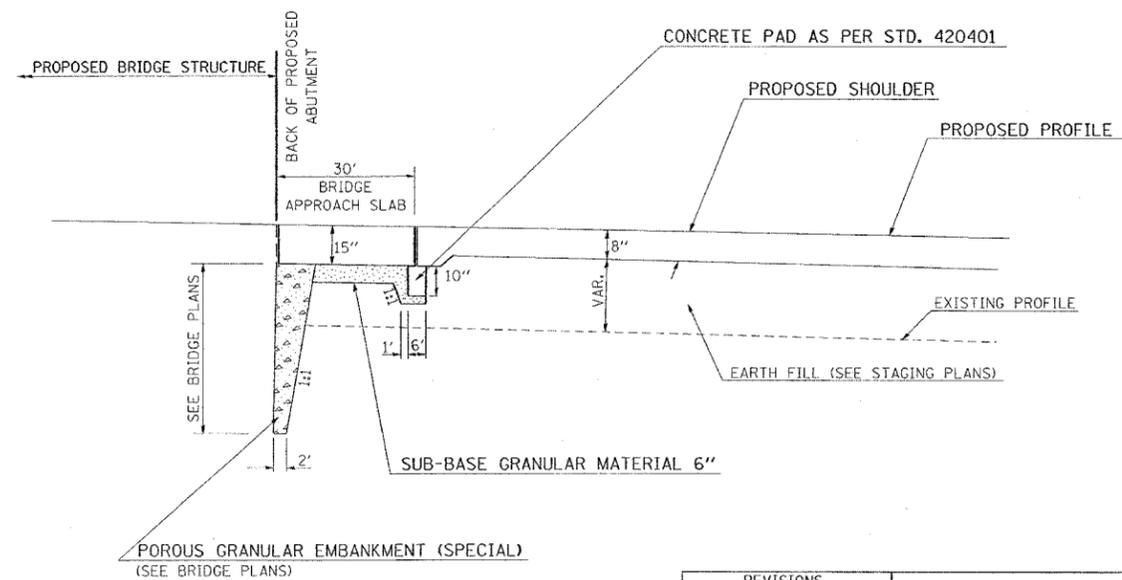

REVISIONS	
NAME	DATE

ILLINOIS DEPARTMENT OF TRANSPORTATION  
**DETAILS:**  
**BRIDGE APPROACH SLAB**  
SCALE: VERT. NO SCALE  
DATE:                      HORIZ.  
DRAWN BY CNH  
CHECKED BY

PLOT DATE = 10/26/2006  
 FILE NAME = c:\pcc\pcc\98950\98950.dgn  
 PLOT SCALE = 1/8" = 1'-0"  
 USER NAME = hudson