
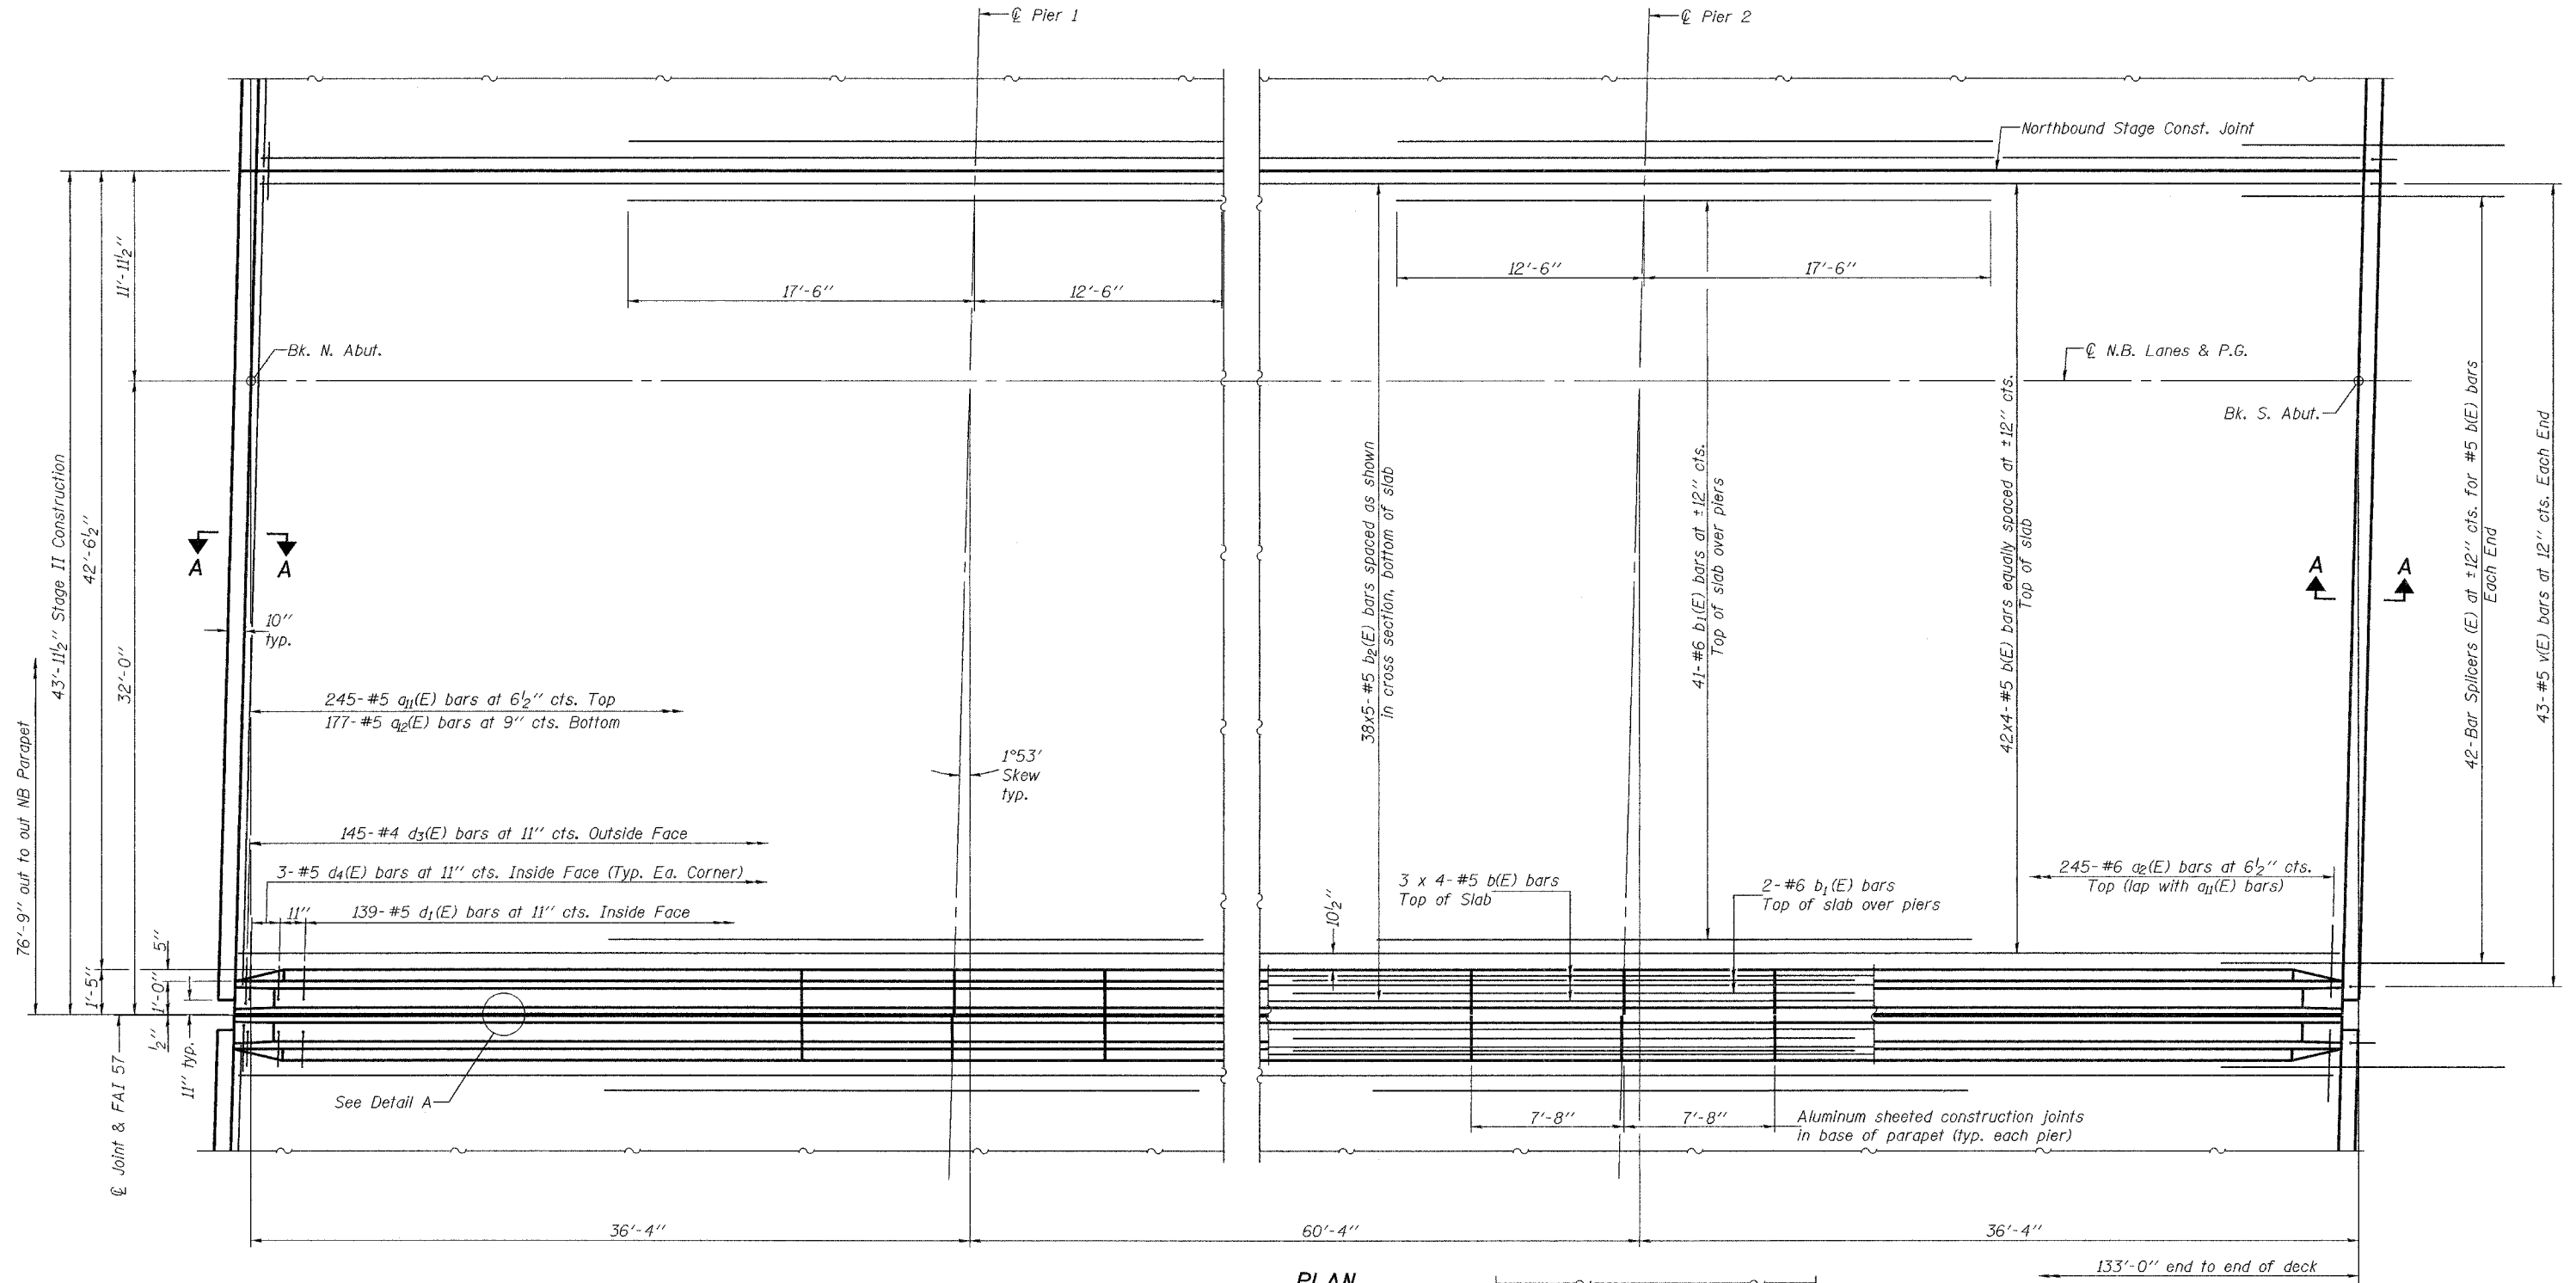


STATE OF ILLINOIS  
DEPARTMENT OF TRANSPORTATION


ROUTE NO.	SECTION	COUNTY	DATE	SHEET	SHEET NO. 14 51 SHEETS
F.A.I. 57	(X1-6-2) VB-2	WILLIAMSON	917	347	
FED. ROAD DIST. NO. 7	ILLINOIS	FED. AID PROJECT-			
Contract #98950					

MIN. BAR LAPS

#5 bars = 1'-8"

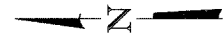

PLAN

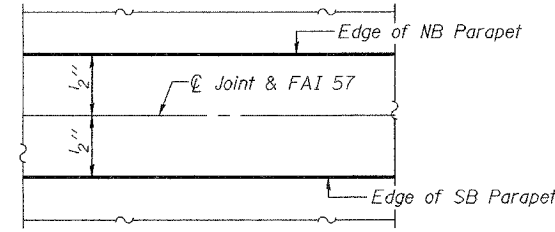

DETAIL A

Notes:  
See sheet 17, 19, and 24 of 51 for superstructure details and Bill of Material.  
Bars indicated thus 42 x 4-#5 etc. indicates 42 lines of bars with 4 lengths per line.  
See sheet 18 of 51 for parapet reinforcement.  
See sheet 24 of 51 for Section A-A.  
See sheet 48 of 51 for Bar Splicers Details.

DESIGNED	Michael D. Cima
CHECKED	Fess Tektelhaimanof
DRAWN	BECKY M. LEACH
CHECKED	M.D.C. & F.T.

January 22, 2007  
EXAMINED *Thomas J. Damgalaki*  
PASSED *Ralph E. Anderson*  
ENGINEER OF BRIDGES AND STRUCTURES

**SUPERSTRUCTURE (STAGE II-NB)**  
**F.A.I. RT. 57 SEC. (X1-6-2)VB-2**  
**WILLIAMSON COUNTY**  
**STA. 1516+58.56**  
**S.N. 100-0086 (N.B.)**  
**S.N. 100-0087 (S.B.)**