




STATE OF ILLINOIS
DEPARTMENT OF TRANSPORTATION

ROUTE NO.	SECTION	COUNTY	DIST.	SHEET NO.
F.A.I. 57	(X1-6-2) VB-2	WILLIAMSON	917	374
FED. ROAD DIST. NO. 7	ILLINOIS FEDERAL PROJECT-			

SHEET NO. 41

51 SHEETS

Contract #98950

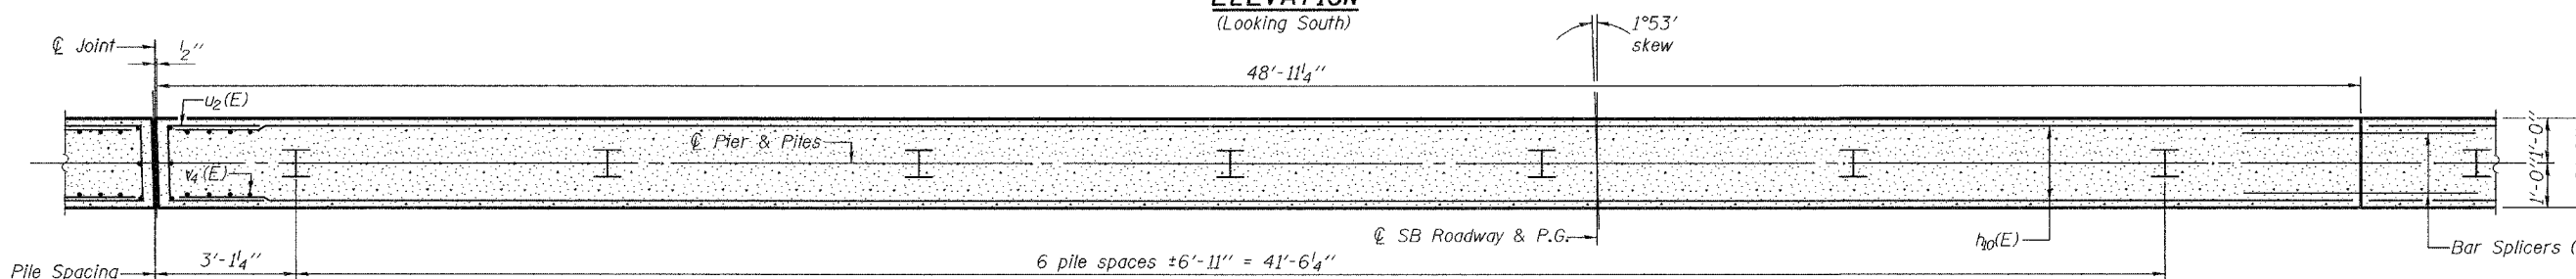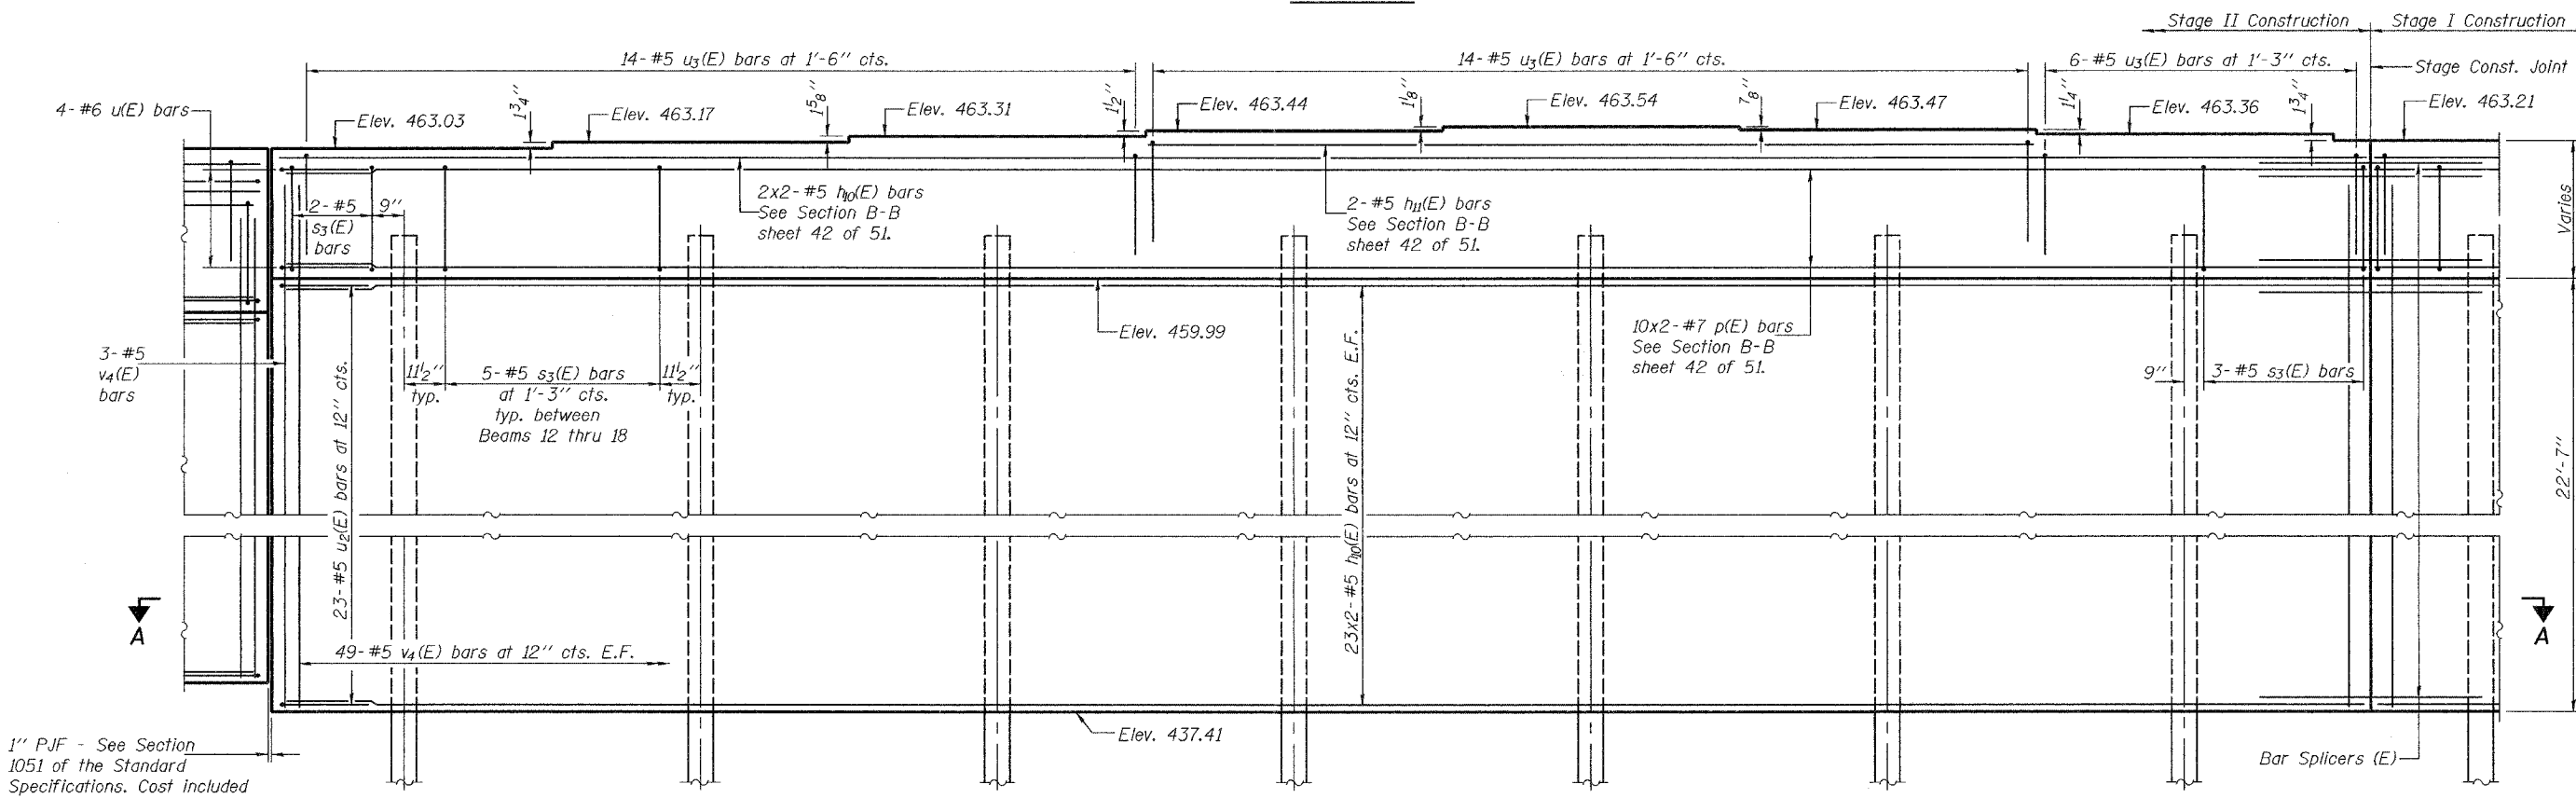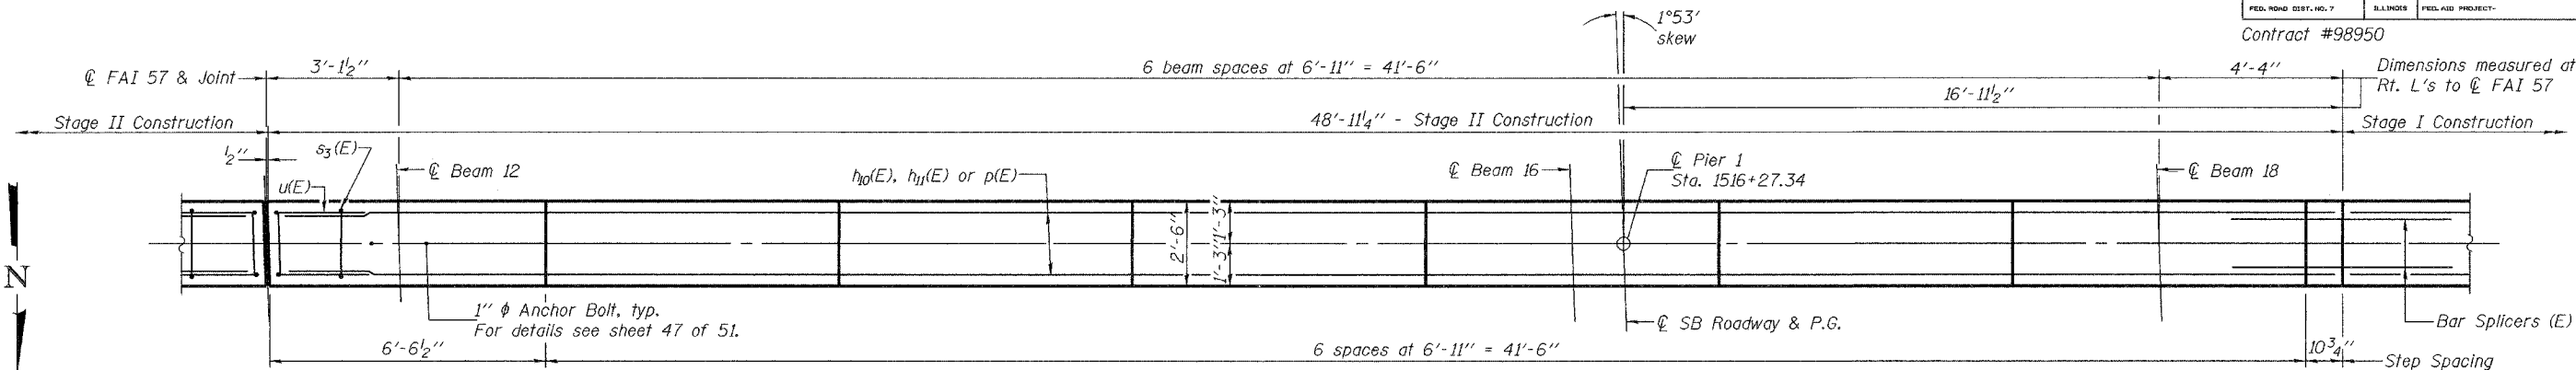

DESIGNED	Michael D. Cima
CHECKED	Fess Teklehaimanot
DRAWN	BECKY M. LEACH
CHECKED	M.D.C. & F.T.

EXAMINED	Thomas J. Domagala	January 22, 2007
PASSED	Ralph E. Anderson	

Notes: Four steps monolithically with cap.
Space reinforcement in cap to miss anchor bolts.
For Anchor Bolt installation details see sheet 30 of 51.
For Bar Splicer details see sheet 48 of 51.
For Section B-B see sheet 42 of 51.
For Bill of Material and bar bending details see sheet 47 of 51.

MIN. BAR LAPS
#5 bars = 1'-8"
#7 bars = 4'-10"

PIER 1 (STAGE II - SB)
F.A.I. RT. 57 SEC. (X1-6-2)VB-2
WILLIAMSON COUNTY
STA. 1516+58.56
S.N. 100-0086 (N.B.) & S.N. 100-0087 (S.B.)