


STATE OF ILLINOIS
DEPARTMENT OF TRANSPORTATION

ROUTE NO. F.A.I. 57	SECTION (X1-6-2) VB-2	COUNTY WILLIAMSON	STATE 917	SHEET 832	SHEET NO. 49 51 SHEETS
FED. ROAD DIST. NO. 7		ILLINOIS FED. AID PROJECT-			

Contract #98950

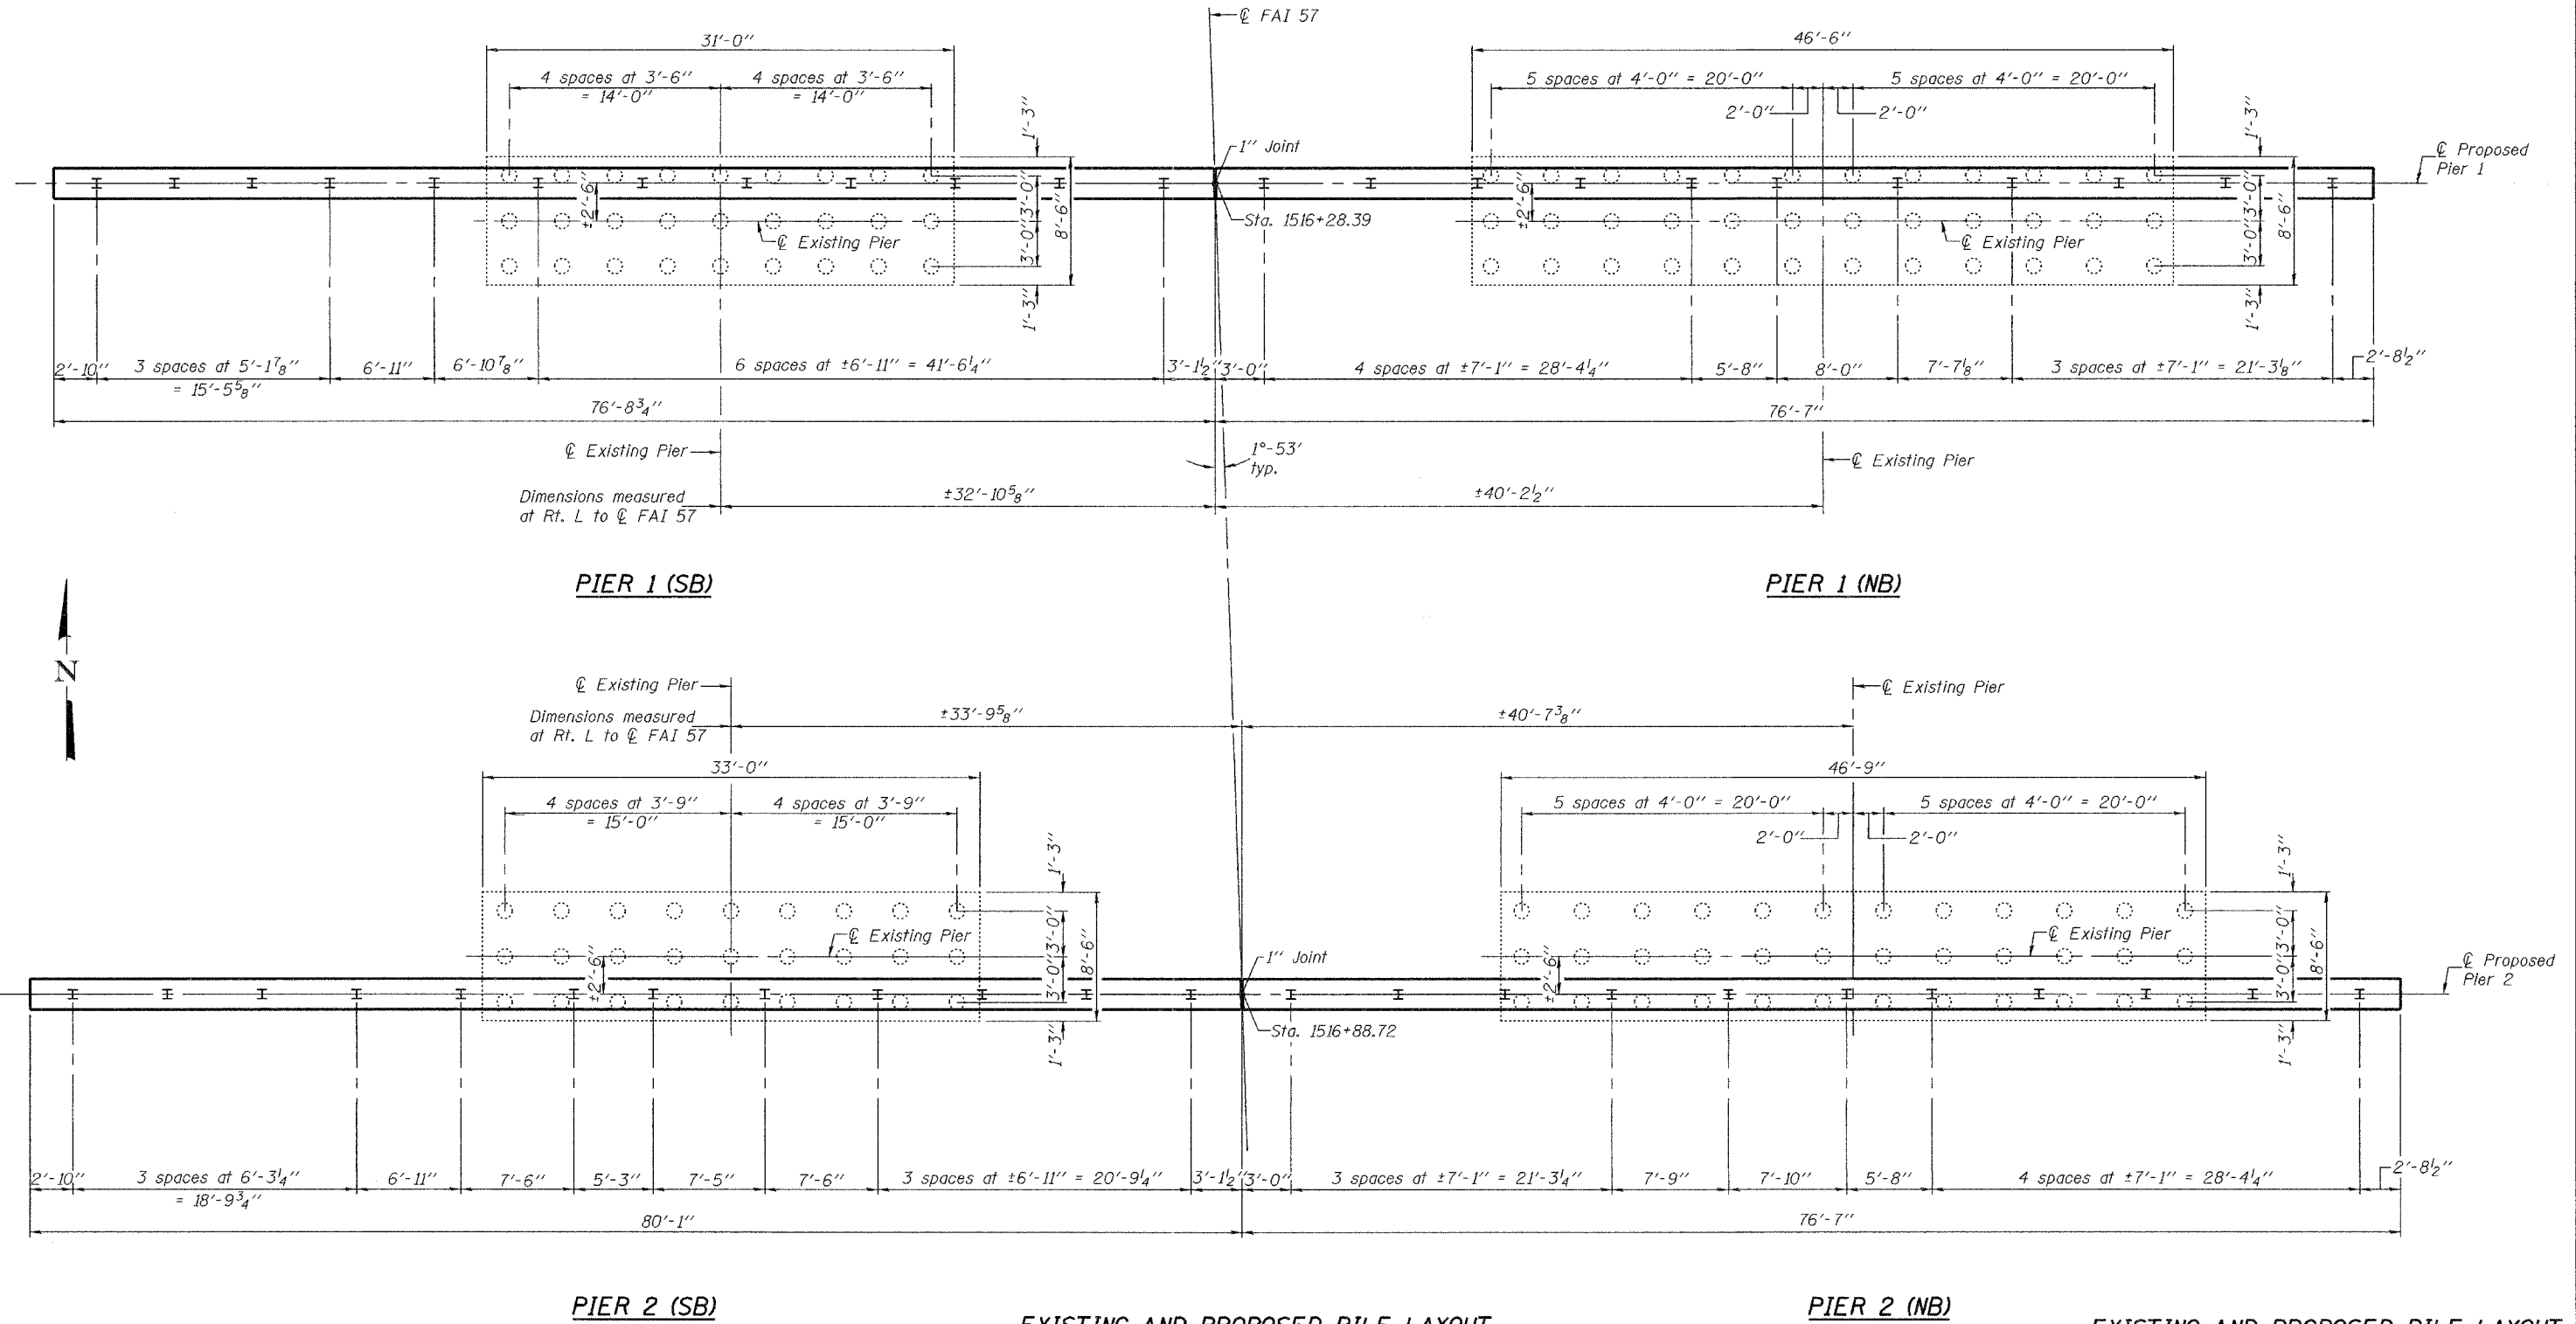

DESIGNED Michael D. Cima
CHECKED Fess Teklehaimanot
DRAWN BECKY M. LEACH
CHECKED M.D.C. & F.T.

EXAMINED *Thomas J. Domagalaki*
PASSED *Ralph E. Anderson*
January 22, 2007
ENGINEER OF BRIDGE DESIGN
ENGINEER OF BRIDGES AND STRUCTURES

Note:
All dimensions are measured along skew angles unless otherwise indicated.