


F.A.P. RTE.	SECTION	COUNTY	TOTAL SHEETS	SHEET NO.
877	101 RS-1	WHITE/GALLATIN	22	8
STA.	TO STA.			

TYPICAL SECTION

FAP 877 (IL 141)

NOT TO SCALE

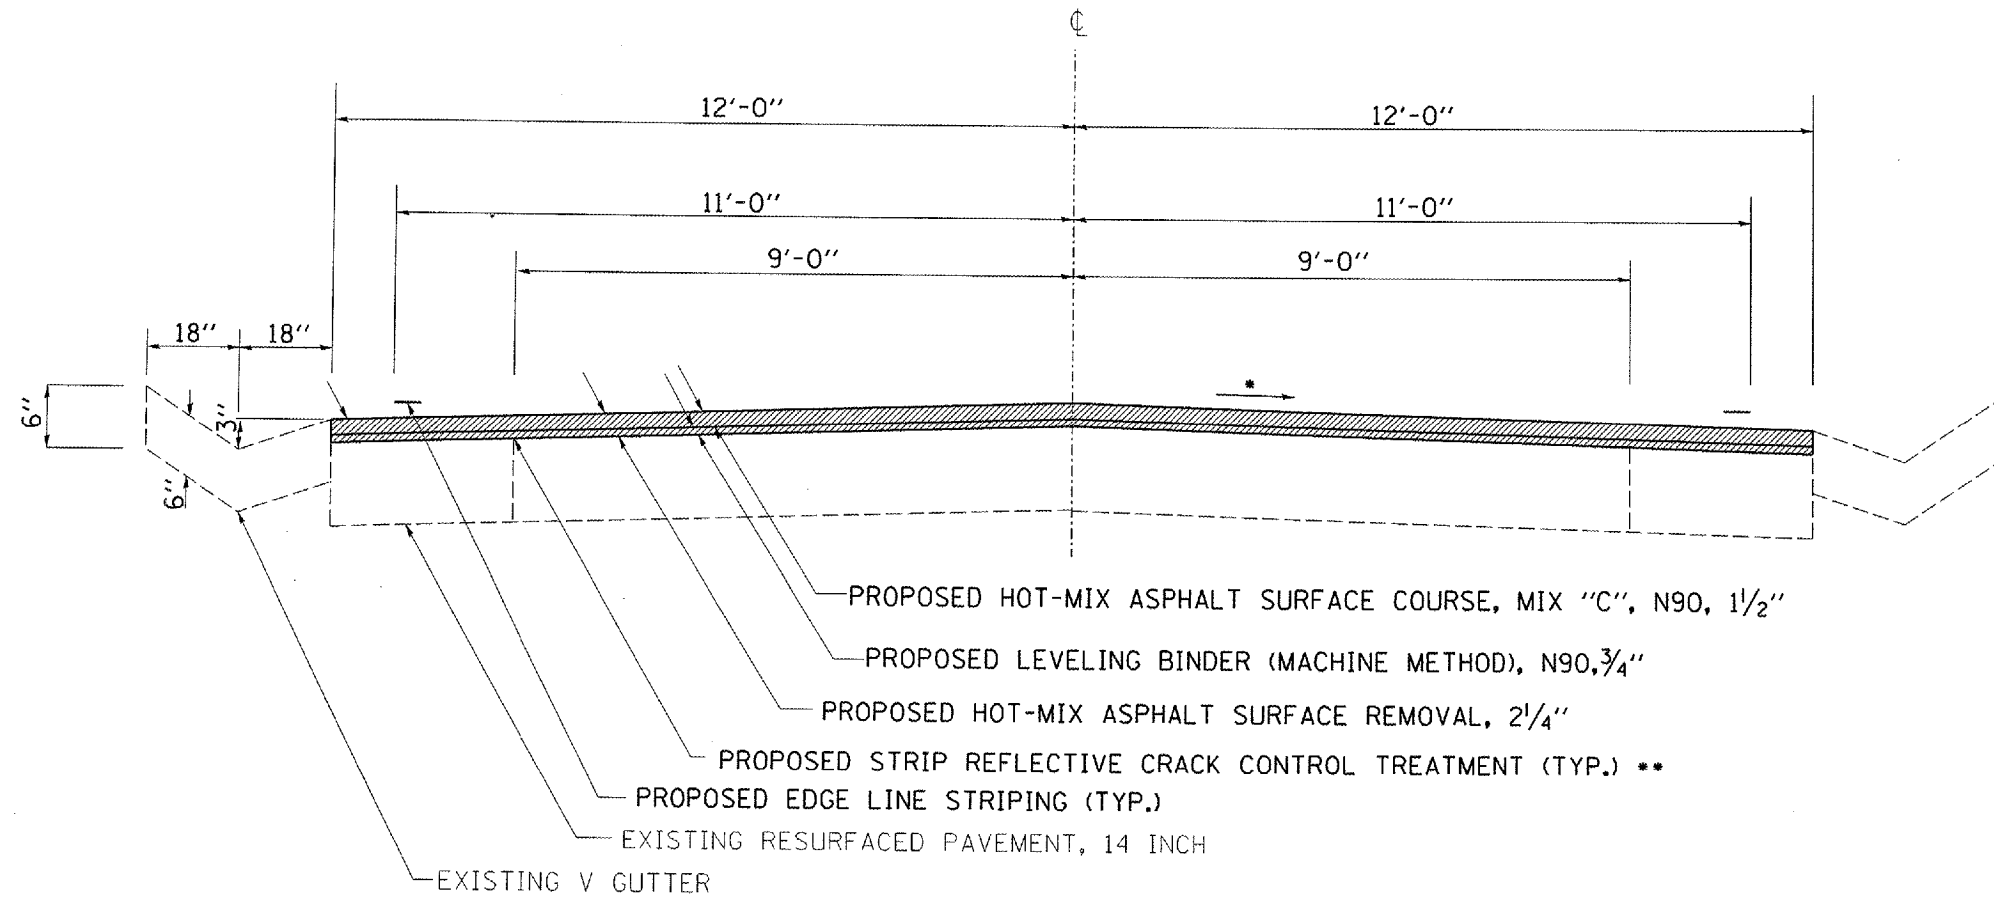

- PROPOSED HOT-MIX ASPHALT SURFACE COURSE, MIX "C", N90, 1 1/2"
- PROPOSED LEVELING BINDER (MACHINE METHOD), N90, 3/4"
- PROPOSED HOT-MIX ASPHALT SURFACE REMOVAL, 2 1/4"
- PROPOSED STRIP REFLECTIVE CRACK CONTROL TREATMENT (TYP.) **
- PROPOSED EDGE LINE STRIPING (TYP.)
- EXISTING RESURFACED PAVEMENT, 14 INCH
- EXISTING V GUTTER

TO BE USED:

- STA. 16+65 TO STA. 19+13
- STA. 27+09 TO STA. 34+80
- STA. 90+56 TO STA. 96+25
- STA. 106+81 TO STA. 116+03
- STA. 119+90 TO STA. 123+87
- STA. 131+50 TO STA. 143+00
- STA. 156+46 TO STA. 175+45
- STA. 273+31 TO STA. 278+57
- STA. 304+30 TO STA. 308+62
- STA. 323+80 TO STA. 328+55
- STA. 416+22 TO STA. 421+34

- * MATCH EXISTING SLOPE
- ** ALONG WIDENING CRACK IN PAVEMENT

PLT DATE : 3/28/2007
 FILE NAME : c:\projects\98964\101RS-1\FAP877\INL
 USER NAME : colman