


F.A.P. RTE.	SECTION	COUNTY	TOTAL SHEETS	SHEET NO.
877	101 RS-1	WHITE/GALLATIN	22	9

TYPICAL SECTION

FAP 877 (IL 141)

NOT TO SCALE

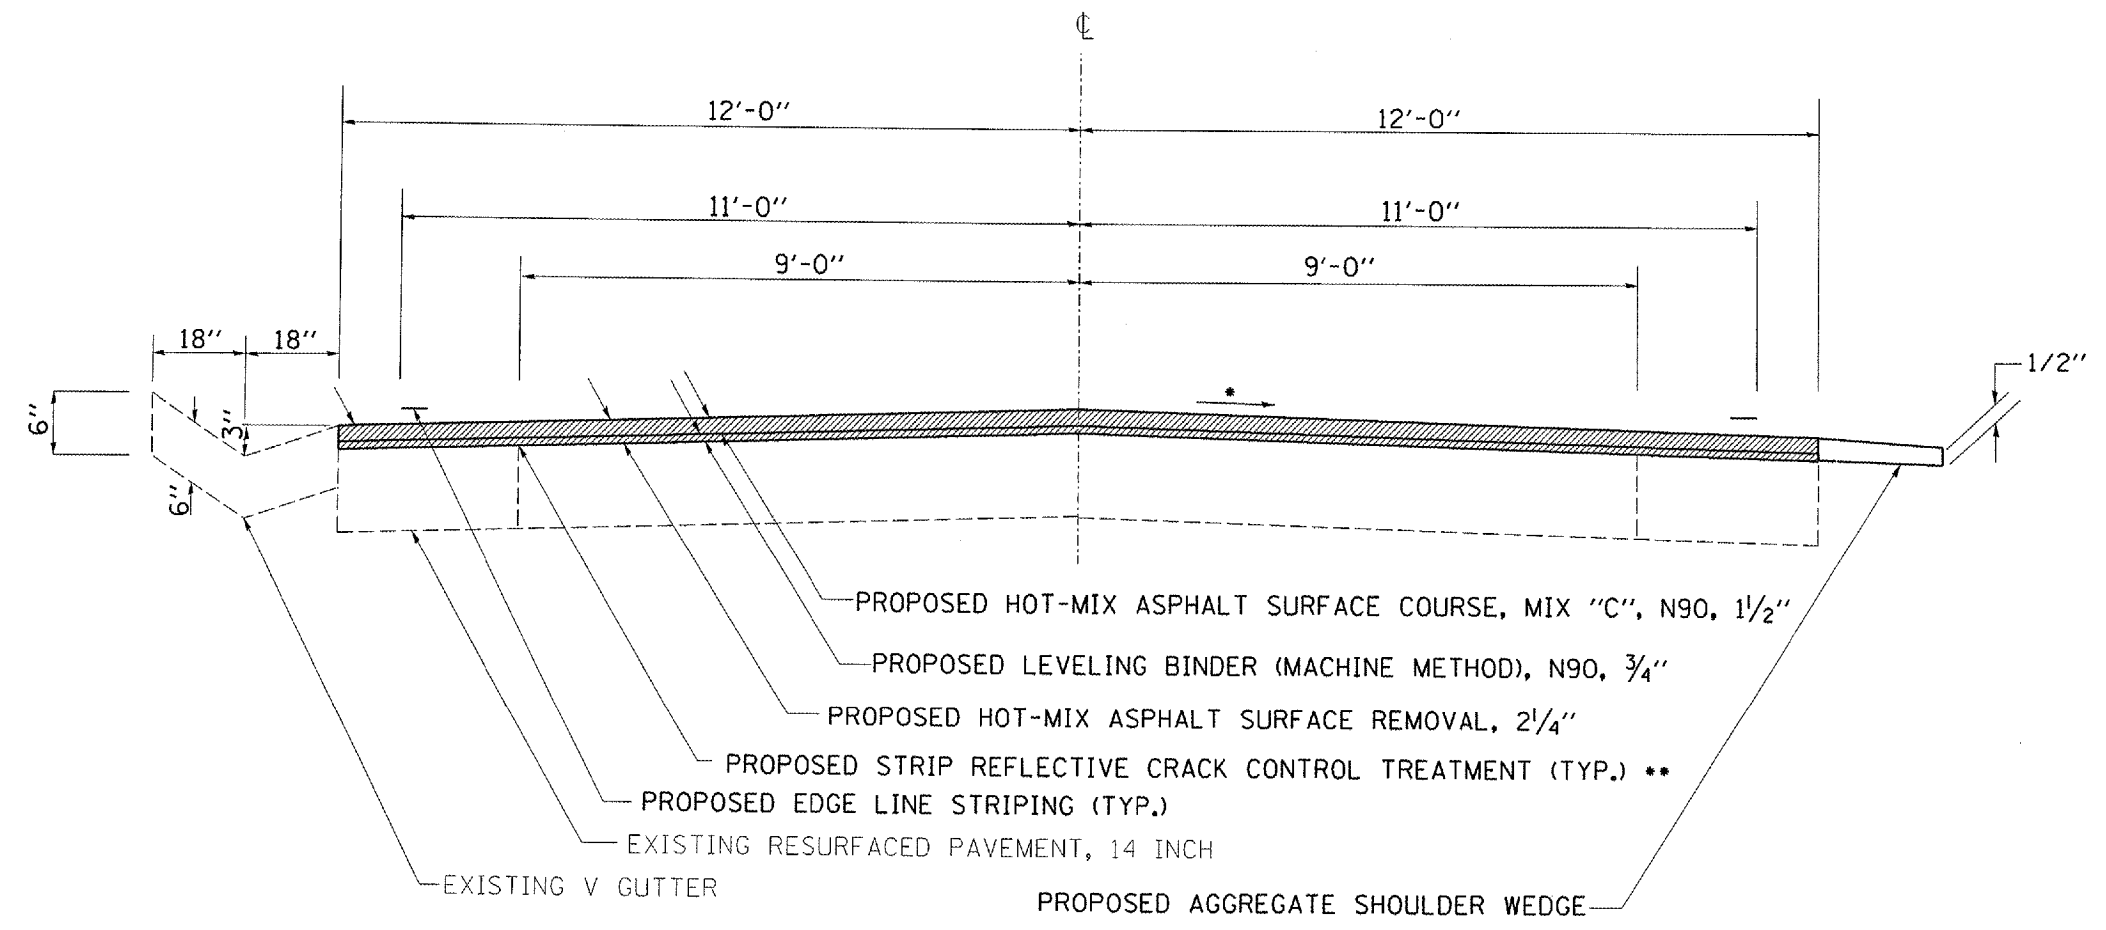

- PROPOSED HOT-MIX ASPHALT SURFACE COURSE, MIX "C", N90, 1 1/2"
- PROPOSED LEVELING BINDER (MACHINE METHOD), N90, 3/4"
- PROPOSED HOT-MIX ASPHALT SURFACE REMOVAL, 2 1/4"
- PROPOSED STRIP REFLECTIVE CRACK CONTROL TREATMENT (TYP.) **
- PROPOSED EDGE LINE STRIPING (TYP.)
- EXISTING RESURFACED PAVEMENT, 14 INCH
- EXISTING V GUTTER
- PROPOSED AGGREGATE SHOULDER WEDGE

TO BE USED:

- STA. 19+13 TO STA. 27+09
- STA. 34+80 TO STA. 35+62
- STA. 87+55 TO STA. 89+56
- STA. 123+87 TO STA. 125+39
- STA. 130+60 TO STA. 131+50
- STA. 153+36 TO STA. 156+46
- STA. 316+87 TO STA. 323+80
- STA. 415+75 TO STA. 416+22
- STA. 421+34 TO STA. 421+72

* MATCH EXISTING SLOPE
 ** ALONG WIDENING CRACK IN PAVEMENT

PLOT DATE : 3/28/2007
 FILE NAME : c:\projects\98964\982286.dwg
 USER : jrb
 PLOTTER : ecb