
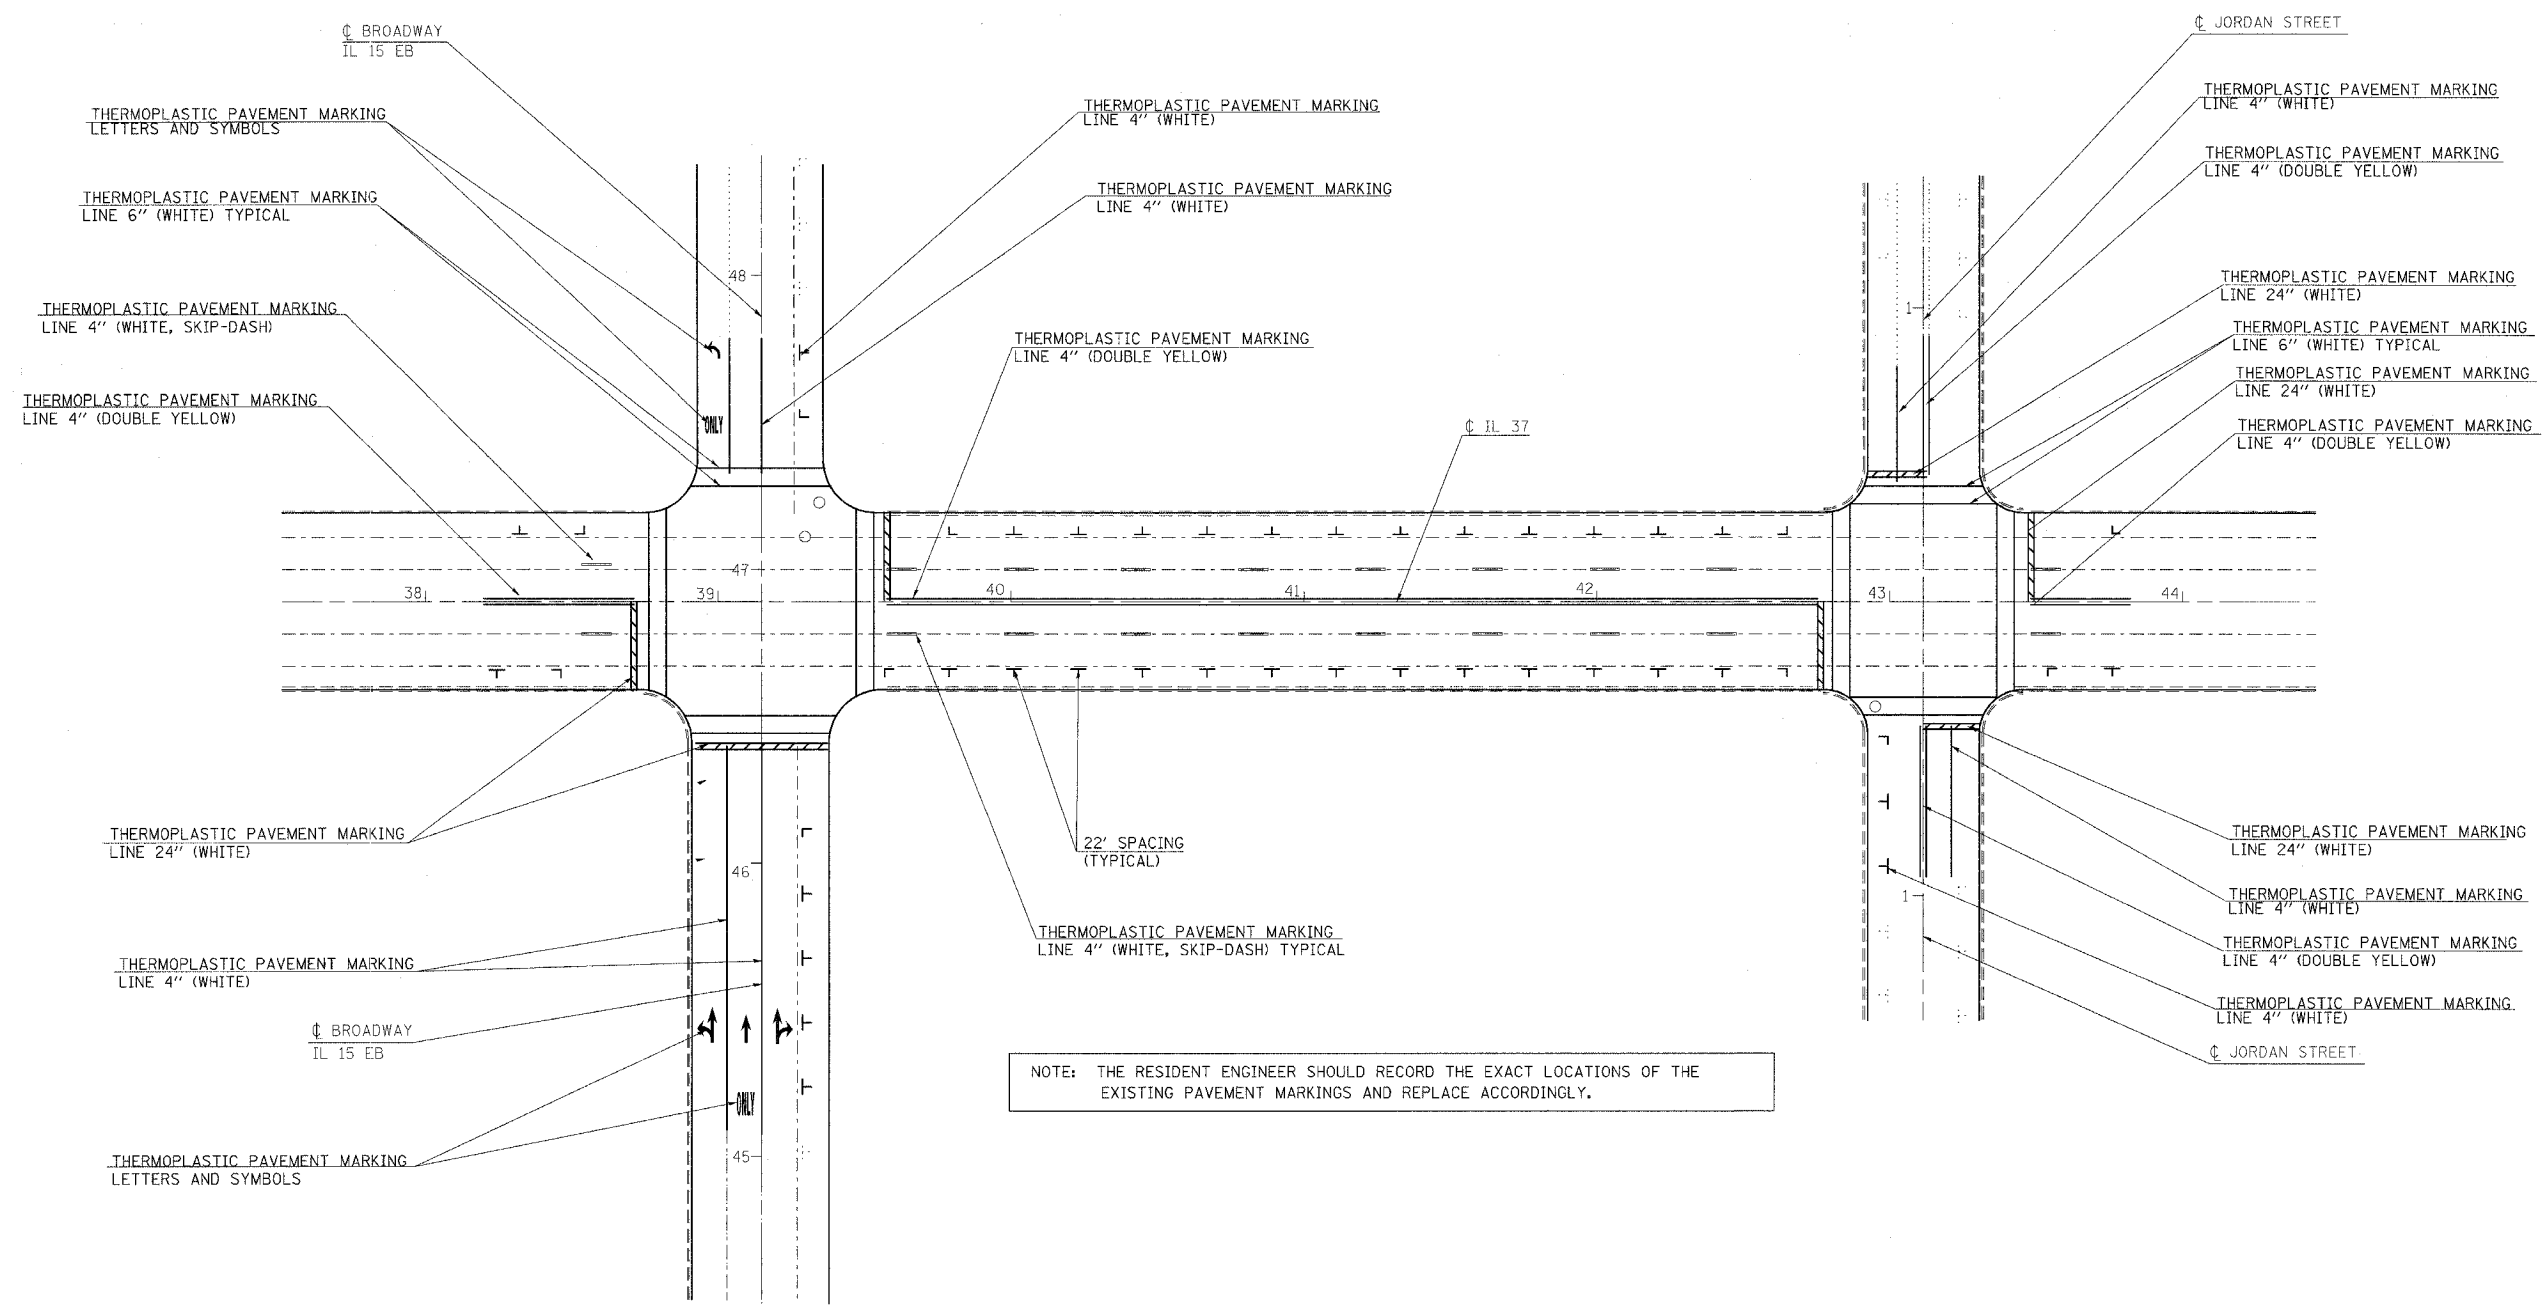


F.A. RTE.	SECTION	COUNTY	TOTAL SHEETS	SHEET NO.
*	**	JEFFERSON	17	11
STA.		TO STA.		
FED. ROAD DIST. NO.		ILLINOIS FED. AID PROJECT		
• 724/821				
•• (142)TS-4;(148)RS-3				

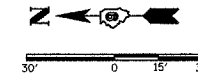

NOTE: THE RESIDENT ENGINEER SHOULD RECORD THE EXACT LOCATIONS OF THE EXISTING PAVEMENT MARKINGS AND REPLACE ACCORDINGLY.

PLOT DATE = 1/24/2007
 FILE NAME = c:\p\proj\p\98991\98991.dwg
 PLOT SCALE = 3/8"=1'-0"
 USER NAME = BENNETTK

PAVEMENT MARKING DETAILS