


CONTRACT NO.				
F.A.P. RTE.	SECTION	COUNTY	TOTAL SHEETS	SHEET NO.
331		WILLIAMSON	8	5
STA.		TO STA.		
FED. ROAD DIST. NO.		ILLINOIS FED. AID PROJECT		

*09_PAVEMENT_PRESERVATION_EY07

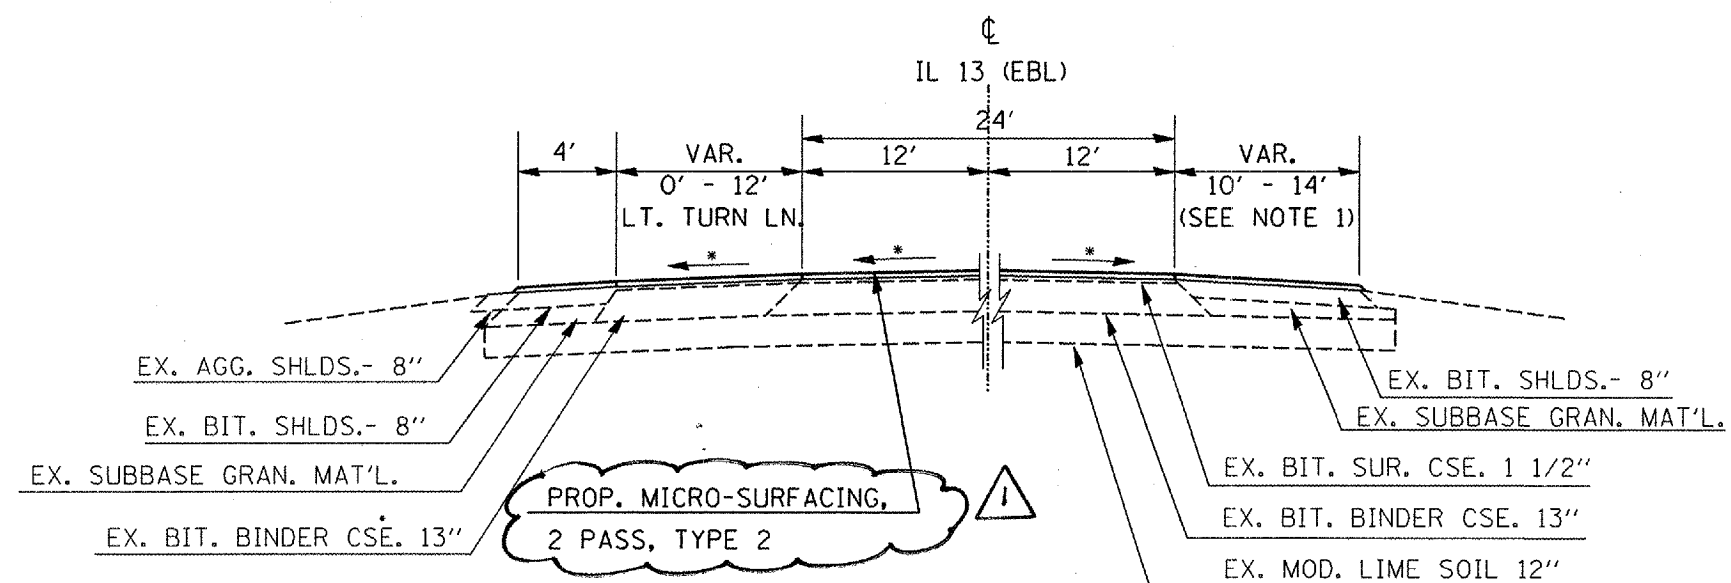

TO BE USED:
 LT. STA. 493+50
 TO LT. STA. 499+05

TO BE USED:
 RT. STA. 423+80
 TO RT. STA. 440+00

NOTE 1: EXISTING BITUMINOUS SHOULDERS AT LEFT AND EXISTING PORTABLE SCALE TURNOUT LANE AT RIGHT TO BE RESURFACED WITH MICRO-SURFACING, 2 PASS, TYPE 2.

*MATCH EXISTING SLOPE

PLOT DATE = 3/28/2007
 FILE NAME = c:\prowork\4454\p180687\p180687.mxd
 PLOT SCALE = 5/8" = 1' / IN.
 USER NAME = rjlliv

Rev. 4-5-07