


| F.A.P. RTE.         | SECTION  | COUNTY           | TOTAL SHEETS | SHEET NO. |
|---------------------|----------|------------------|--------------|-----------|
| 331                 |          | WILLIAMSON       | 8            | 5         |
| STA.                | TO STA.  |                  |              |           |
| FED. ROAD DIST. NO. | ILLINOIS | FED. AID PROJECT |              |           |

#D9 PAVEMENT PRESERVATION FY07

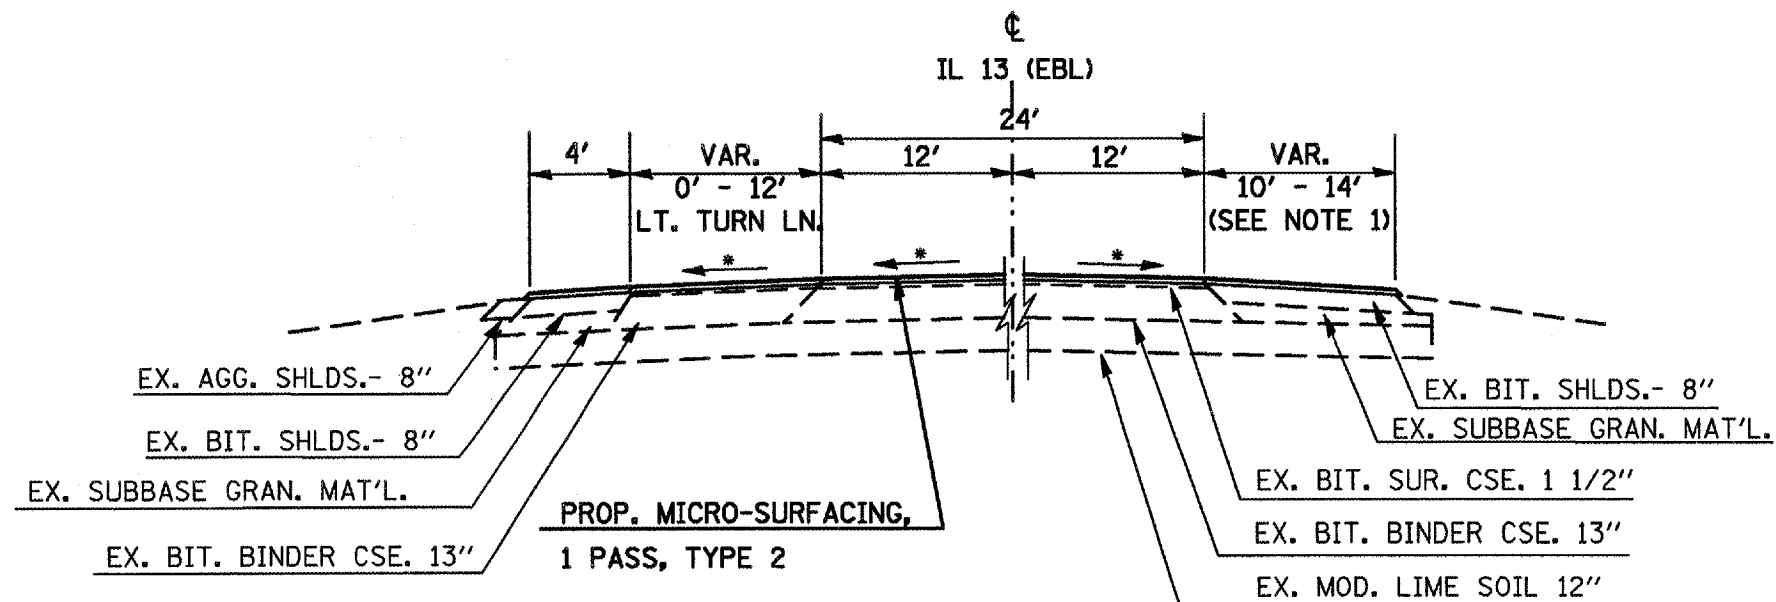

TO BE USED:  
 LT. STA. 493+50  
 TO LT. STA. 499+05

TO BE USED:  
 RT. STA. 423+80  
 TO RT. STA. 440+00

NOTE 1: EXISTING BITUMINOUS SHOULDERS AT LEFT AND EXISTING PORTABLE SCALE TURNOUT LANE AT RIGHT TO BE RESURFACED WITH MICRO-SURFACING, 1 PASS, TYPE 2.

\*MATCH EXISTING SLOPE