


F.A.S.	SECTION	COUNTY	TOTAL SHEETS	SHEET NO.	
882	84-00059-00-BR	WHITE	22	4	323 W. 3RD ST. P.O. BOX 180 MT. CARMEL, IL 62863
FED. ROAD DIST. NO. 9 ILLINOIS		FED. AID PROJECT			PHONE: (618)-262-8651
PROJECT * BRS-882(108)		CONTRACT * 99268			FAX: (618)-263-3327
JOB * C-99-593-06		SKILLET FORK			LEC JOB * H041005WH

405 W. STATE ST.
SUITE 1
PRINCETON, IN
47670
PHONE:
(812)-386-7611
FAX:
(812)-385-2812



PROFESSIONAL DESIGN FIRM
LAND SURVEY & PROFESSIONAL ENGINEERING CORPORATION
184-000887
(62-032435)(35-002769)

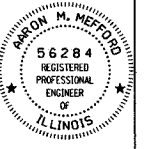

AARON M. MEFFORD
NAME
[Signature]
SIGNATURE
2-12-07
DATE
11-30-07
EXPIRES

F.A.S. ROUTE 882
SKILLET FORK
WHITE COUNTY, ILLINOIS


SHEET TITLE:

CROSS-SECTIONS

SCALE: 1" = 5'
BY: AMM
DATE: 082907
REV: MLG

4 OF 22 SHEETS

SHEET NO. 4

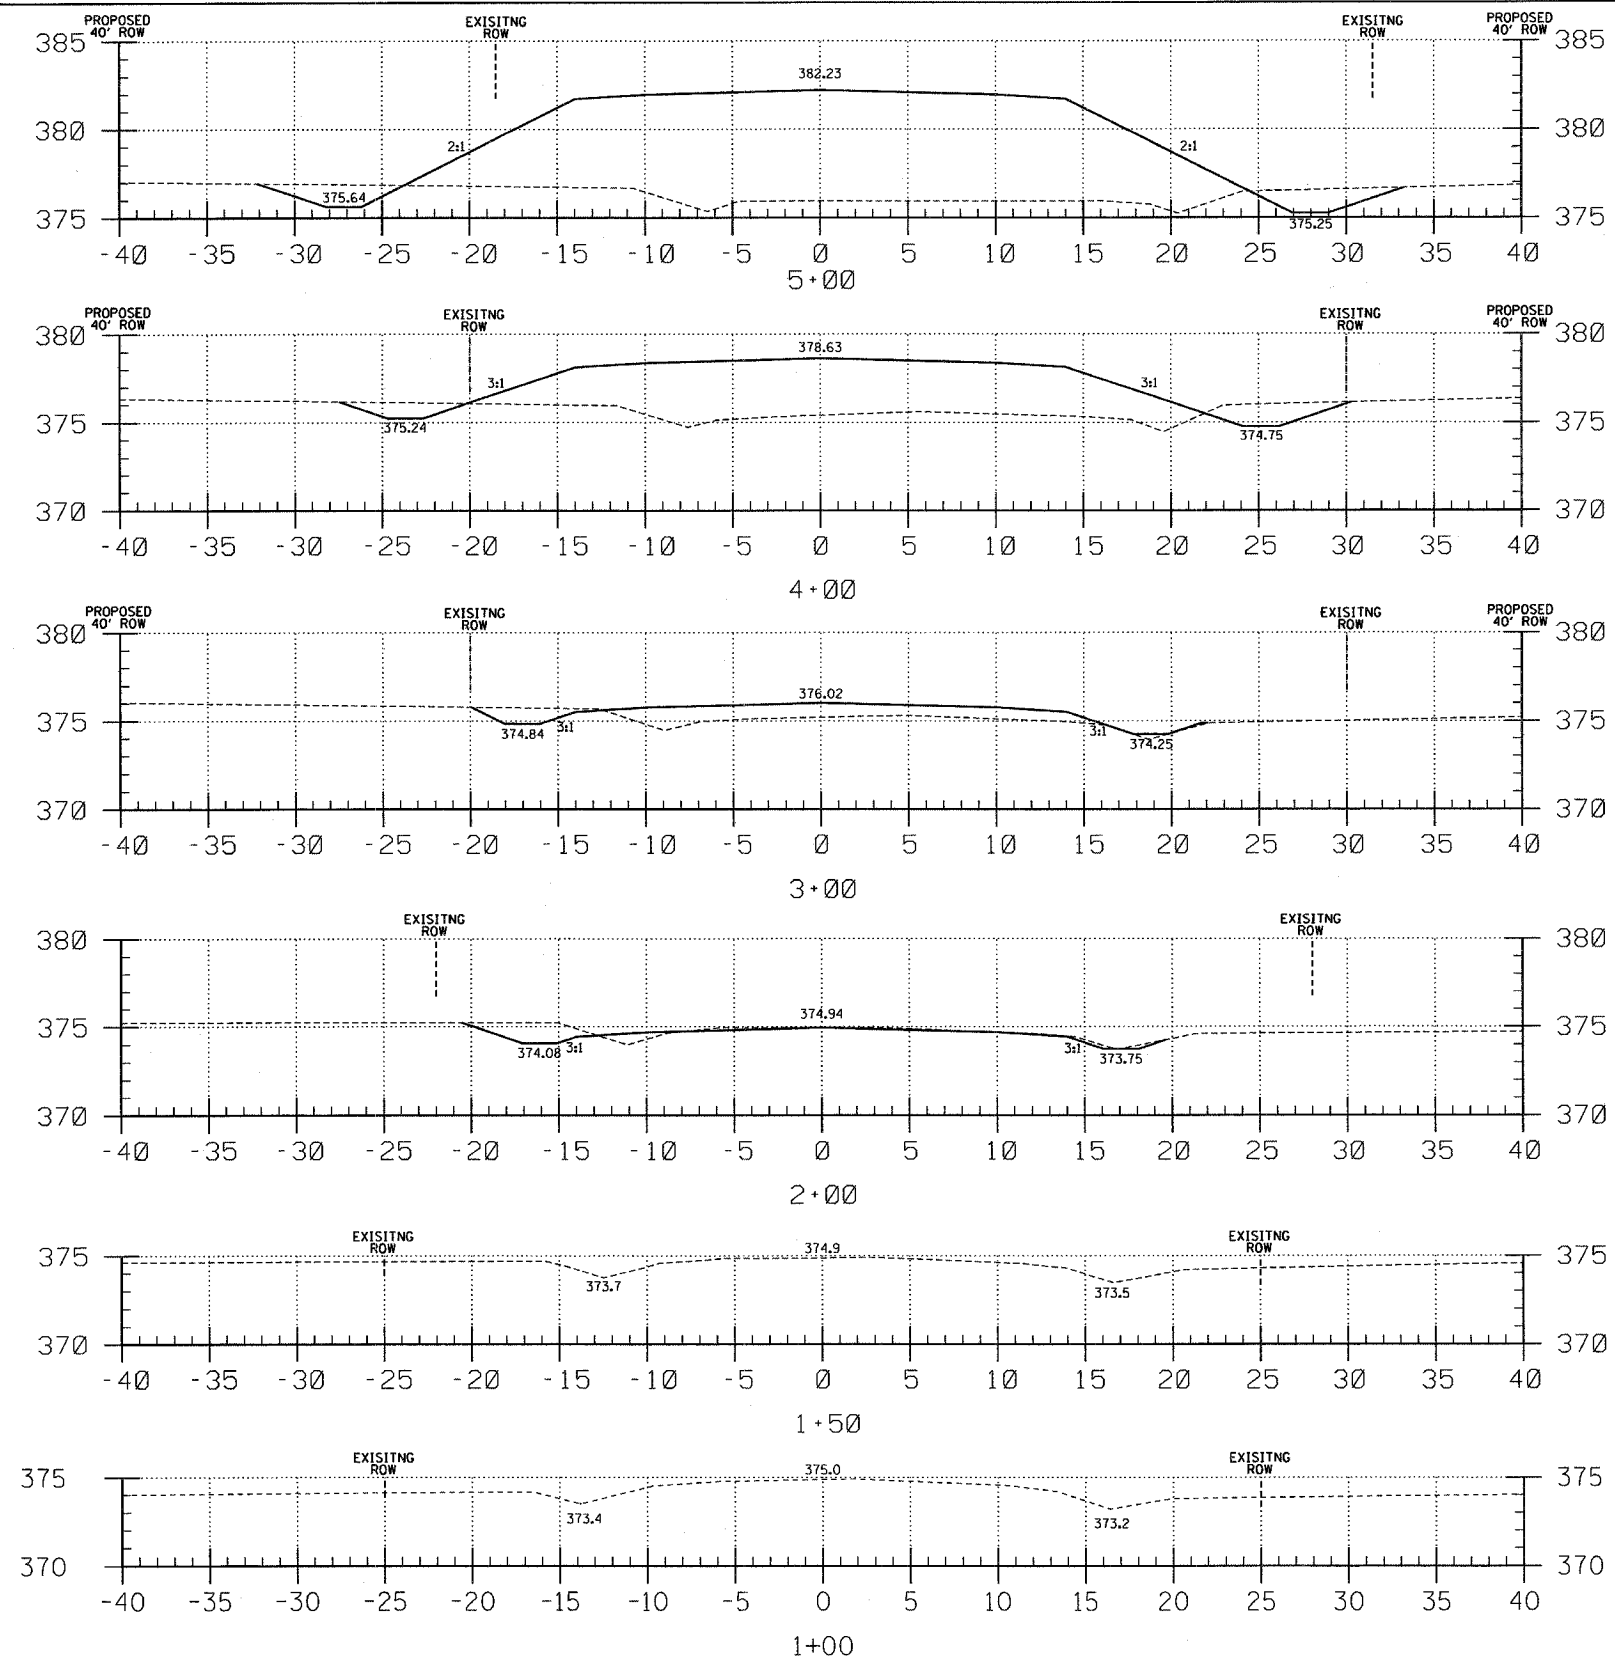

C = 13.7
F = 226.4

C = 10.9
F = 104.4

C = 4.0
F = 20.3

C = 7.1
F = 1.4

EARTHWORK SCHEDULE

LOCATION	EARTH EXCAVATION CUBIC YARD	CHANNEL EXCAVATION CUBIC YARD	ESTIMATED UNSUITABLE MATERIAL CUBIC YARD	SUITABLE MATERIAL ADJUSTED FOR SHRINKAGE CUBIC YARD	EMBANKMENT CUBIC YARD	EARTHWORK BALANCE WASTE (+) OR SHORTAGE (-) CUBIC YARD
STA 0+00 TO 7+58	5234.0	0.0	0.0	3925.5	4230.2	-304.7
STA 7+58 TO 10+92	0.0	5677.1	2838.6	2129.0	0.0	2129.0
STA 10+92 TO 19+00	3645.2	0.0	0.0	2733.9	4451.0	-1717.1
ENTRANCES					825.2	-825.2
TOTAL	8879.2	5677.1	2838.6	8788.4	9506.4	-718.0