


F.A.S.	SECTION	COUNTY	TOTAL SHEETS	SHEET NO.	
882	84-00059-00-BR	WHITE	22	7	323 W. 3RD ST. P.O. BOX 160 MT. CARMEL, IL 62863
FED. ROAD DIST. NO. 9 ILLINOIS			FED. AID PROJECT		PHONE: (618)-262-8651 FAX: (618)-263-3327
PROJECT # BRS-882(108)			CONTRACT # 99268		
JOB # C-99-593-06			SKILLET FORK		
LEC JOB # H04L005WH					




PROFESSIONAL DESIGN FIRM
LAND SURVEY & PROFESSIONAL ENGINEERING CORPORATION
184-000887
(62-032435)(35-002769)

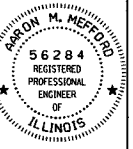


AARON M. MEFFORD
NAME
SIGNATURE
DATE
11-30-07
EXPIRES


F.A.S. ROUTE 882
SKILLET FORK
WHITE COUNTY, ILLINOIS

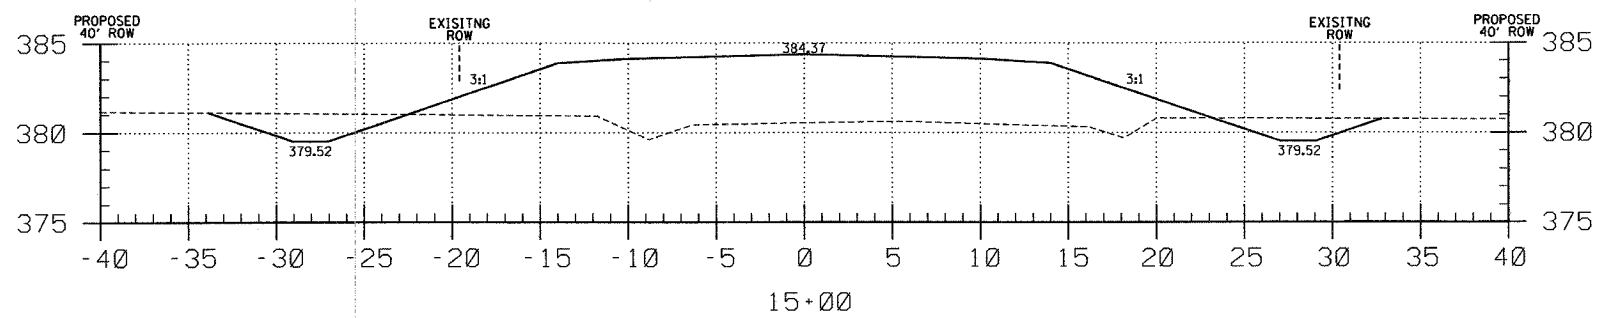


C = 17.8
F = 133.1

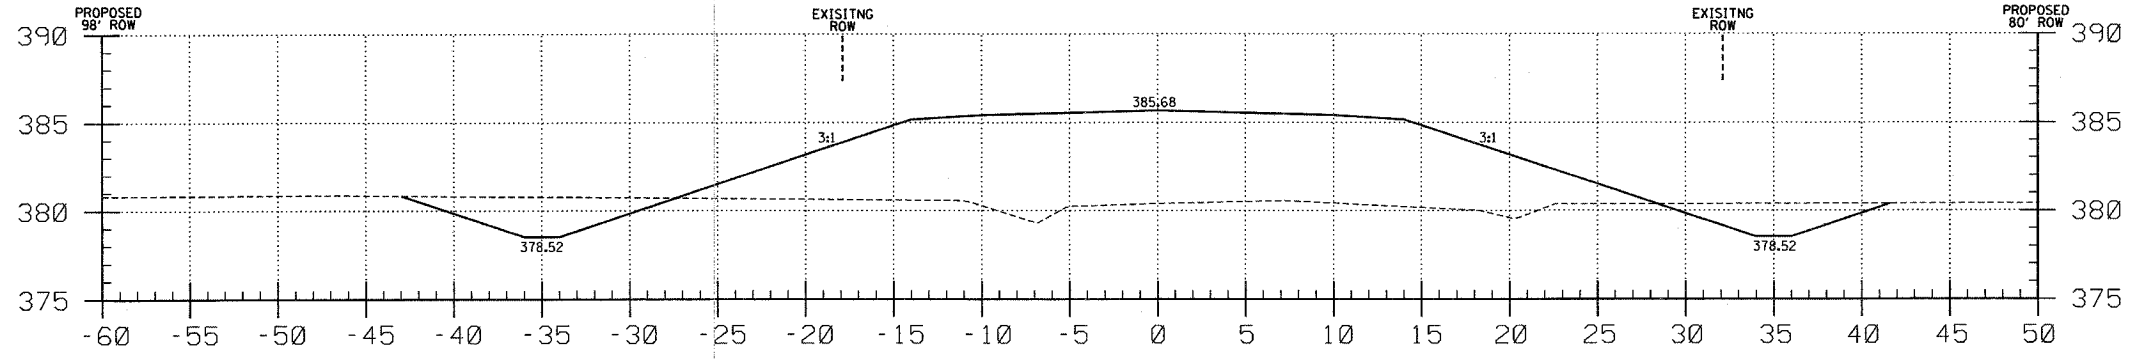


C = 34.1
F = 213.0

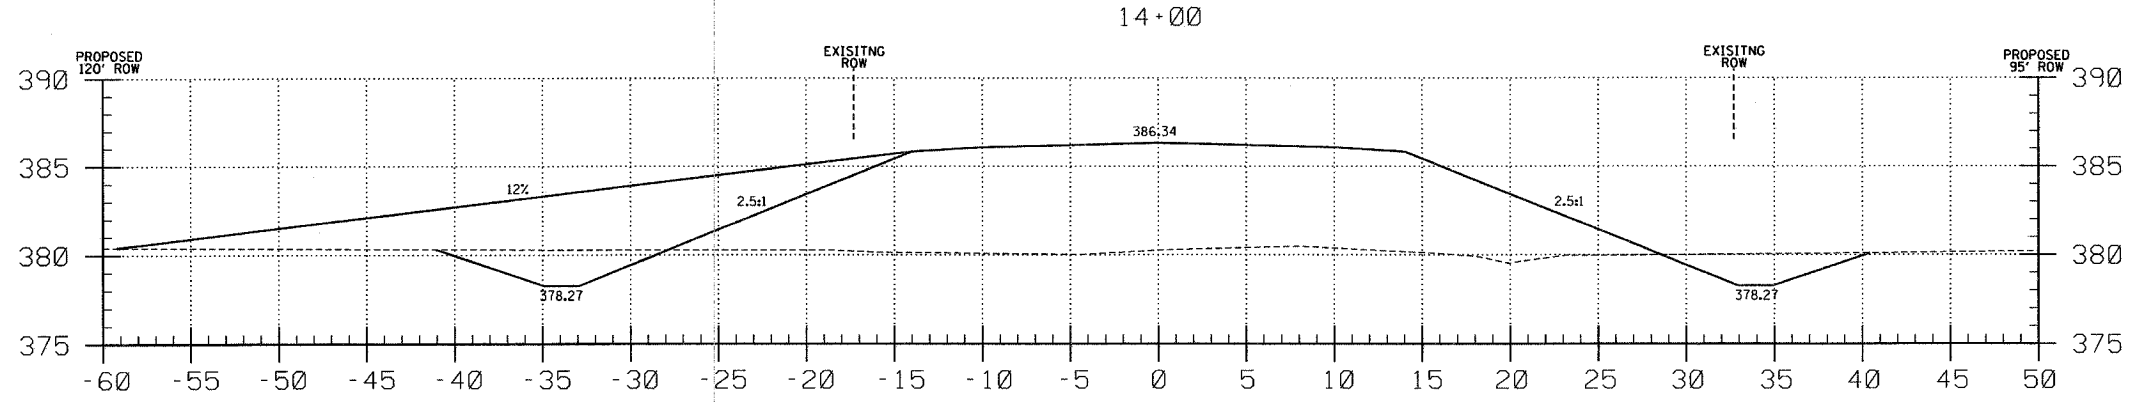

C = 27.6
F = 248.4

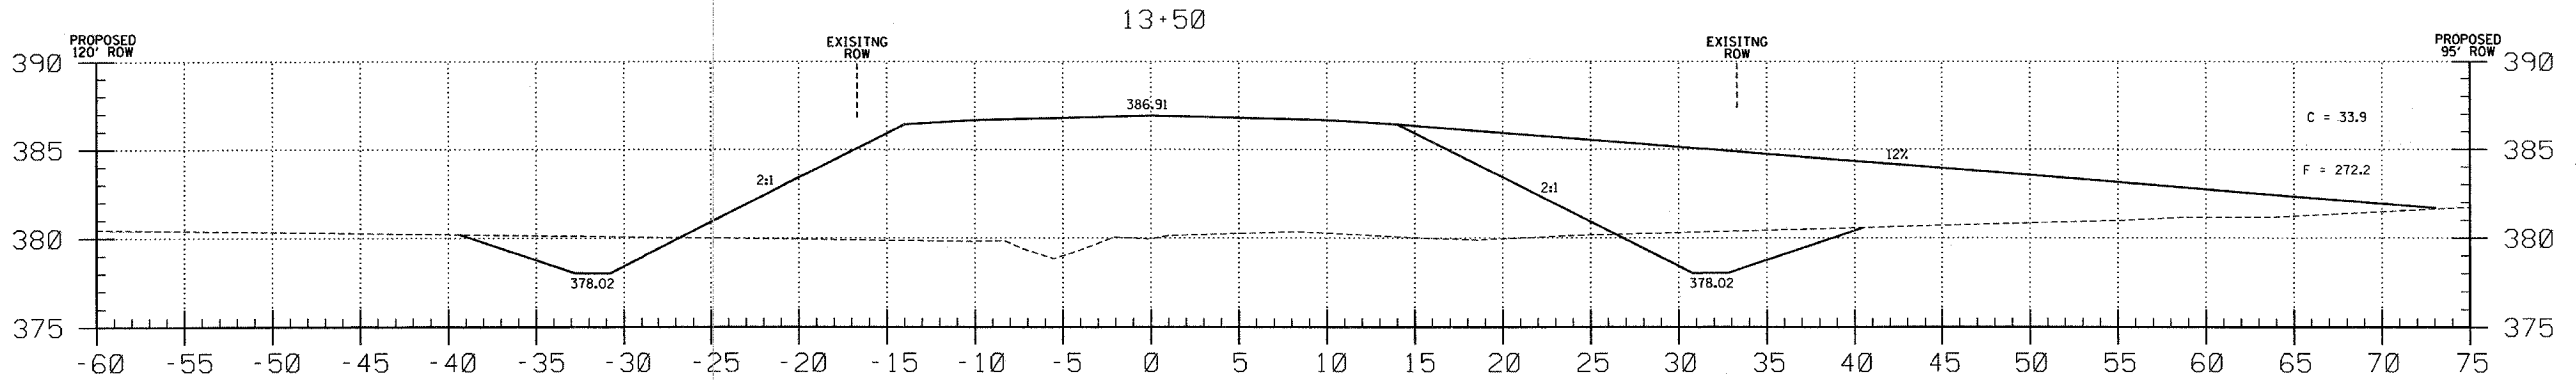

C = 33.9
F = 272.2

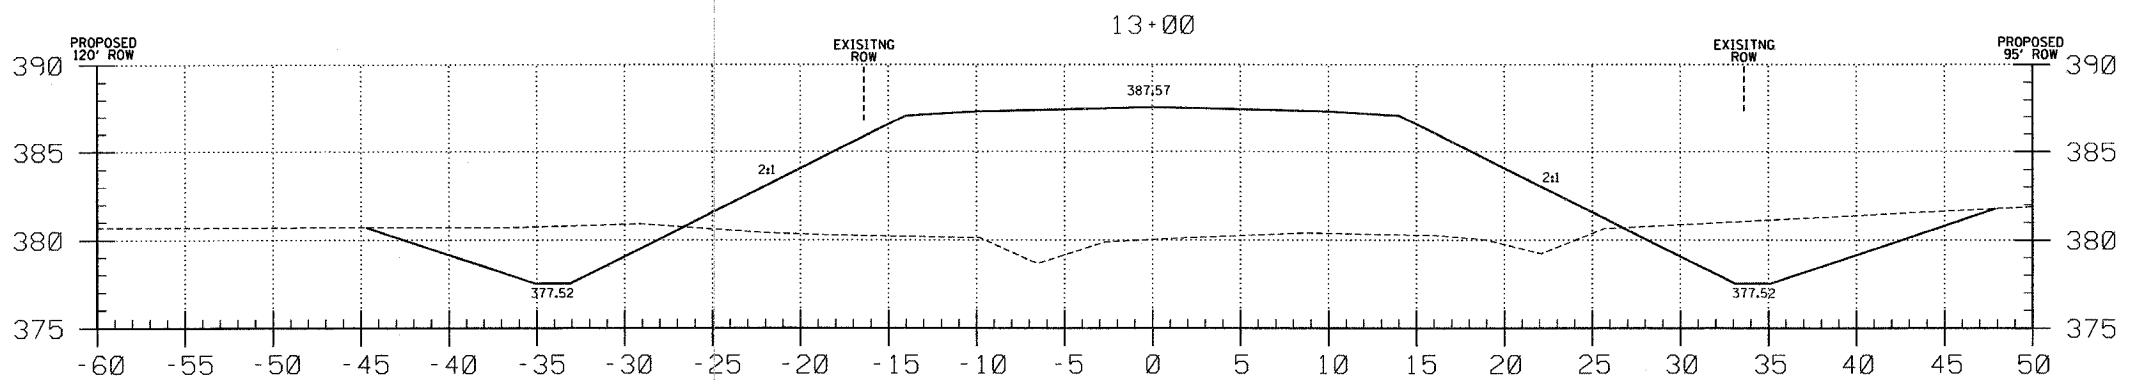

C = 74.6
F = 300.0

SHEET TITLE:

CROSS-SECTIONS

SCALE:	1" = 5'
BY:	AMM
DATE:	06/20/07
REV:	MLG

7 OF 22

SHEETS

SHEET NO.
7