
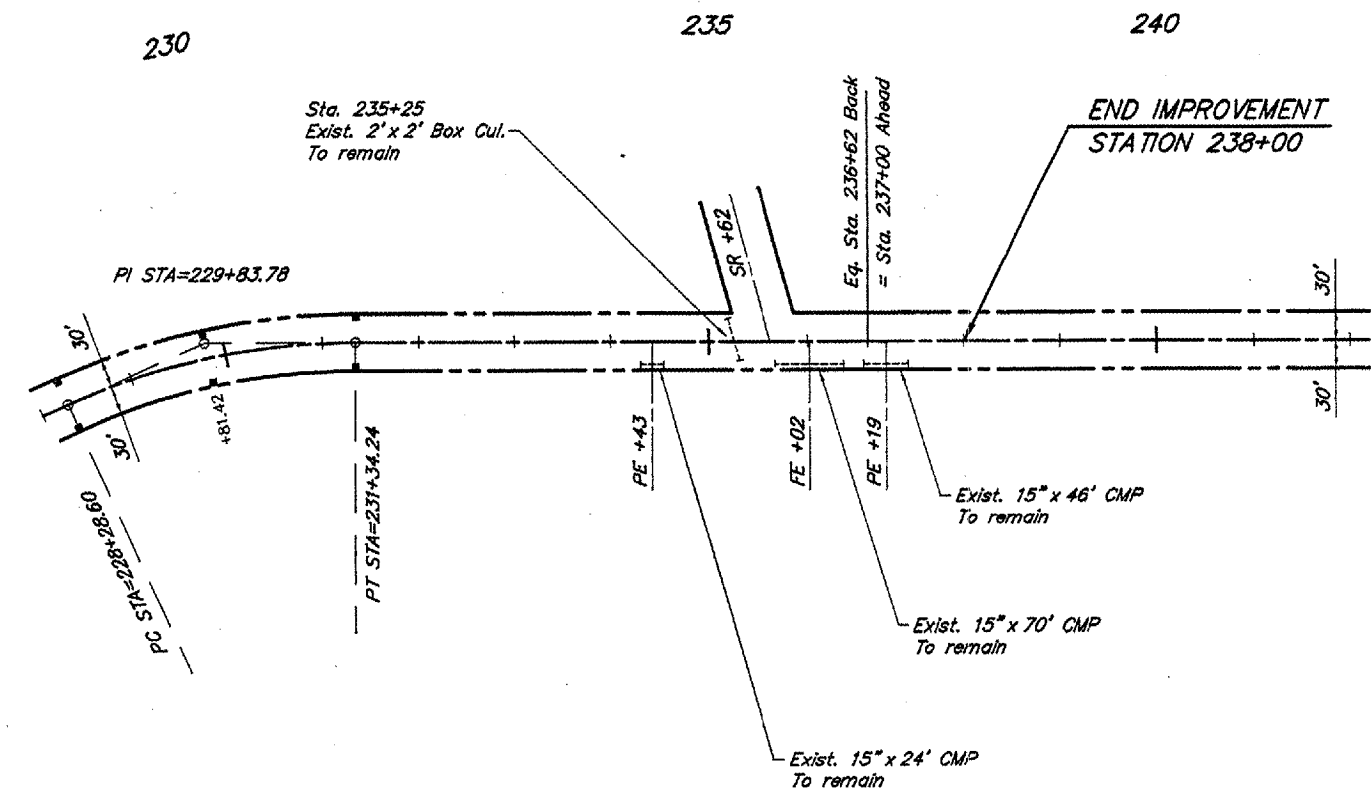


ROUTE	SECTION	COUNTY	TOTAL SHEETS	SHEET NO.
FAS 946	05-00074-00-RS	ALEXANDER	15	13
PROJECT NO. RS-946 (106)			CONTRACT NO. 99287	

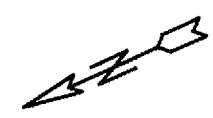

CURVE DATA

$\Delta = 24^{\circ}27'00''$ $T = 155.18'$
 $D = 7^{\circ}59'59''$ $L = 305.63'$
 $R = 716.22'$ $E = 16.62'$
 $S.E. = 0.078'/ft.$
 Attain Sta. 226+92 to Sta. 228+81
 Remove Sta. 230+82 to Sta. 232+71

SCALES:
 1" = 200' HOR
 1" = 20' VER

661 PFD 01/05/07 11:07 RLM

