

F.A.S.	SECTION	COUNTY	TOTAL SHEETS	SHEET NO.
VAR.	06-00086-00-RS	WHITE	3	1
FED. ROAD DIST. NO. 9	ILLINOIS	VARIOUS CITY STREETS		
LEC JOB # H06L017CA				

STATE OF ILLINOIS
DEPARTMENT OF TRANSPORTATION
DIVISION OF HIGHWAYS
**PLANS FOR PROPOSED
STU**

**F.A.S. VARIOUS SECTION 06-00086-00-RS; CITY OF CARMI WHITE COUNTY
JOB# C-99-509-07 PROJECT NO. M-5010(9)**

INDEX OF SHEETS


SHEET NO.	DESCRIPTION
1	TITLE SHEET
2	SUMMARY OF QUANTITIES, GENERAL NOTES, SCHEDULES, AND MISCELLANEOUS DETAILS
3	TYPICAL SECTIONS AND DETAILS OF INTERSECTIONS

THE FOLLOWING STANDARDS ARE A PART OF THESE PLANS AND ARE INCLUDED AFTER SHEET NO. 4


000001-04	STANDARD SYMBOLS, ABBREVIATIONS & PATTERNS
701501-03	URBAN LANE CLOSURE 2L, 2W UNDIVIDED
702001-06	TRAFFIC CONTROL DEVICES

SUMMARY OF QUANTITIES

CODE NUMBER	ITEM	UNIT	QUANTITY
40600100	BITUMINOUS MATERIALS (PRIME COAT)	GALLON	1304.00
40600300	AGGREGATE (PRIME COAT)	TON	26.00
40600982	HOT-MIX ASPHALT SURFACE REMOVAL - BUTT JOINT	50 YD	322.00
40600990	TEMPORARY RAMP	50 YD	52.00
40603310	HOT-MIX ASPHALT SURFACE COURSE, MIX "C" N50	TON	4746.00
44300100	AREA REFLECTIVE CRACK CONTROL TREATMENT	50 YD	14259.00
60266600	VALVE BOXES TO BE ADJUSTED	EACH	1.00
60300305	FRAMES AND LIDS TO BE ADJUSTED	EACH	3.00
67100100	MOBILIZATION	L SUM	1.00

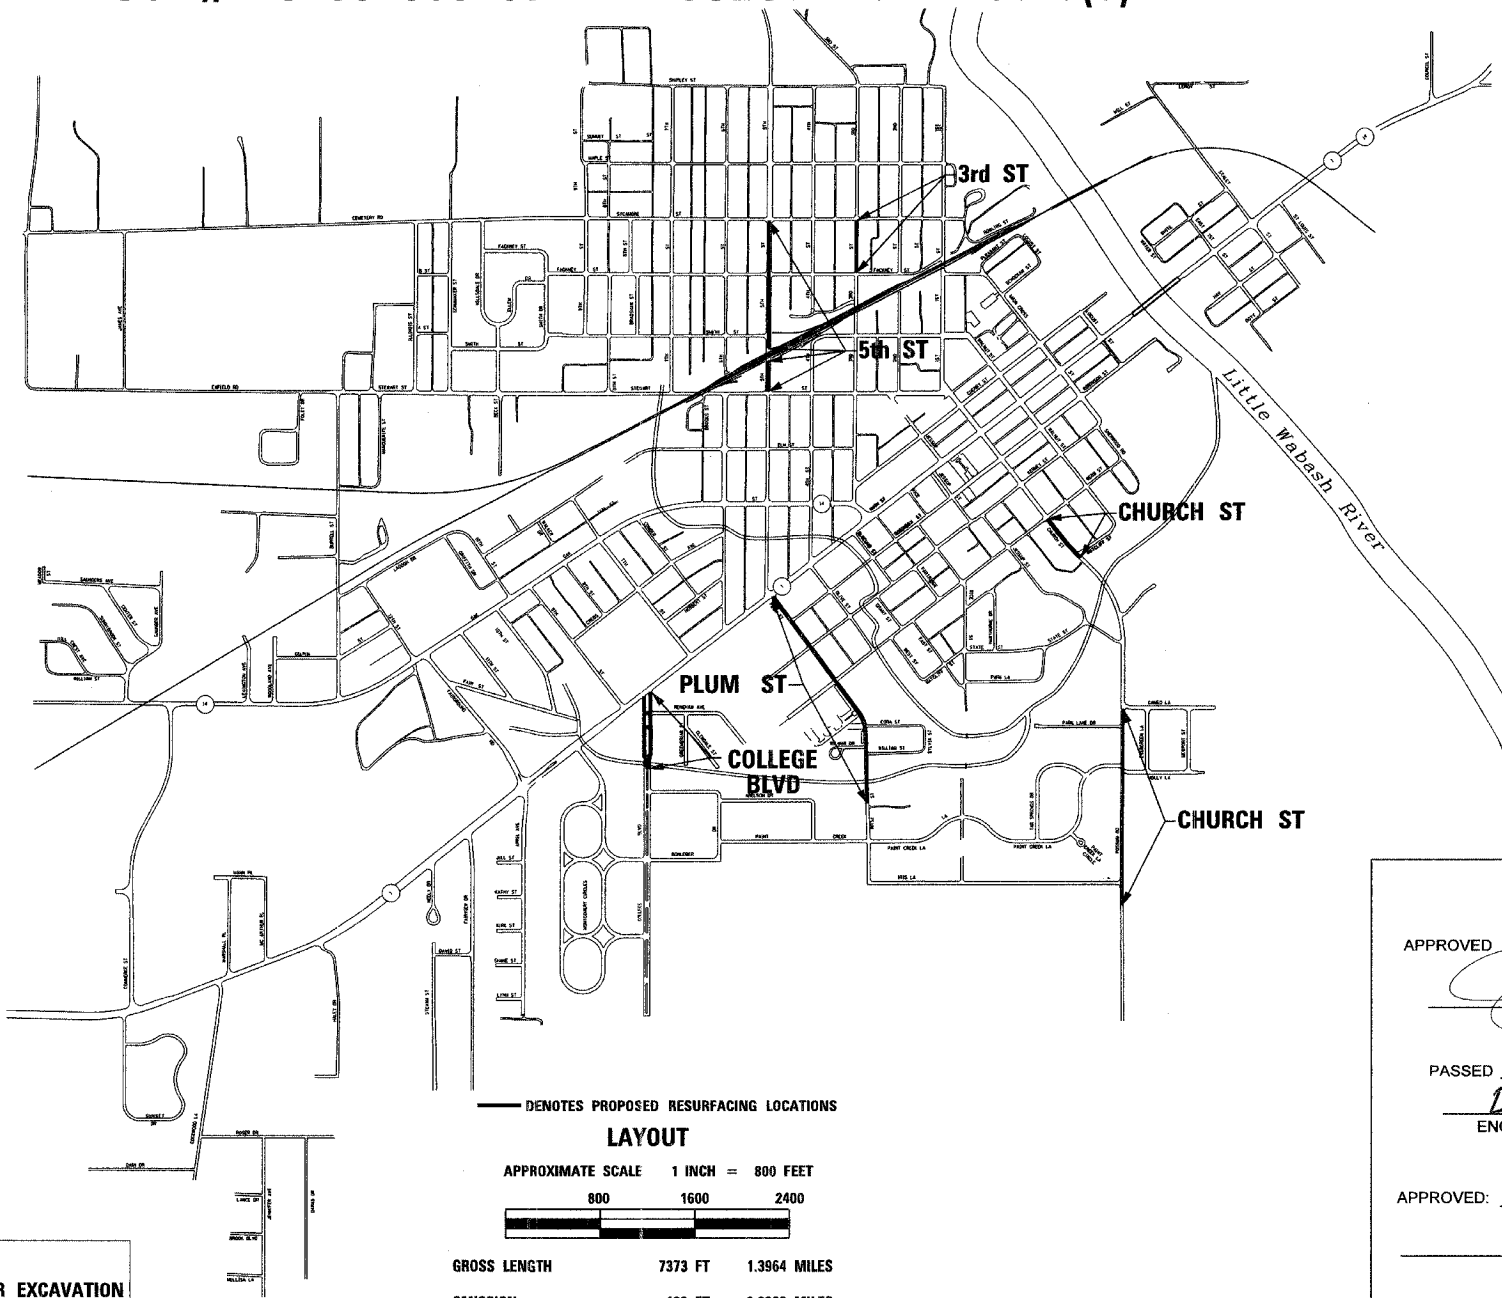

	FEET	MILES
GROSS LENGTH	7373 FT	1.3964 MILES
OMISSION	123 FT	0.0233 MILES
NET LENGTH	7250 FT	1.3731 MILES

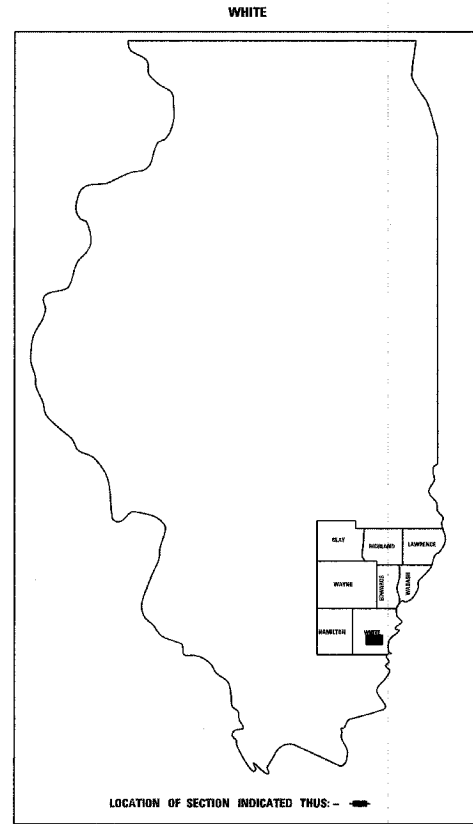


323 W. 3RD ST.
P.O. BOX 160
MT. CARMEL, IL
62863
PHONE:
(618)-262-8651
FAX:
(618)-263-3327

405 W. STATE ST.
SUITE 1
PRINCETON, IN
47670
PHONE:
(812)-386-7611
FAX:
(812)-385-2812



PROFESSIONAL DESIGN FIRM
LAND SURVEY & PROFESSIONAL ENGINEERING CORPORATION
184-000887
(62-032435)(35-002766)

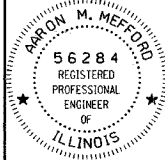

AARON M. MEFFORD
NAME
Aaron Mefford
SIGNATURE
2-7-07
DATE
11-30-07
EXPIRES

STATE OF ILLINOIS
DEPARTMENT OF TRANSPORTATION

APPROVED: 2/7/2007
Paul J. Amin
MAYOR

PASSED: 2/14/07
Dennis W. Hill
ENGINEER OF LOCAL ROADS AND STREETS

APPROVED: 2-16-07
Mary C. Lamie
MARY C. LAMIE, P.E.
DEPUTY DIRECTOR OF HIGHWAYS
REGION FIVE ENGINEER

CONTRACT# 99289
DESIGN CLASS - URBAN ARTERIALS
CURRENT A.D.T. = VARIES (PER STREET)
DESIGN SPEED = 30 MPH

J.U.L.I.E.
JOINT UTILITY LOCATION INFORMATION FOR EXCAVATION
1-800-892-0123