




PAVEMENT MARKING-WATERBORNE - AR620520			
WORK ITEM	MARKING COLOR	TOTAL AREA (S.F.)	AS-BUILT QUANTITY
RUNWAY 18/36 EDGE STRIPE	WHITE	450	.
RUNWAY 18/36 HOLDLINE	YELLOW	152	.
TAXIWAY "A" MARKING	YELLOW	1,280	.
TOTAL		1,882	.

PAVEMENT MARKING-BLACK BORDER - AR620525			
WORK ITEM	MARKING COLOR	TOTAL AREA (S.F.)	AS-BUILT QUANTITY
RUNWAY 18/36 EDGE STRIPE	BLACK	150	.
RUNWAY 18/36 HOLDLINE	BLACK	248	.
TAXIWAY "A" MARKING	BLACK	1,280	.
TOTAL		1,678	.

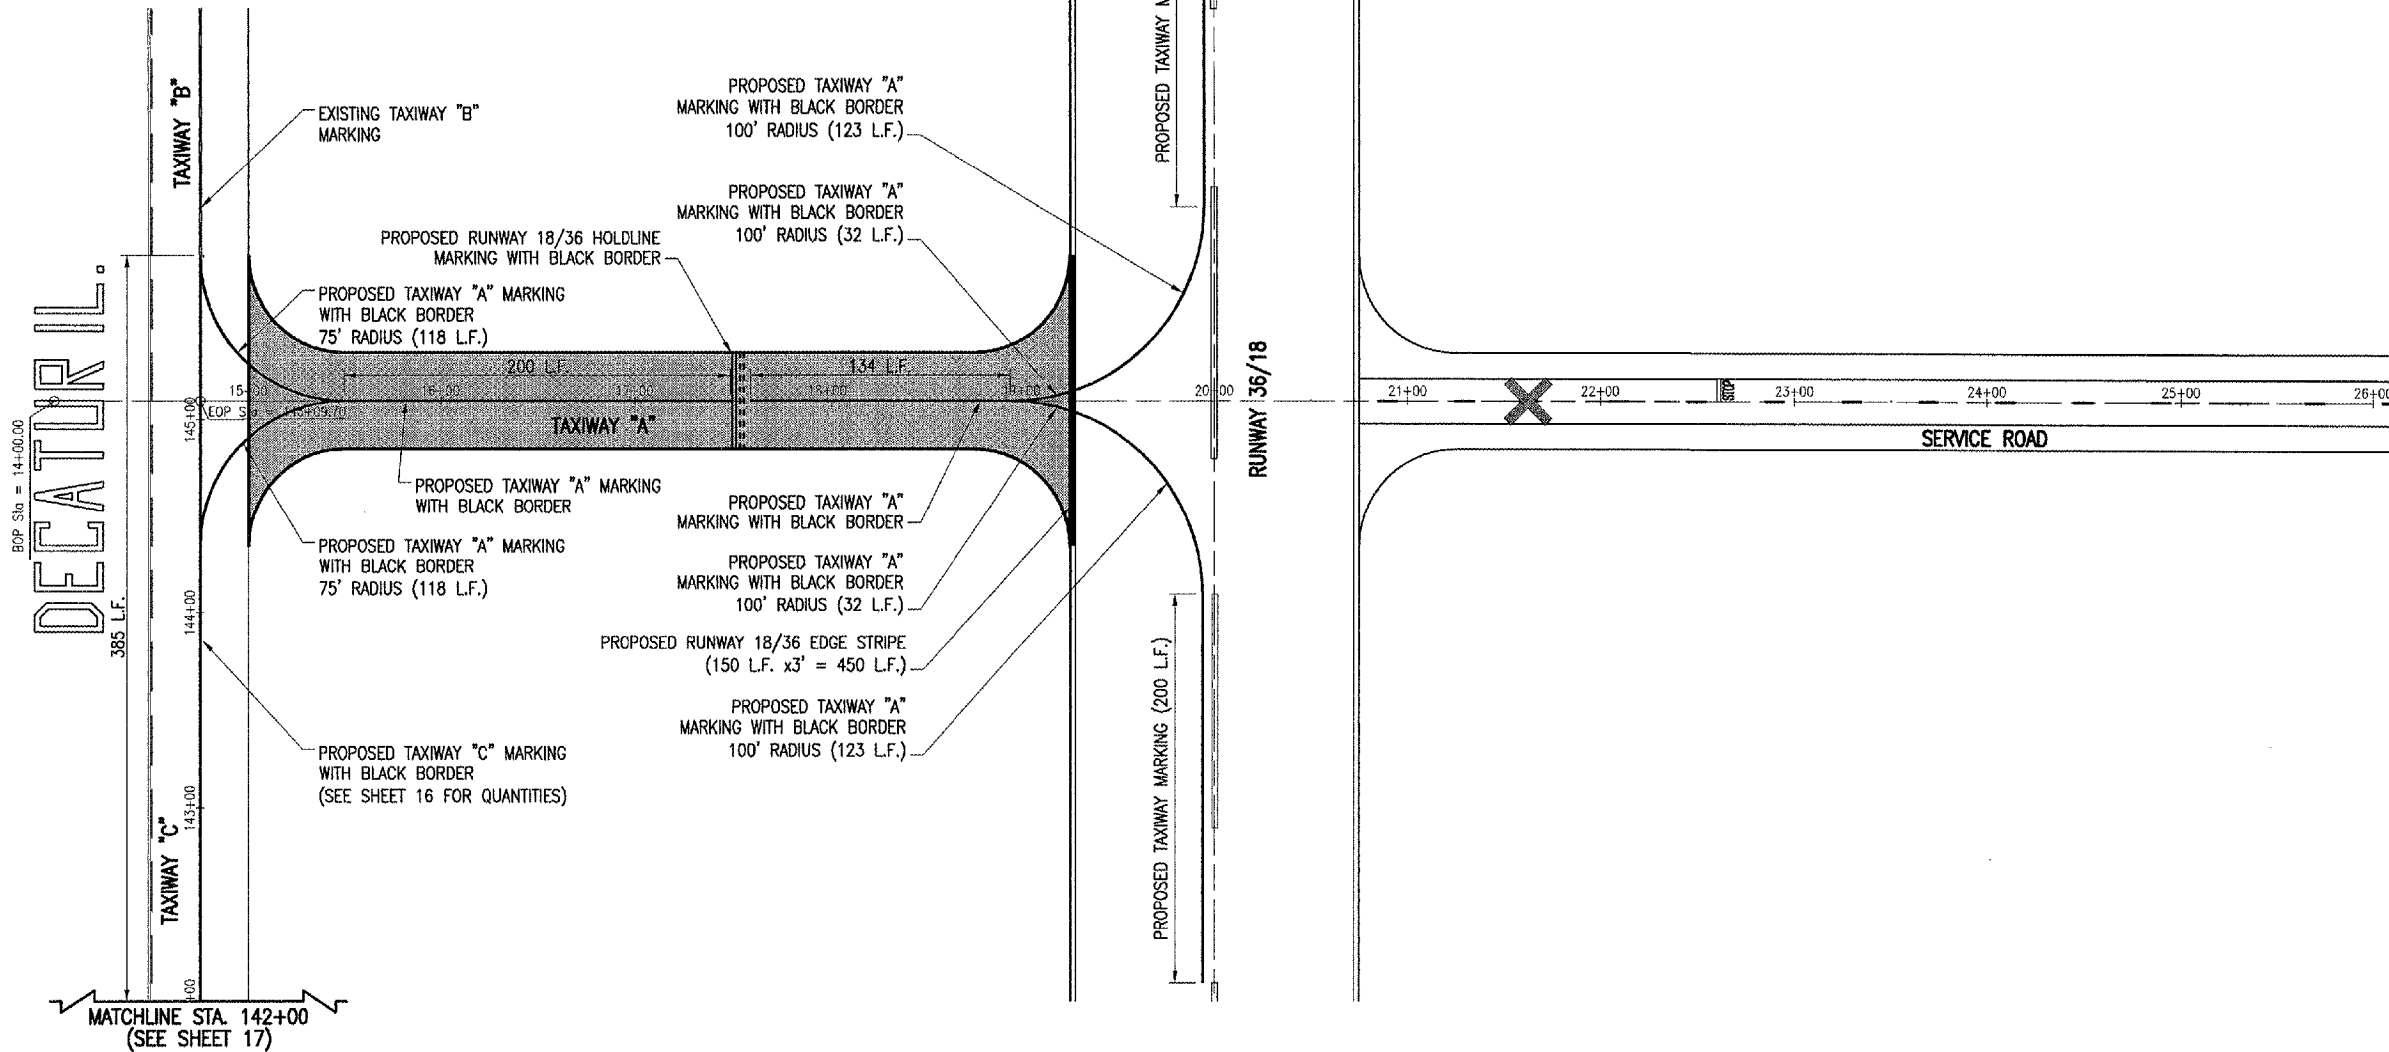

**MARKING NOTES**

- ALL RUNWAY EDGE STRIPE MARKING WILL BE SOLID AND WHITE IN COLOR.
- THE TAXIWAY CENTERLINE STRIPE, AND HOLDING POSITION MARKING WILL BE SOLID AND YELLOW IN COLOR. THE HOLDING POSITION MARKINGS WILL BE AS SPECIFIED IN THE DETAILS SHOWN ON THIS SHEET.
- ALL PROPOSED MARKING WILL BE LOCATED AS SHOWN ON THIS SHEET.
- ALL YELLOW & WHITE PROPOSED MARKING WILL HAVE A REFLECTIVE MEDIA APPLIED IN ACCORDANCE WITH THE SPECIFICATIONS.
- CUT-OFF SHEETS WILL BE REQUIRED TO INSURE STRAIGHT EDGES.
- ALL PROPOSED MARKING ON EXISTING PCC, PROPOSED BITUMINOUS PAVEMENT AND HOLDING LINES SHALL HAVE A 6 INCH WIDE (MIN.) BLACK BORDER.
- BLACK BORDER WILL NOT REQUIRE REFLECTIVE MEDIA.
- ALL PROPOSED MARKING WILL BE PAINTED WITH TWO APPLICATIONS AT A RATE OF 115 S.F./GAL. MAXIMUM PER THE SUPPLEMENTAL SPECIFICATIONS.
- ALL PROPOSED MARKING ITEMS WILL BE PAID FOR AS FOLLOWS:  
 AR620520 "PAVEMENT MARKING-WATERBORNE" - PER SQ. FT.  
 AR620525 "PAVEMENT MARKING-BLACK BORDER" - PER SQ. FT.

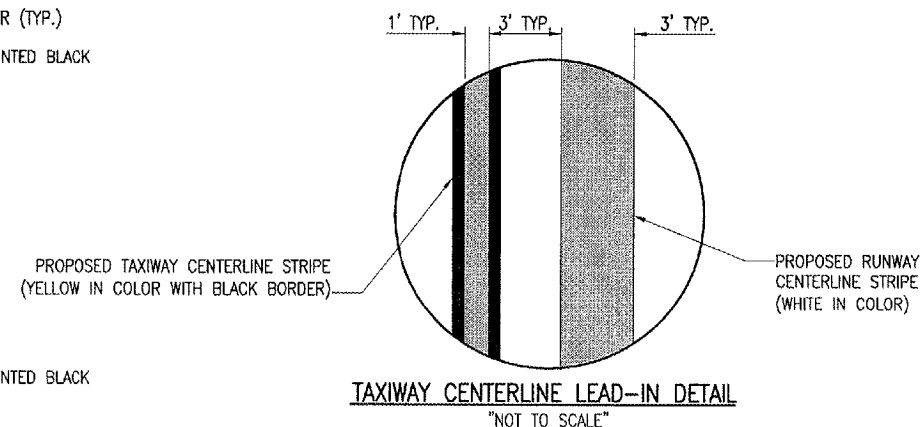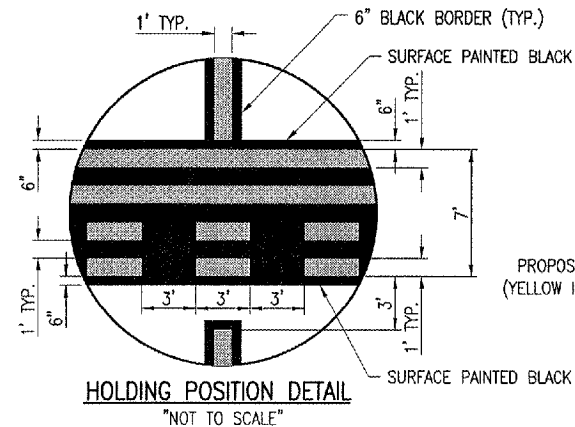

**LEGEND**

EXISTING PAVEMENT

PROPOSED BITUMINOUS PAVEMENT

0' 25' 50' 100'

FULL SIZE SCALE: 1" = 50'  
 HALF SIZE SCALE: 1" = 100'

MAR 16, 2007 1:43 PM RAW \\AIRPORTS\DECATUR\_802-07RWY\AIRPORT\_SHEETS\R-151MRK.DWG - Taxiway A

DATE	REVISION	BY

DECATUR AIRPORT  
 DECATUR, ILLINOIS

IL PROJ: DEC-3667 A.I.P. PROJ: 3-17-0033-30

LAYOUT	CCC	12/01/06
DRAWN	CCC	12/01/06
REVIEWED	WJM/RAW	12/15/06

**HANSON**  
 Professional Services Inc.  
 1526 South Sixth Street  
 Springfield, Illinois 62703-2886  
 Offices Nationwide

RECONSTRUCT A PORTION OF RUNWAY 6/24, TAXIWAY A AND C  
 TAXIWAY A RECONSTRUCTION PROPOSED MARKING PLAN