



PLAN	SURVEYED	BY	DATE
	PLOTTED		
	NOTE BOOK		
	NO. _____		
	CADD FILE NAME		

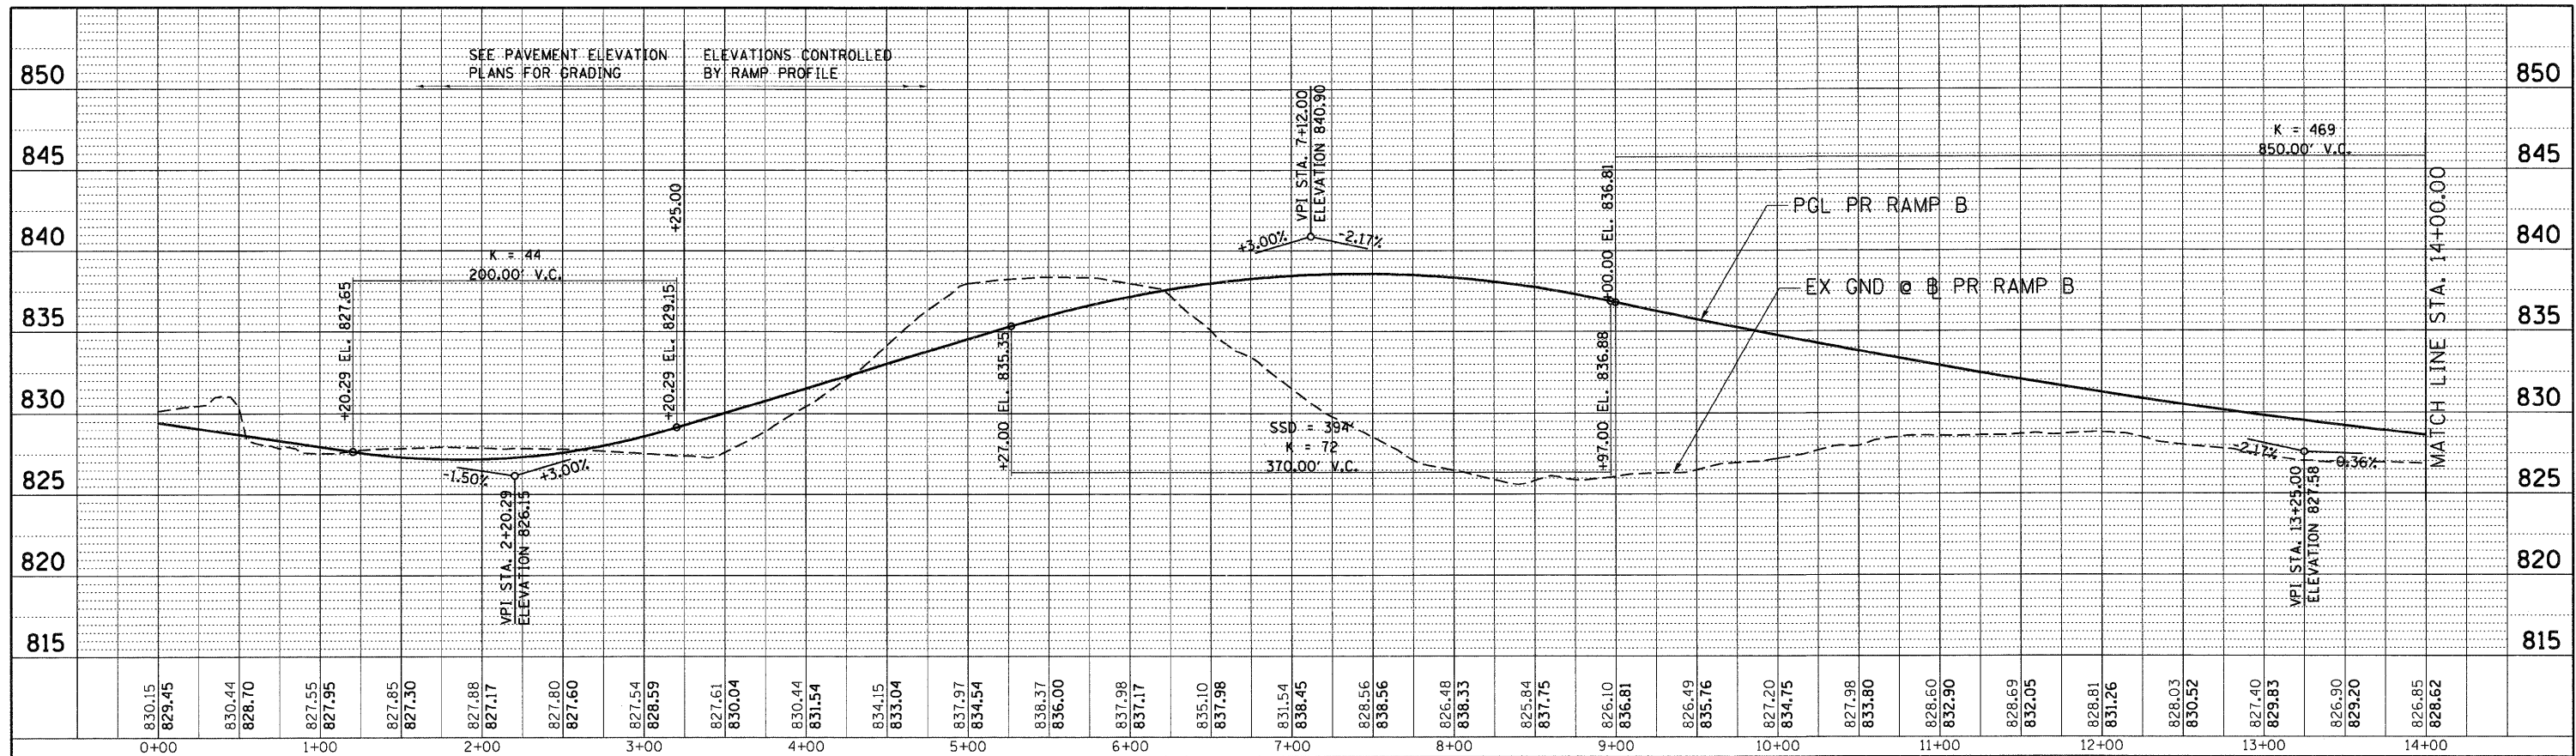

PROFILE	SURVEYED	BY	DATE
	PLOTTED		
	NOTE BOOK		
	NO. _____		
	CADD FILE NAME		

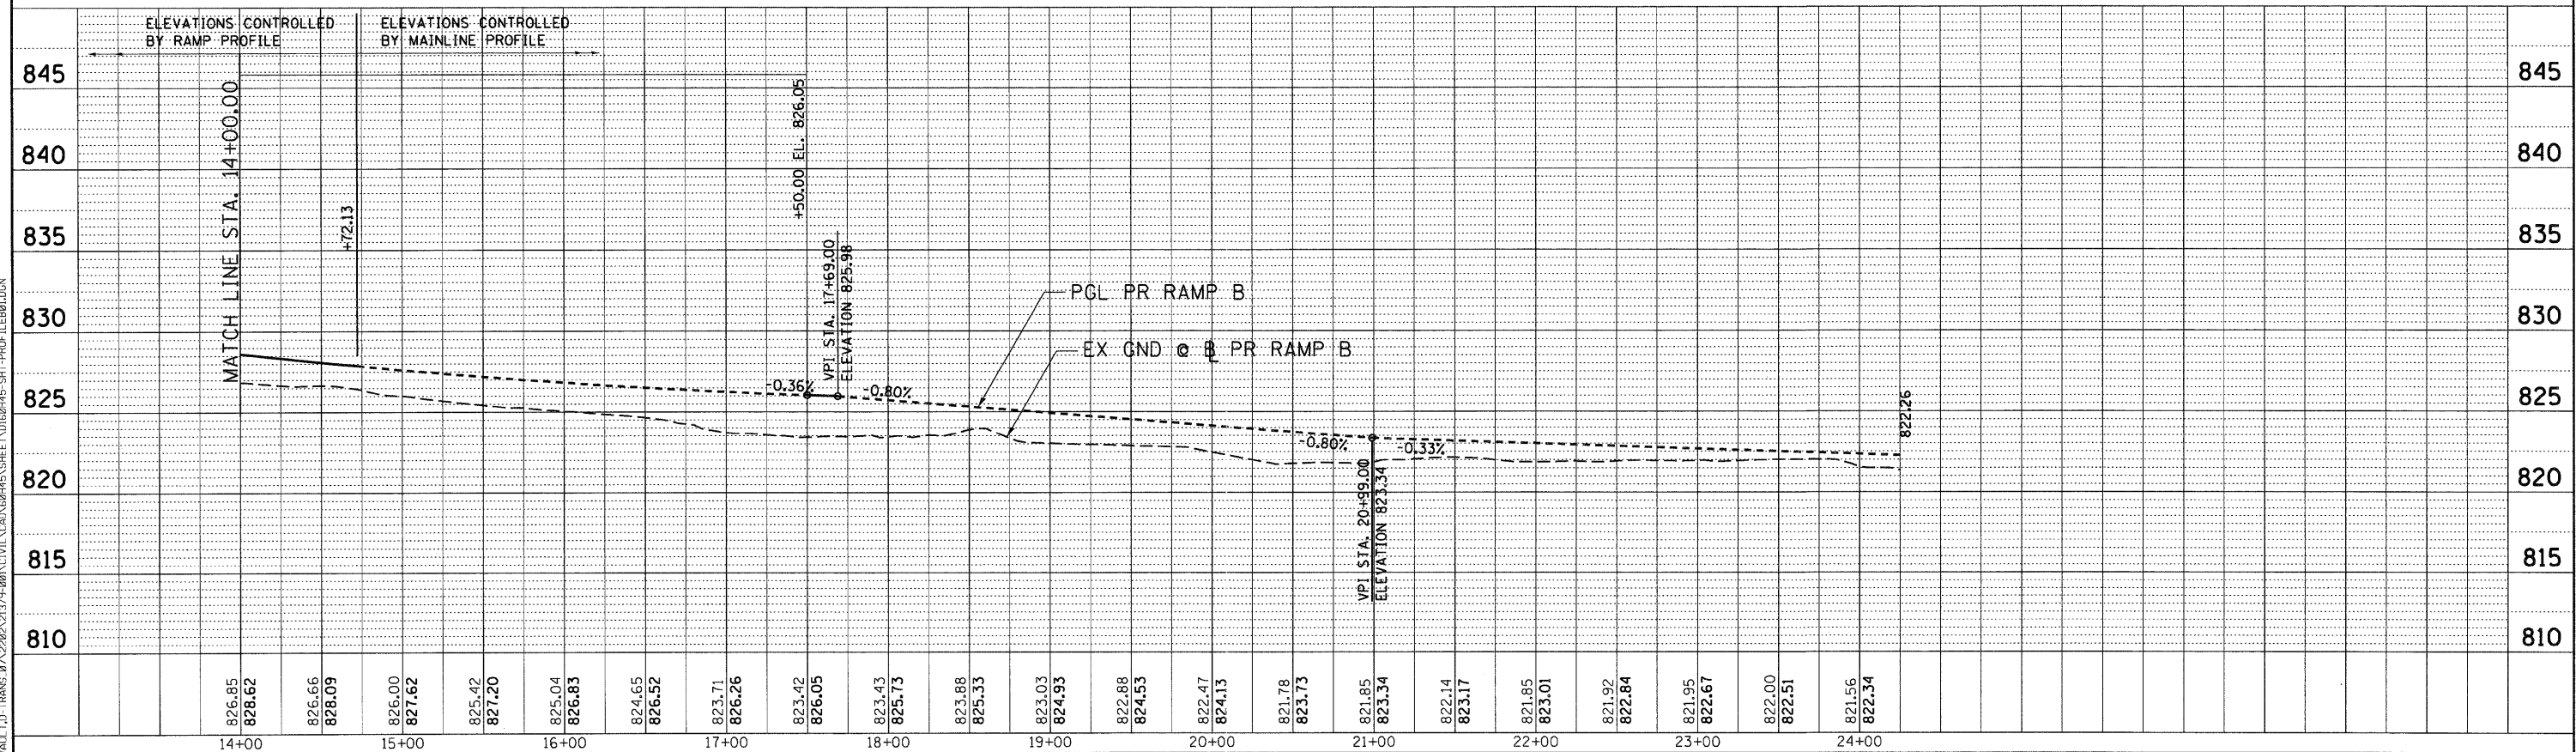

12-12-2011 12:49:15 BAJZFKKJ
 \\FS-004\A\VAL\13-TRANS\07A-2202A-21379-200\CIVIL\ROAD\60H45\SHEET\016245-SHT-PROFILEB.DGN

FILE NAME =	USER NAME = #USER#	DESIGNED - MRK	REVISED -	STATE OF ILLINOIS DEPARTMENT OF TRANSPORTATION FAP ROUTE 345 / US ROUTE 20	ROADWAY PROFILE U.S. ROUTE 20 EB ENTRANCE RAMP B		F.A.P. RTE. 345	SECTION 8R-R	COUNTY KANE	TOTAL SHEETS 794	SHEET NO. 73	
#FILEL#	PLOT SCALE = #SCALE#	DRAWN - MRK	REVISED -		SCALE: HORIZ. 1"=50'	VERT. 1"=5'	STA. 0+00.00 TO STA. 24+25.25	CONTRACT NO. 60H45				
	PLOT DATE = #DATE#	CHECKED - DDH	REVISED -		FED. ROAD DIST. NO. [ILLINOIS] FED. AID PROJECT							
		DATE - 12/16/11	REVISED -									