


\\D:\6045-BOORDER\01.DGN, \\D:\6045-BOORDER\02.DGN, \\D:\6045-BOORDER\03.DGN, 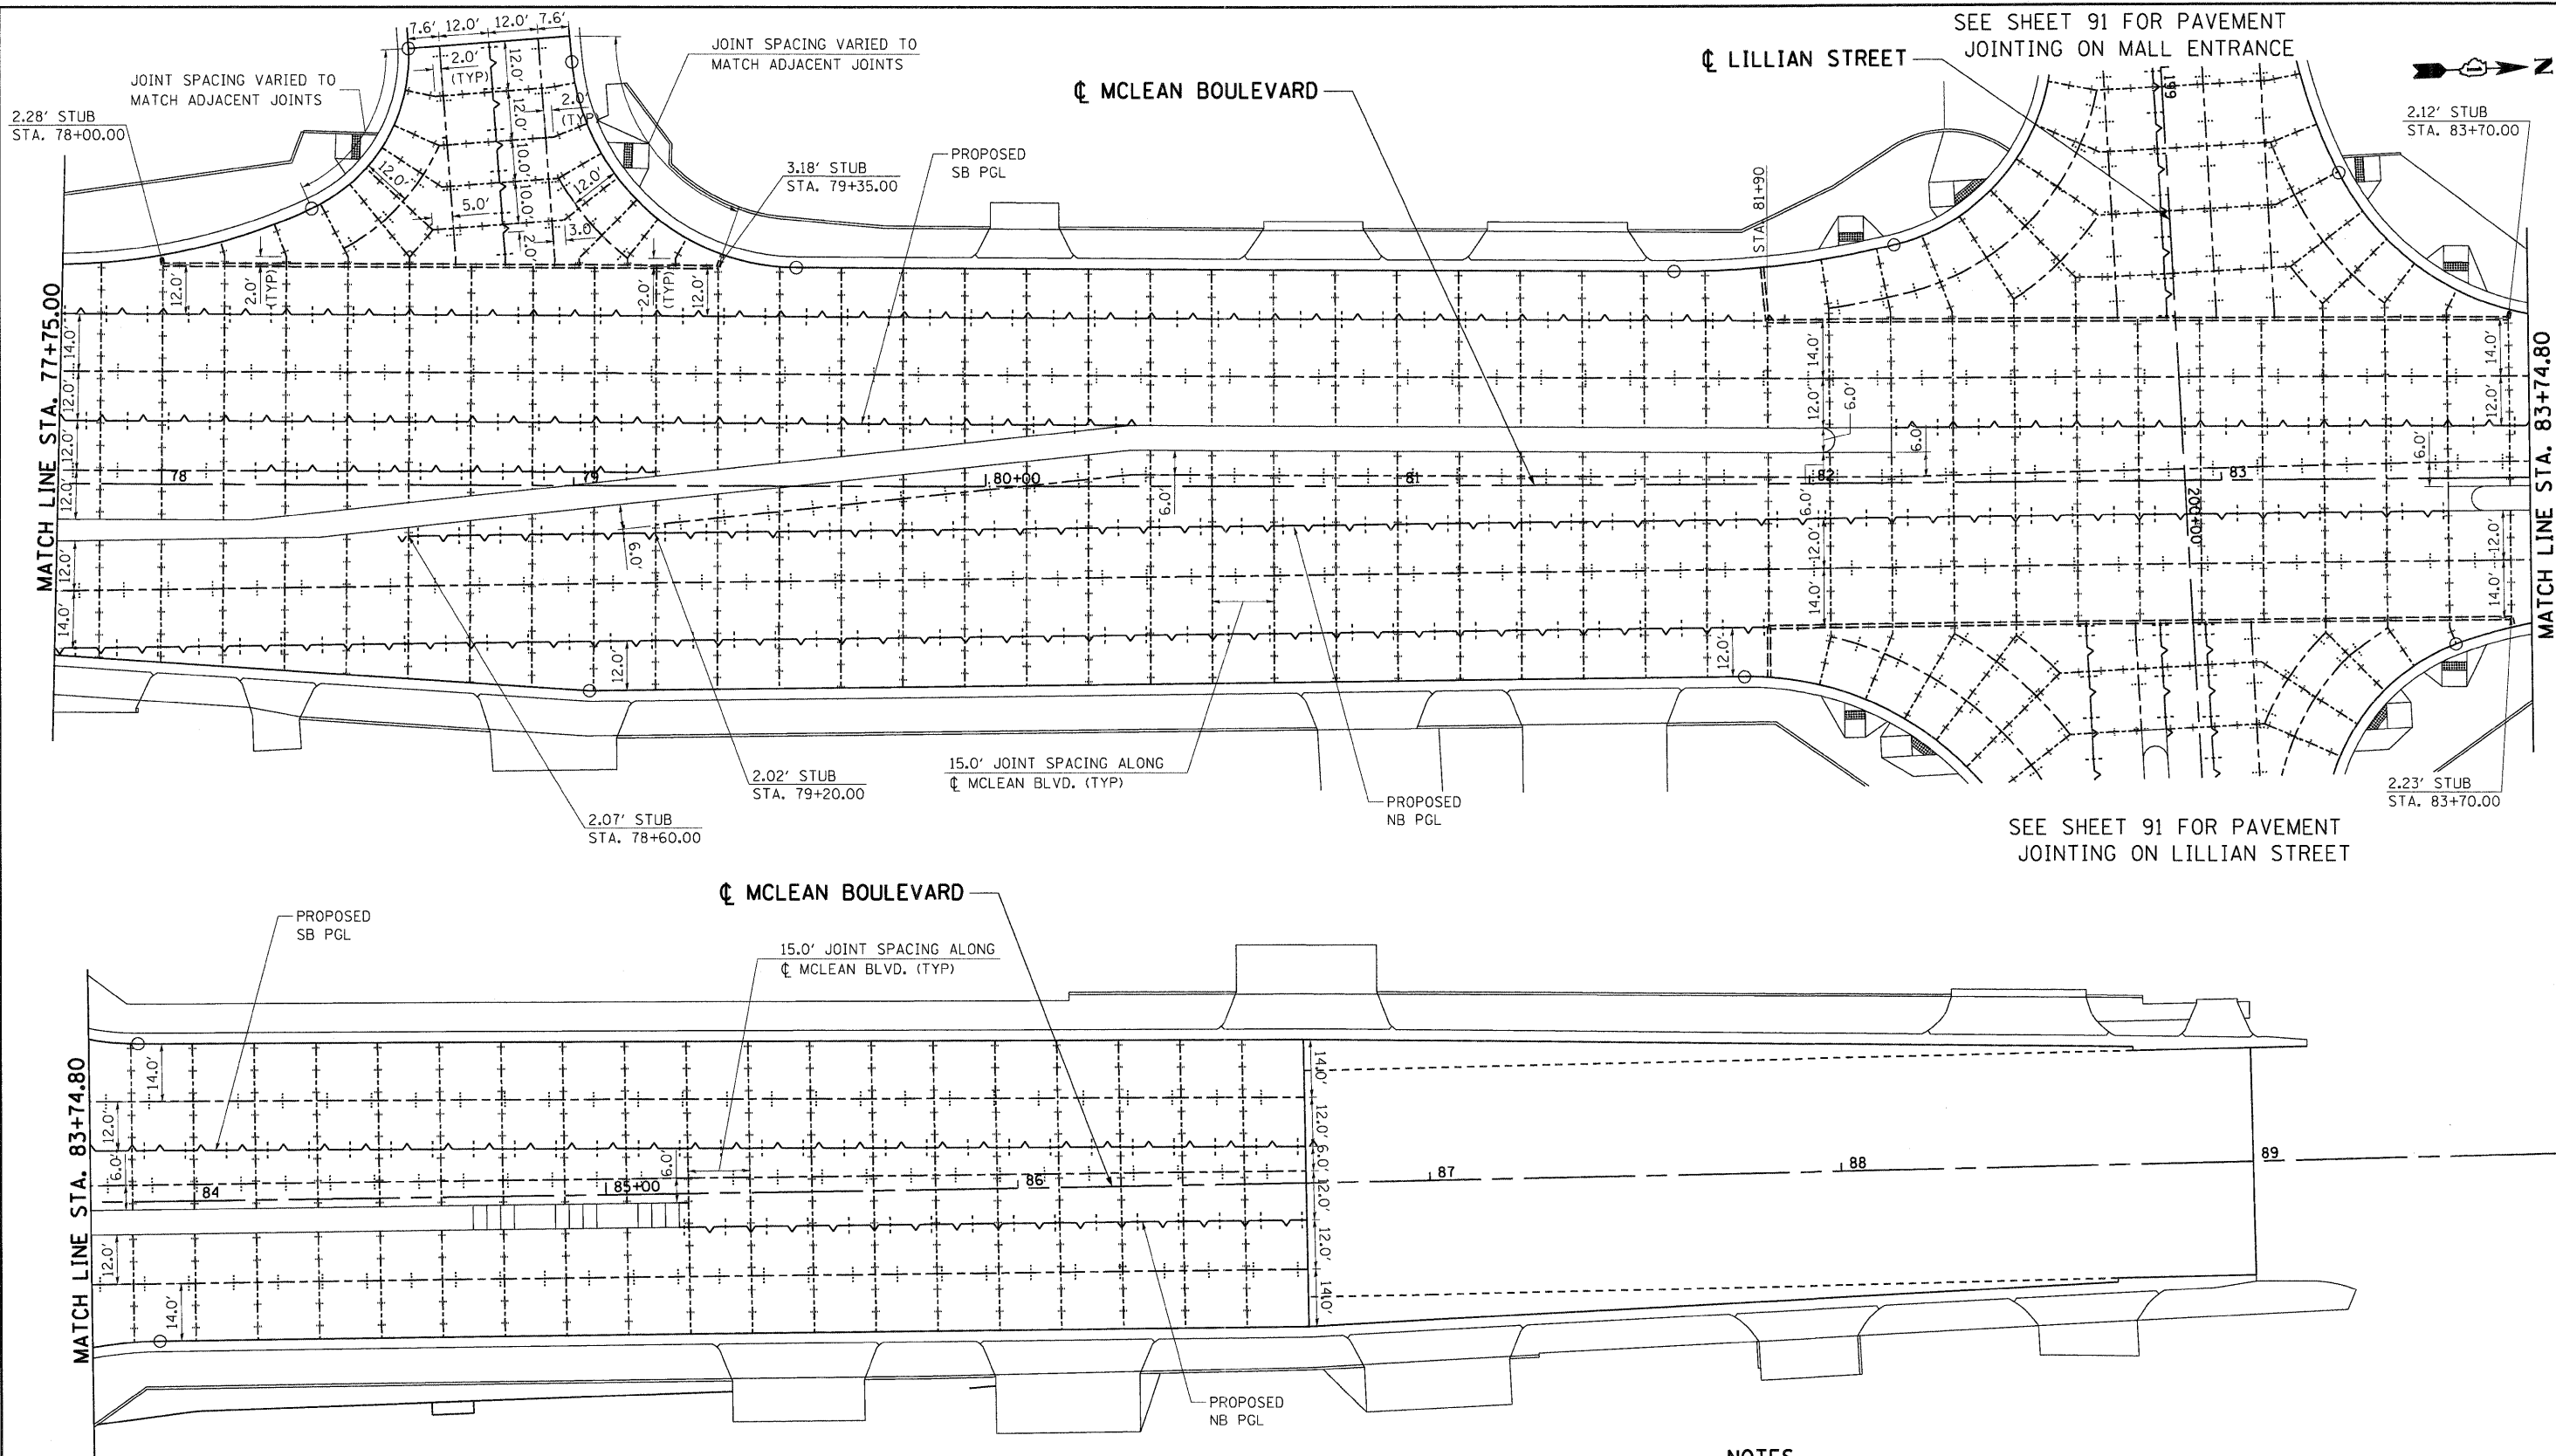

PAVEMENT JOINT LEGEND

- LONGITUDINAL KEYED JOINT WITHOUT TIE BARS
- SAWED TRANSVERSE CONTRACTION JOINT W/IN PCC SHLD
- LONGITUDINAL CONSTRUCTION JOINT WITH TIE BARS
- TRANSVERSE EXPANSION JOINT
- SAWED TRANSVERSE CONTRACTION JOINT
- PAVEMENT SEPARATION JOINT
- SAWED LONGITUDINAL JOINT

- NOTES**
1. SEE HIGHWAY STD 420001, 420306 & 420206 AND DISTRICT 1 DETAILS BD49 & B052 FOR PAVEMENT JOINT DETAILS.
 2. LONGITUDINAL CONSTRUCTION JOINTS W/ TIE BARS SHALL BE PLACED BETWEEN PCC PAVEMENT AND PCC SHOULDER, NOT SHOWN FOR CLARITY.
 3. MAINLINE AND RAMP CRCP PAVEMENT REINFORCEMENT & JOINTS ARE NOT SHOWN FOR CLARITY. SEE STANDARDS 420206, 420306, AND 421201.
 4. GORE NOSE LOCATIONS SHALL BE ALIGNED WITH MAINLINE SHOULDER TRANSVERSE JOINT.
 5. ADDITIONAL SAWED TRANSVERSE CONTRACTION JOINTS MAY BE REQUIRED IN THE FIELD. EXACT LOCATIONS TO BE VERIFIED IN THE FIELD AND APPROVED BY THE ENGINEER.
 6. CONCRETE STUBS SHALL HAVE A 1' MINIMUM WIDTH.

FILE NAME =	USER NAME = #USER#	DESIGNED - JP	REVISED -	STATE OF ILLINOIS DEPARTMENT OF TRANSPORTATION FAP ROUTE 345 / US ROUTE 20		PAVEMENT JOINTING PLAN MCLEAN BOULEVARD		F.A.P. RTE.	SECTION	COUNTY	TOTAL SHEETS	SHEET NO.
#FILE#		DRAWN - MH	REVISED -					345	8R-R	KANE	794	90
PLOT SCALE = #SCALE#		CHECKED - DDH	REVISED -	SCALE: 1"=20'		SHEET NO.	OF	STA. 77+75.00	TO STA. 86+70.00	CONTRACT NO. 60H45		
PLOT DATE = #DATE#		DATE - 12/16/11	REVISED -					FED. ROAD DIST. NO. [ILLINOIS] FED. AID PROJECT				