


\\D:\68\45-BORDER\01.DGN, \\D:\68\45-ALIGNMENT.DGN, \\D:\68\45-LEGNEND.DGN, \\D:\68\45-MASTER-ROW\01.DGN, \\D:\68\45-TOPO\01.DGN, \\D:\68\45-STAGING\01.DGN, \\D:\68\45-STAGING\02.DGN, \\D:\68\45-STAGING\03.DGN, 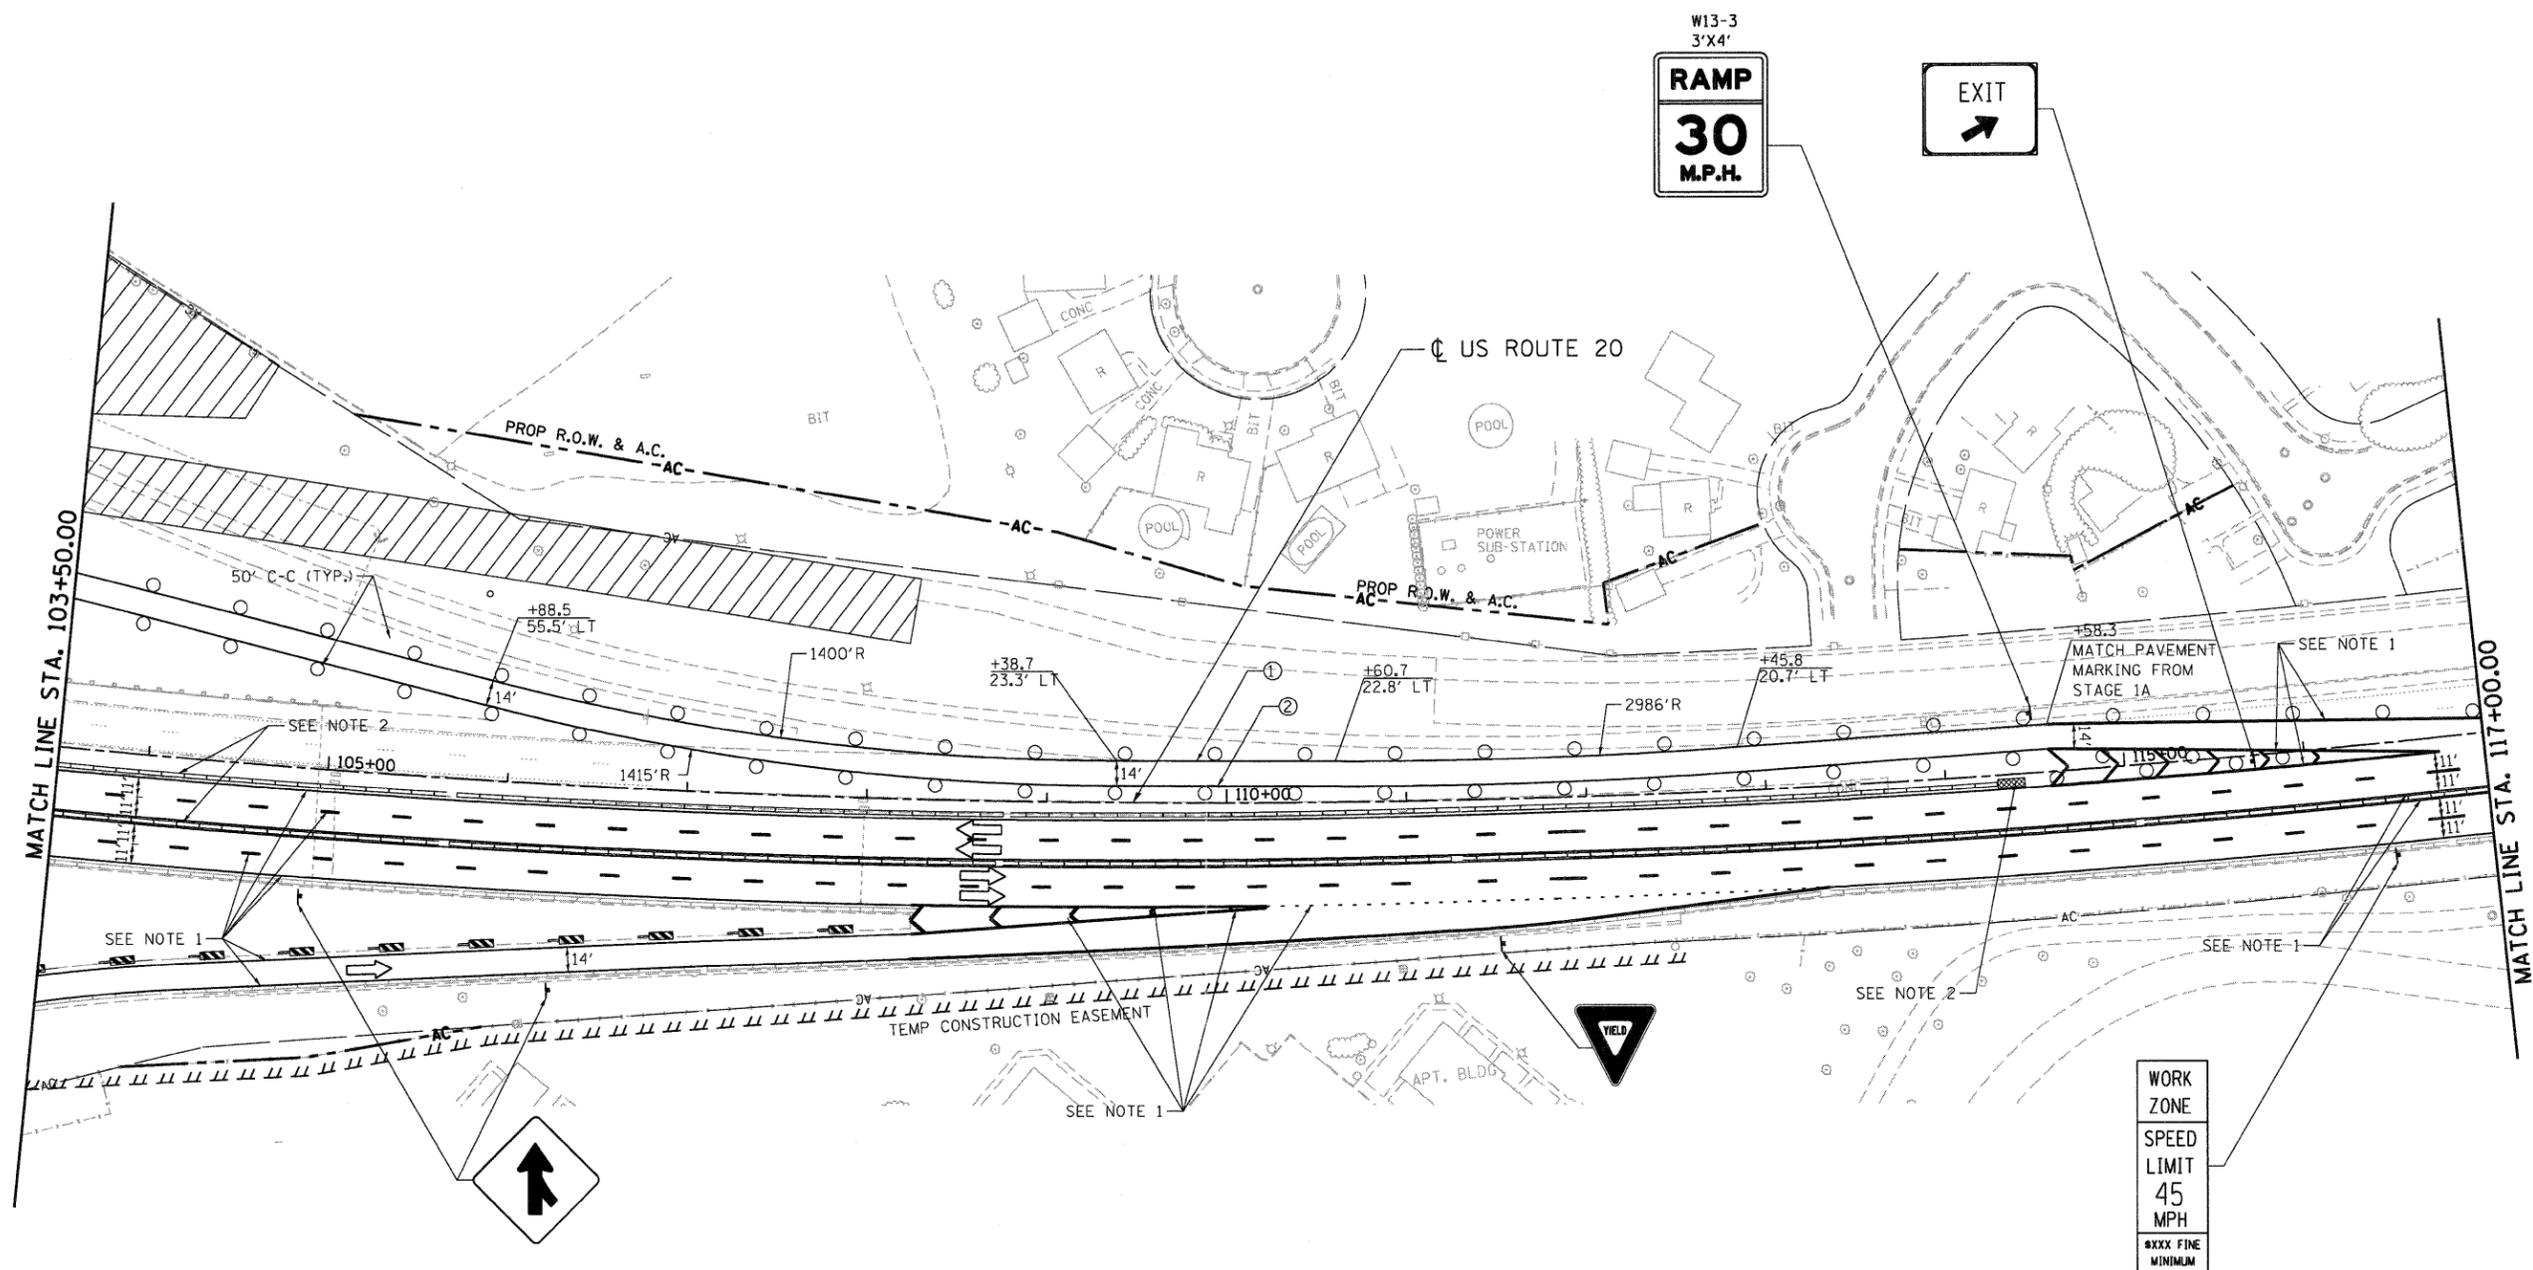

LEGEND

- WORK AREA
- IMPACT ATTENUATOR
- TEMPORARY CONCRETE BARRIER
- TYPE II BARRICADES OR DRUMS WITH STEADY BURN MONODIRECTIONAL LIGHT (AT SPECIFIED SPACING)
- DIRECTION OF TRAFFIC FLOW
- SIGN
- VERTICAL PANELS WITH STEADY BURNING LIGHTS (AT SPECIFIED SPACING)
- ARROW BOARD
- TYPE III BARRICADE
- TEMPORARY PAVEMENT, CURRENT STAGE
- TEMPORARY PAVEMENT, PREVIOUS STAGES

PAVEMENT MARKING LEGEND-US 20 STAGING

- ① WET REF TEM TAPE T3 4 (SOLID, WHITE)
- ② WET REF TEM TAPE T3 4 (SOLID, YELLOW)
- ③ WET REF TEM TAPE T3 4 (2' DASH - 6' SKIP, WHITE)
- ④ WET REF TEM TAPE T3 4 (10' DASH - 30' SKIP, WHITE)
- ⑤ WET REF TEM TAPE T3 6 (SOLID, WHITE)
- ⑥ WET REF TEM TAPE T3 8 (SOLID, WHITE)
- ⑦ WET REF TEM TAPE T3 8 (2' DASH - 6' SKIP, WHITE)
- ⑧ WET REF TEM TAPE T3 12 (SOLID, WHITE)
- ⑨ WET REF TEM TAPE T3 12 (SOLID, YELLOW)
- ⑩ WET REF TEM TAPE T3 24 (SOLID, WHITE)
- ⑪ WET REF TEM TAPE T3 LETTERS AND SYMBOLS

NOTES:

1. TEMPORARY PAVEMENT MARKING PLACED IN STAGE 1A.
2. TEMPORARY CONCRETE BARRIER AND ASSOCIATED IMPACT ATTENUATORS ARE PLACED IN PREVIOUS STAGES OR CONTRACT 60K90.

FILE NAME =	USER NAME = #USER#	DESIGNED - MM	REVISED -	STATE OF ILLINOIS		STAGING AND TRAFFIC CONTROL		F.A.P. RTE.	SECTION	COUNTY	TOTAL SHEETS	SHEET NO.
#FILEL#		DRAWN - KKS	REVISED -	DEPARTMENT OF TRANSPORTATION		STAGE 1B		345	8R-R	KANE	794	151
		CHECKED - PB	REVISED -	FAP ROUTE 345 / US ROUTE 20		U.S. ROUTE 20					CONTRACT NO. 60H45	
		DATE - 12/16/11	REVISED -	SCALE: 1"=50'		SHEET NO. OF		STA. 103+50.00 TO STA. 117+00.00		FED. ROAD DIST. NO. ILLINOIS FED. AID PROJECT		

