


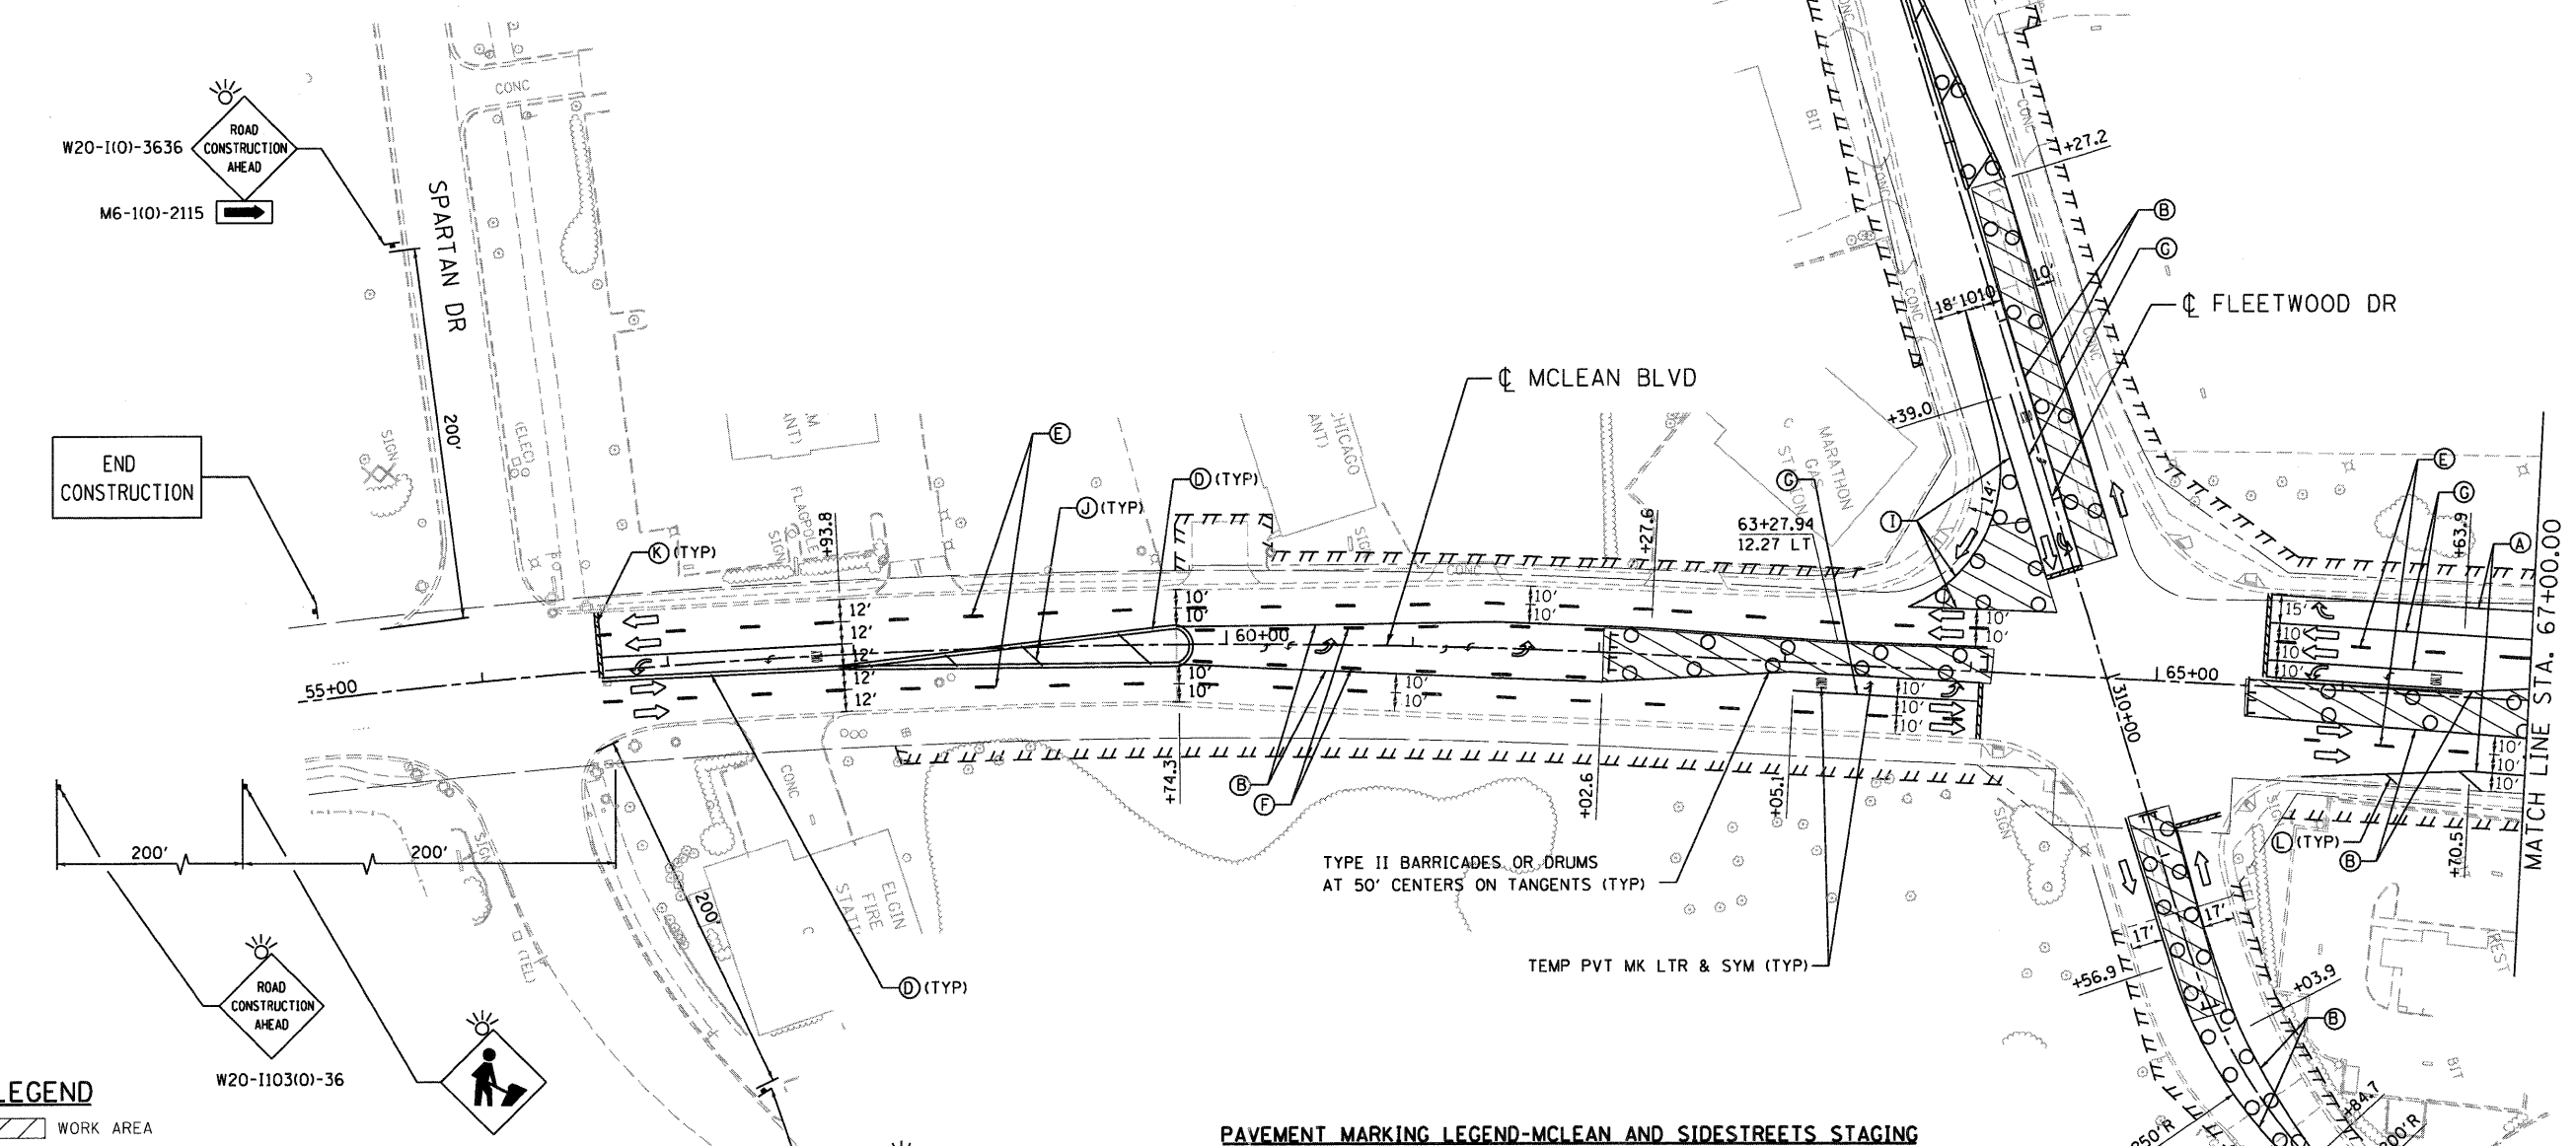

D:\DISK4E\BORDERL\CONV\MASTER-AL\TENT.DGN, \MASTER-PROV\BORDER.DGN, \DISK4E\TOPIC-3\CONV\DISK4E\STAGING-3.DGN, \DISK4E\DR\NPBL.DGN, \DISK4E\LEGEN.DGN
12-12-2011 10:03:44
SAZELKKJ NYS-30044\AM\VALT.DP-TRANS_07A_2202_21379-90\CVIL\LOAD\68R\H5\SHEET\DISK4E\STAGING-3.DGN



LEGEND

- WORK AREA
- IMPACT ATTENUATOR
- TEMPORARY CONCRETE BARRIER
- TYPE II BARRICADES OR DRUMS WITH STEADY BURN MONODIRECTIONAL LIGHT (AT SPECIFIED SPACING)
- DIRECTION OF TRAFFIC FLOW
- SIGN
- VERTICAL PANELS WITH STEADY BURNING LIGHTS (AT SPECIFIED SPACING)
- ARROW BOARD
- TYPE III BARRICADE
- TEMPORARY PAVEMENT, CURRENT STAGE
- TEMPORARY PAVEMENT, PREVIOUS STAGES

PAVEMENT MARKING LEGEND-MCLEAN AND SIDESTREETS STAGING

- (A) TEMP PVT MK LINE 4 (SOLID, WHITE)
- (B) TEMP PVT MK LINE 4 (SOLID, YELLOW)
- (C) TEMP PVT MK LINE 4 (SOLID, DOUBLE WHITE)
- (D) TEMP PVT MK LINE 4 (SOLID, DOUBLE YELLOW)
- (E) TEMP PVT MK LINE 4 (10' DASH - 30' SKIP, WHITE)
- (F) TEMP PVT MK LINE 4 (10' DASH - 30' SKIP, YELLOW)
- (G) TEMP PVT MK LINE 6 (SOLID, WHITE)
- (H) TEMP PVT MK LINE 6 (2' DASH - 6' SKIP, WHITE)
- (I) TEMP PVT MK LINE 8 (SOLID, WHITE)
- (J) TEMP PVT MK LINE 12 (SOLID, YELLOW)
- (K) TEMP PVT MK LINE 24 (SOLID, WHITE)
- (L) TEMP PVT MK LINE 12 (SOLID, WHITE)

FILE NAME *	USER NAME * #USER*	DESIGNED - JP	REVISED -
#FILE#		DRAWN - SA	REVISED -
	PLOT SCALE * #SCALE#	CHECKED - PB	REVISED -
	PLOT DATE * #DATE#	DATE - 12/16/11	REVISED -

STATE OF ILLINOIS
DEPARTMENT OF TRANSPORTATION
 FAP ROUTE 345 / US ROUTE 20

STAGING AND TRAFFIC CONTROL			
STAGE III			
MCLEAN BOULEVARD			
SCALE: 1"=50'	SHEET NO. OF	STA. 55+00.00 TO STA. 67+00.00	

F.A.P RTE.	SECTION	COUNTY	TOTAL SHEETS	SHEET NO.
345	BR-R	KANE	794	228
FED. ROAD DIST. NO. ILLINOIS			FED. AID PROJECT	
			CONTRACT NO. 60H45	

