


\\D:\6045-BORDER\01.DGN, \\D:\6045-LEGEND\01.DGN, \\D:\6045-LEGEND\02.DGN, \\D:\6045-LEGEND\03.DGN, 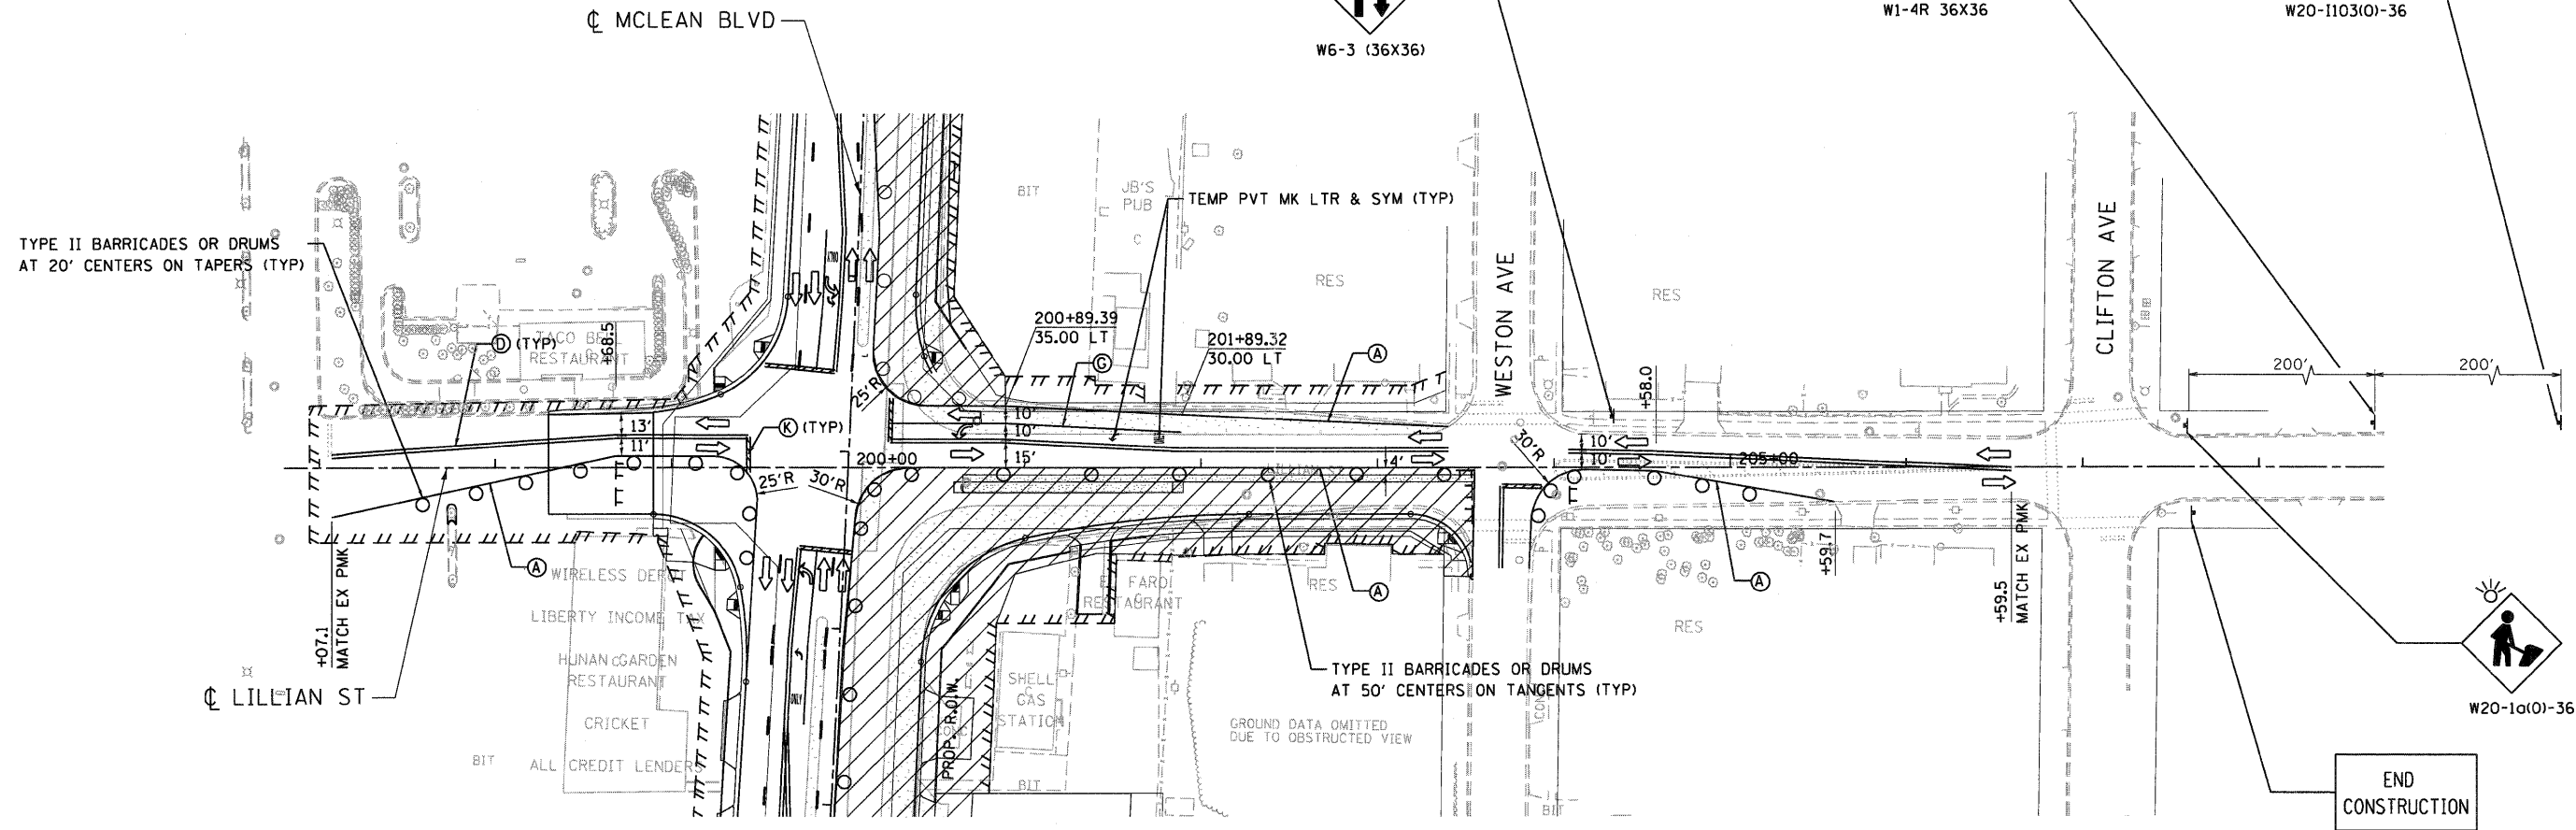

TYPE II BARRICADES OR DRUMS AT 20' CENTERS ON TAPERS (TYP)

W6-3 (36X36)

W1-4R 36X36

W20-1103(O)-36

W20-1a(O)-36

END CONSTRUCTION

LEGEND

- WORK AREA
- IMPACT ATTENUATOR
- TEMPORARY CONCRETE BARRIER
- TYPE II BARRICADES OR DRUMS WITH STEADY BURN MONODIRECTIONAL LIGHT (AT SPECIFIED SPACING)
- DIRECTION OF TRAFFIC FLOW
- SIGN
- VERTICAL PANELS WITH STEADY BURNING LIGHTS (AT SPECIFIED SPACING)
- ARROW BOARD
- TYPE III BARRICADE
- TEMPORARY PAVEMENT, CURRENT STAGE
- TEMPORARY PAVEMENT, PREVIOUS STAGES

PAVEMENT MARKING LEGEND-MCLEAN AND SIDESTREETS STAGING

- (A) TEMP PVT MK LINE 4 (SOLID, WHITE)
- (B) TEMP PVT MK LINE 4 (SOLID, YELLOW)
- (C) TEMP PVT MK LINE 4 (SOLID, DOUBLE WHITE)
- (D) TEMP PVT MK LINE 4 (SOLID, DOUBLE YELLOW)
- (E) TEMP PVT MK LINE 4 (10' DASH - 30' SKIP, WHITE)
- (F) TEMP PVT MK LINE 4 (10' DASH - 30' SKIP, YELLOW)
- (G) TEMP PVT MK LINE 6 (SOLID, WHITE)
- (H) TEMP PVT MK LINE 6 (2' DASH - 6' SKIP, WHITE)
- (I) TEMP PVT MK LINE 8 (SOLID, WHITE)
- (J) TEMP PVT MK LINE 12 (SOLID, YELLOW)
- (K) TEMP PVT MK LINE 24 (SOLID, WHITE)
- (L) TEMP PVT MK LINE 12 (SOLID, WHITE)

FILE NAME =	USER NAME = #USER#	DESIGNED - MM	REVISED -	STATE OF ILLINOIS DEPARTMENT OF TRANSPORTATION		STAGING AND TRAFFIC CONTROL STAGE II.4A LILLIAN STREET		F.A.P. RTE.	SECTION	COUNTY	TOTAL SHEETS	SHEET NO.	
#FILE#		DRAWN - MH	REVISED -					345	8R-R	KANE	794	231	
PLOT SCALE = #SCALE#		CHECKED - PB	REVISED -	FAP ROUTE 345 / US ROUTE 20				SCALE: 1"=50'		SHEET NO. OF	STA. 196+80.00 TO STA. 208+70.78	CONTRACT NO. 60H45	
PLOT DATE = #DATE#		DATE - 12/16/11	REVISED -					FED. ROAD DIST. NO.		ILLINOIS FED. AID PROJECT			

