
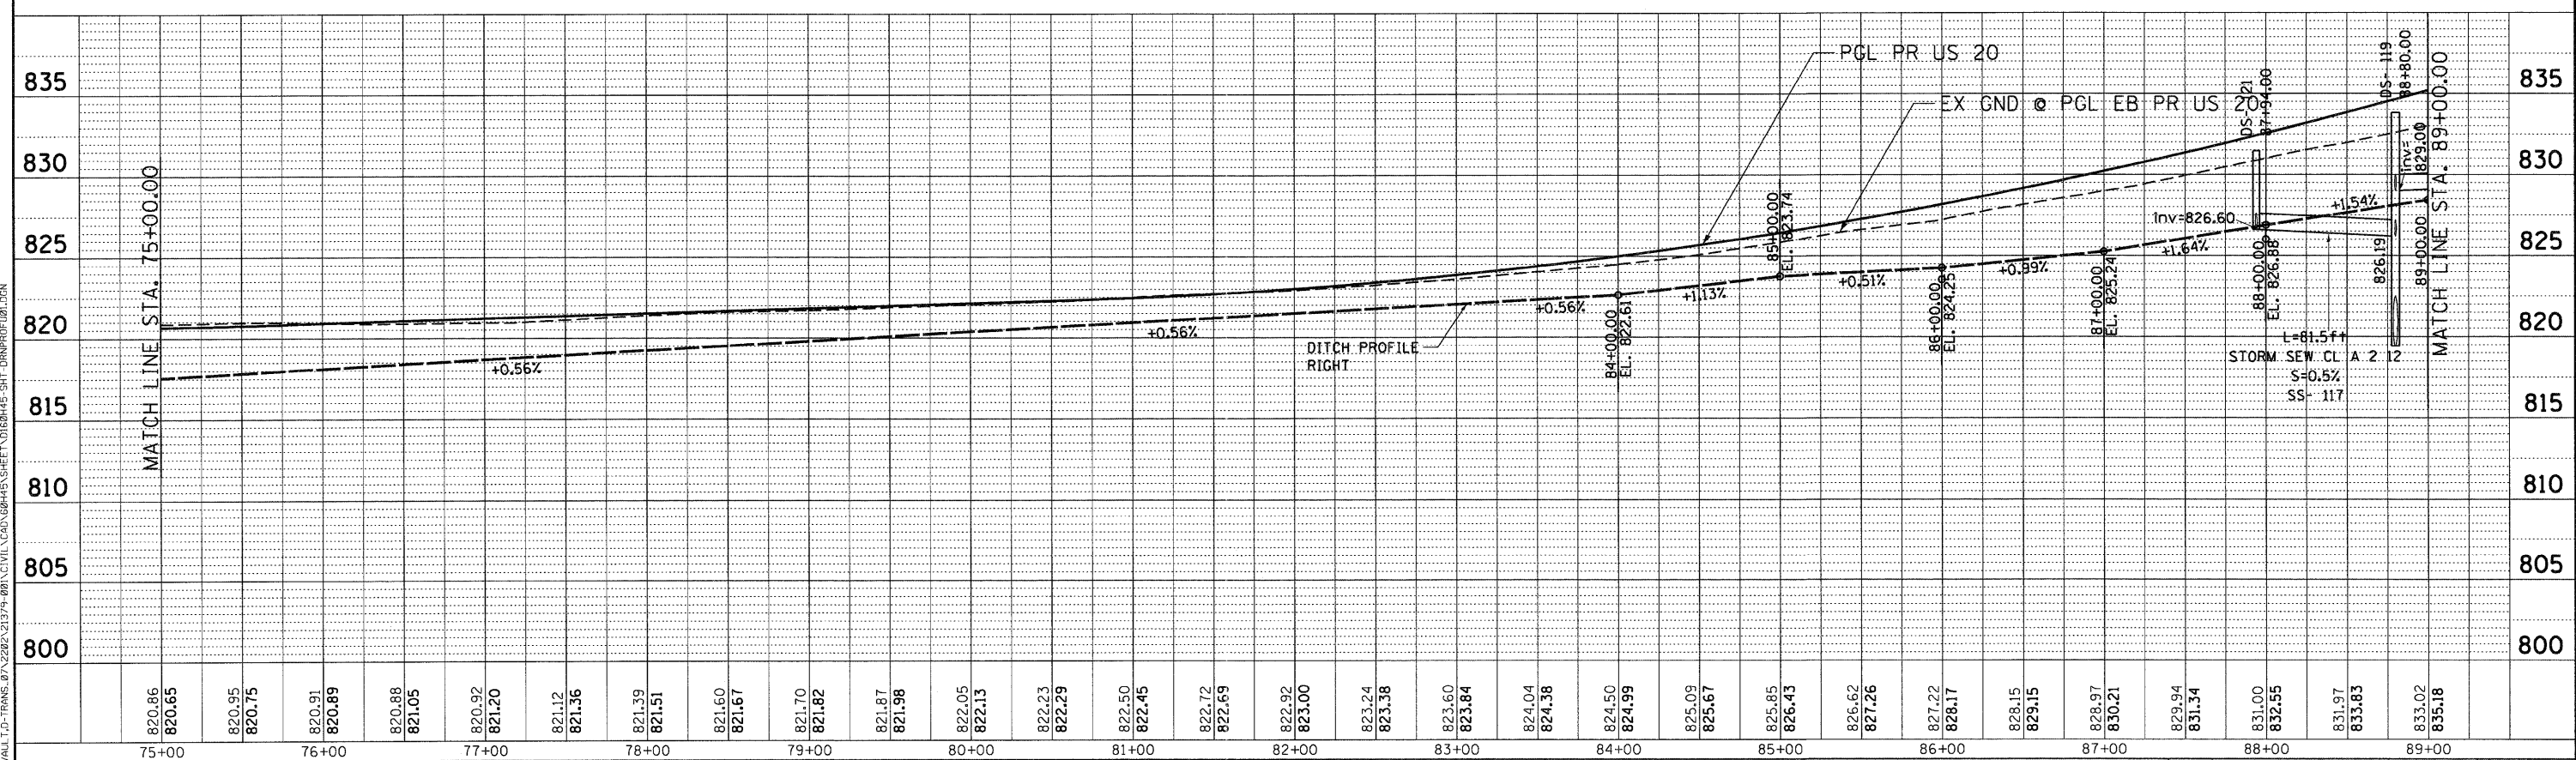


PLAN	SURVEYED	BY	DATE
	PLOTTED		
	GRADES CHECKED		
	RT. OF WAY CHECKED		
	NO.		
	STRUCTURE NOTATIONS		
	CADD FILE NAME		

PROFILE	SURVEYED	BY	DATE
	PLOTTED		
	GRADES CHECKED		
	RT. OF WAY CHECKED		
	NO.		
	STRUCTURE NOTATIONS		
	CADD FILE NAME		

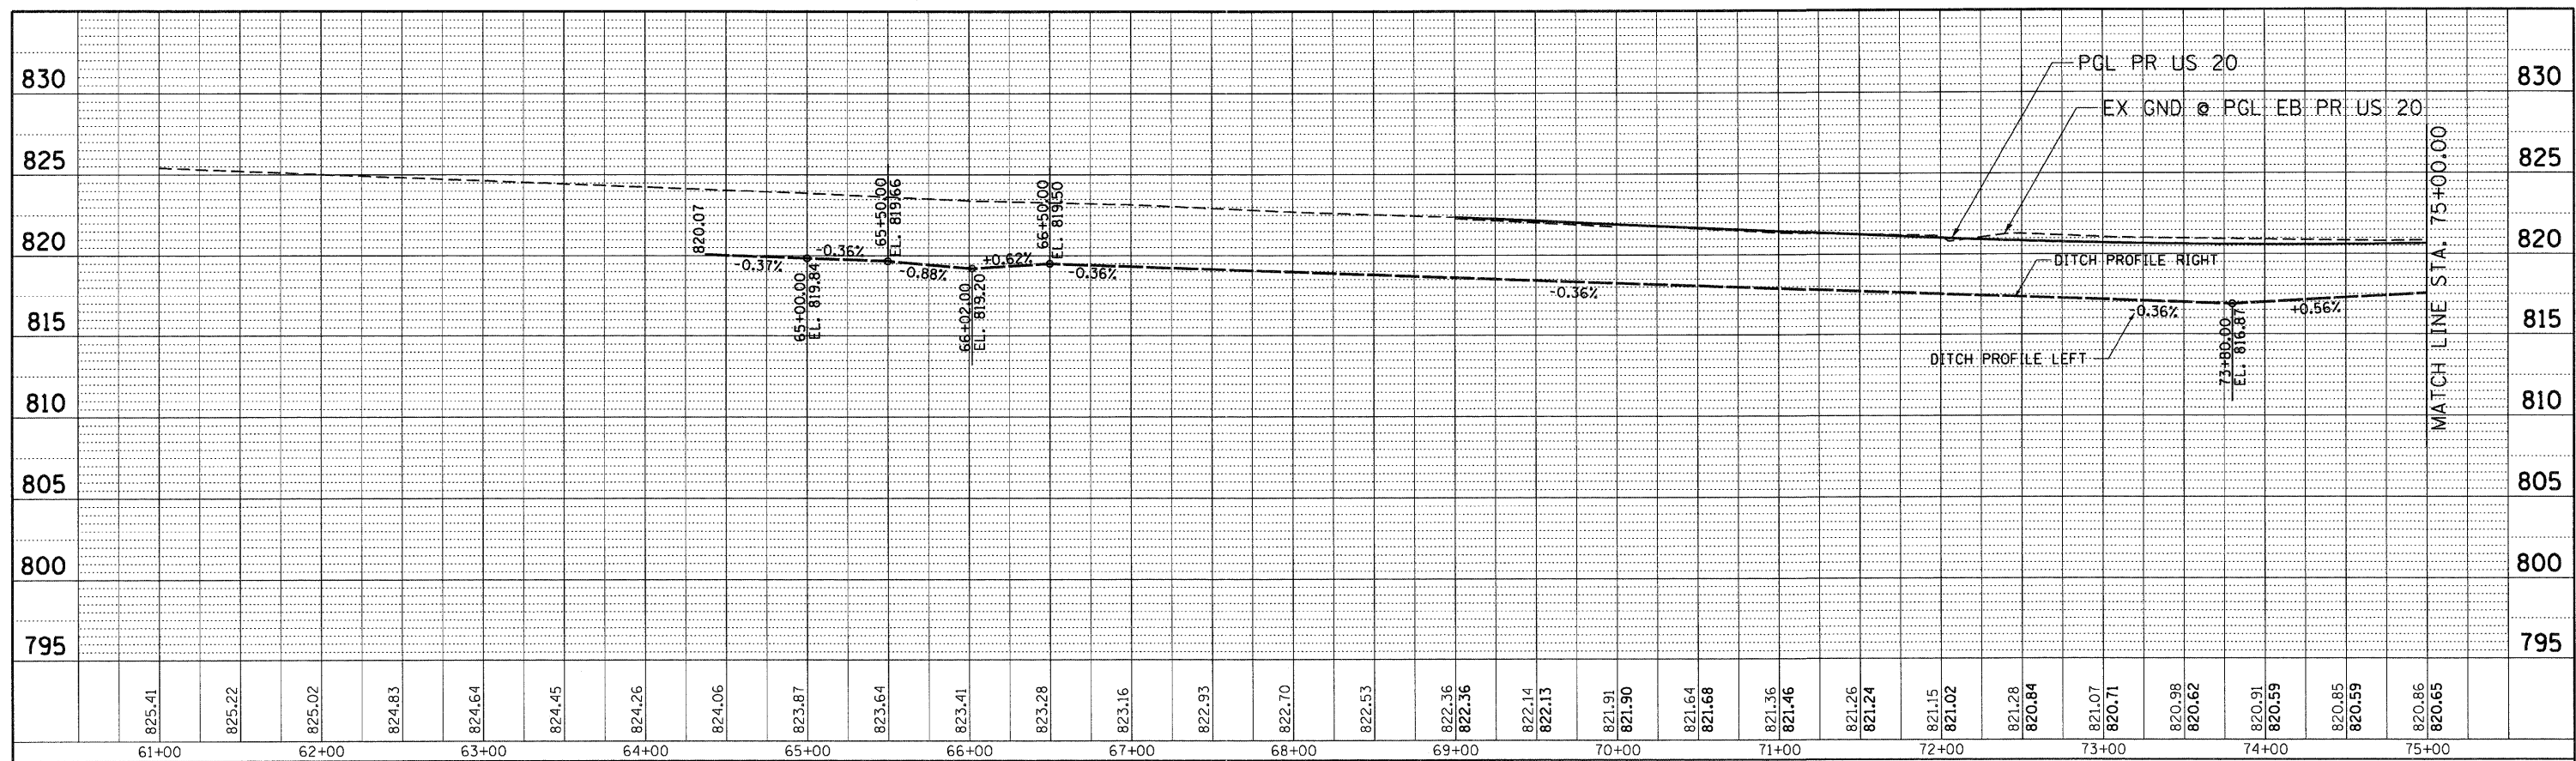

12-12-2011 10:09:16 BA17E1K1
 I:\25-8004-000\DRAWING\25-8004-000\CIVIL\200\8045\SHEET\06BR45-SHT-DRAINPROF1.DGN

FILE NAME =	USER NAME = *USER*	DESIGNED - SLH	REVISED -	STATE OF ILLINOIS DEPARTMENT OF TRANSPORTATION FAP ROUTE 345 / US ROUTE 20				DRAINAGE PROFILE U.S. ROUTE 20		F.A.P. RTE. 345	SECTION BR-R	COUNTY KANE	TOTAL SHEETS 794	SHEET NO. 266
FILE#	PLOT SCALE = *SCALE*	DRAWN - JFS	REVISED -					SCALE: HORIZ. 1"=50'	VERT. 1"=5'	STA. 61+00.00 TO STA. 89+00.00	FED. ROAD DIST. NO.	ILLINOIS FED. AID PROJECT	CONTRACT NO. 60H45	
TENG	TENG & ASSOCIATES, INC.	CHECKED - TKL	REVISED -	DATE - 12/16/11		REVISED -								