


PLAN	SURVEYED	BY	DATE
	PLOTTED		
	REVISIONS		
	NOTE BOOK		
	NO. _____		
	CADD FILE NAME		
	NO. _____		

PROFILE	SURVEYED	BY	DATE
	PLOTTED		
	GRADES CHECKED		
	STRUCTURE NOTATIONS CHKD		
	NO. _____		
	STRUTURE NOTATIONS CHKD		
	NO. _____		

MATCH LINE STA. 89+00.00

MATCH LINE STA. 103+50.00

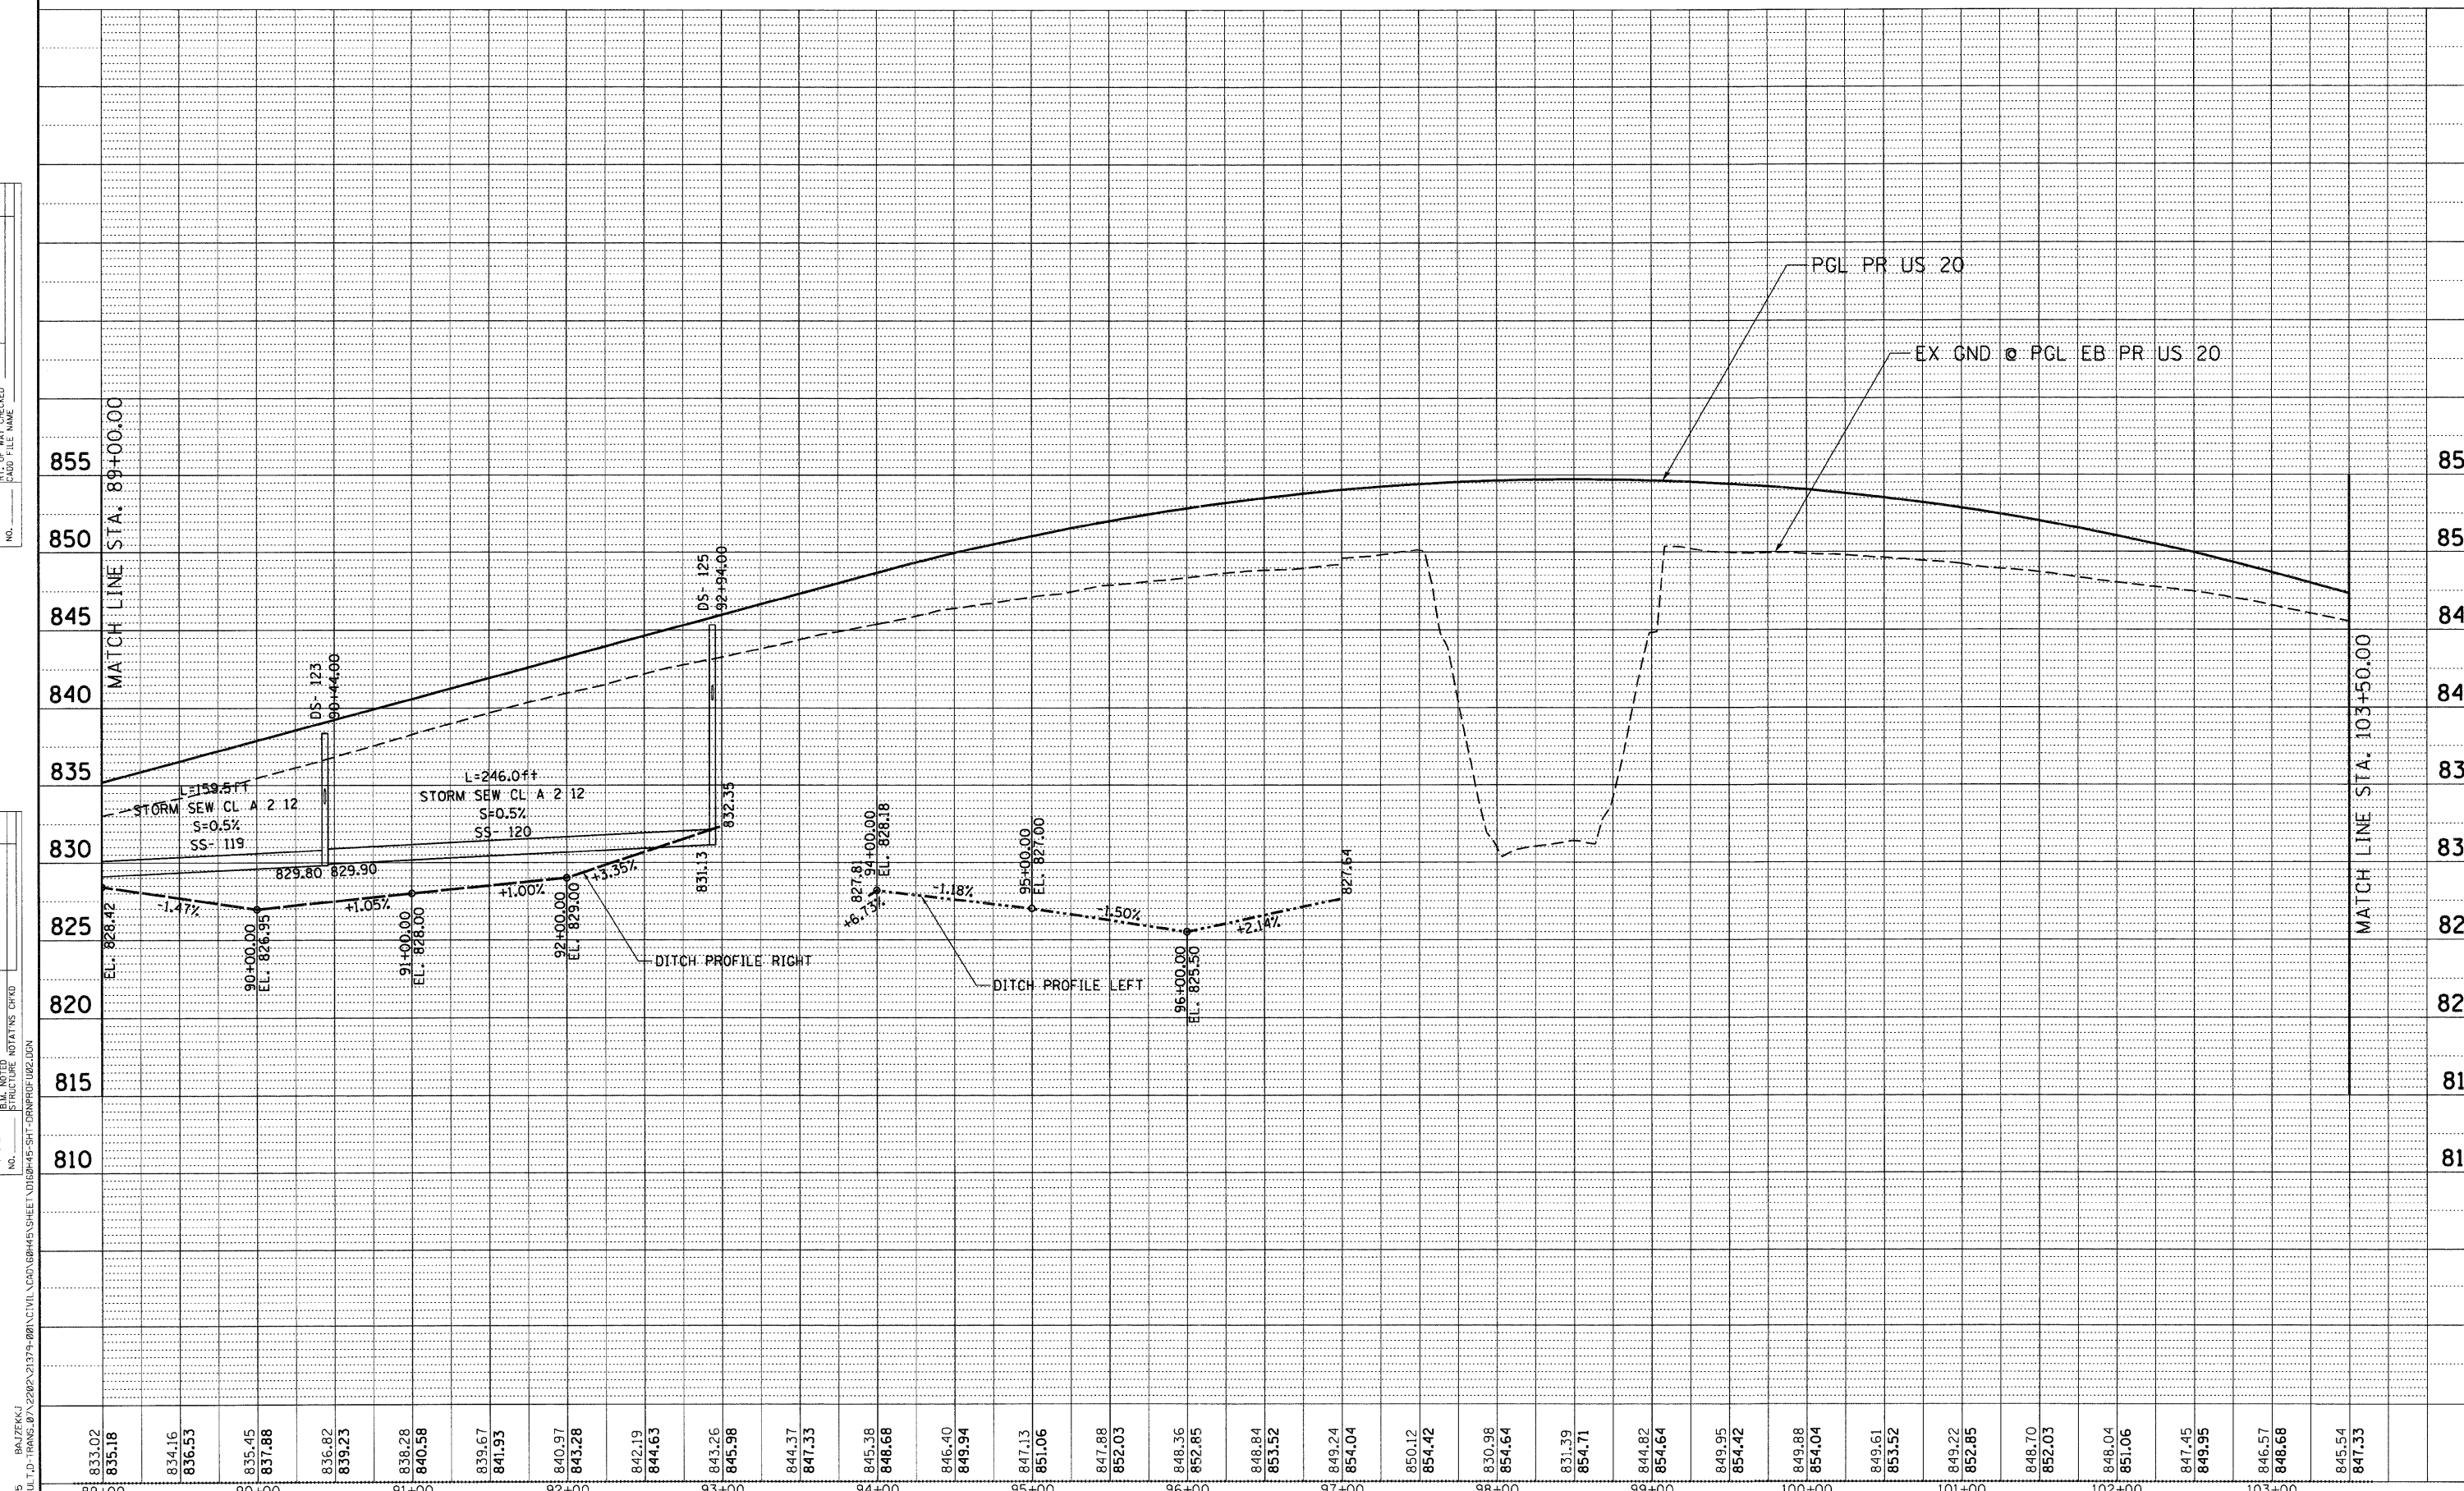

12-16-2011 10:09:26 B:\173K1
 V:\S\884\WAY\JOB_1\TRANS_87\2202\21379-88\CIVIL\CADD\PROFILES\SHEET\DRIPROF102.DWG

FILE NAME =
 #FILE#

USER NAME = #USER#
 PLOT SCALE = #SCALE#
 PLOT DATE = #DATE#

DESIGNED - SLH
 DRAWN - JFS
 CHECKED - TKL
 DATE - 12/16/11

REVISED -
 REVISED -
 REVISED -
 REVISED -

STATE OF ILLINOIS
 DEPARTMENT OF TRANSPORTATION
 FAP ROUTE 345 / US ROUTE 20

DRAINAGE PROFILE
 U.S. ROUTE 20
 SCALE: HORIZ. 1"=50' VERT. 1"=5'
 STA. 89+00.00 TO STA. 103+50.00

F.A.P. RTE.	SECTION	COUNTY	TOTAL SHEETS	SHEET NO.
345	8R-R	KANE	794	267
CONTRACT NO. 60H45				
FED. ROAD DIST. NO. ILLINOIS FED. AID PROJECT				