




PLAN	SURVEYED	BY	DATE
	PLOTTED		
	GRADES CHECKED		
	STRUCTURE NOTATIONS CHECKED		
	NO. OF WAY CHECKED		
	CADD FILE NAME		

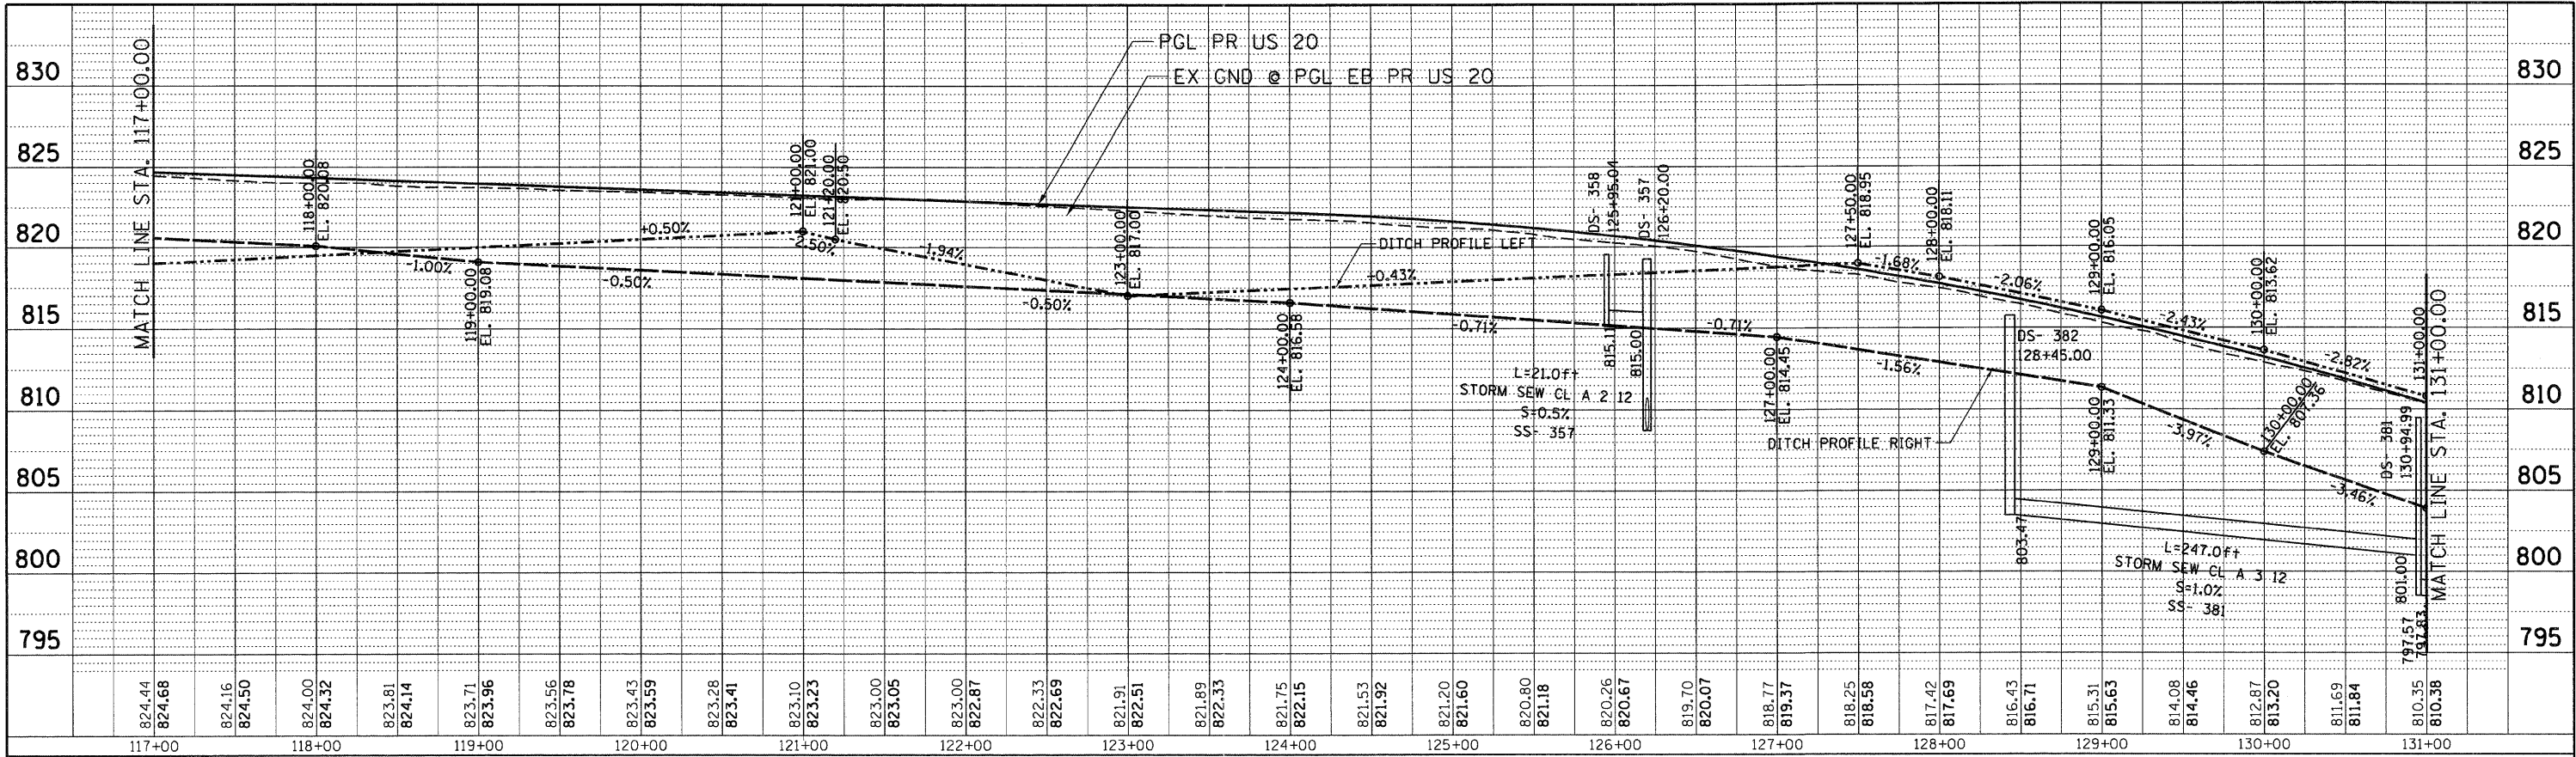

PROFILE	SURVEYED	BY	DATE
	PLOTTED		
	GRADES CHECKED		
	STRUCTURE NOTATIONS CHECKED		
	NO. OF WAY CHECKED		
	CADD FILE NAME		

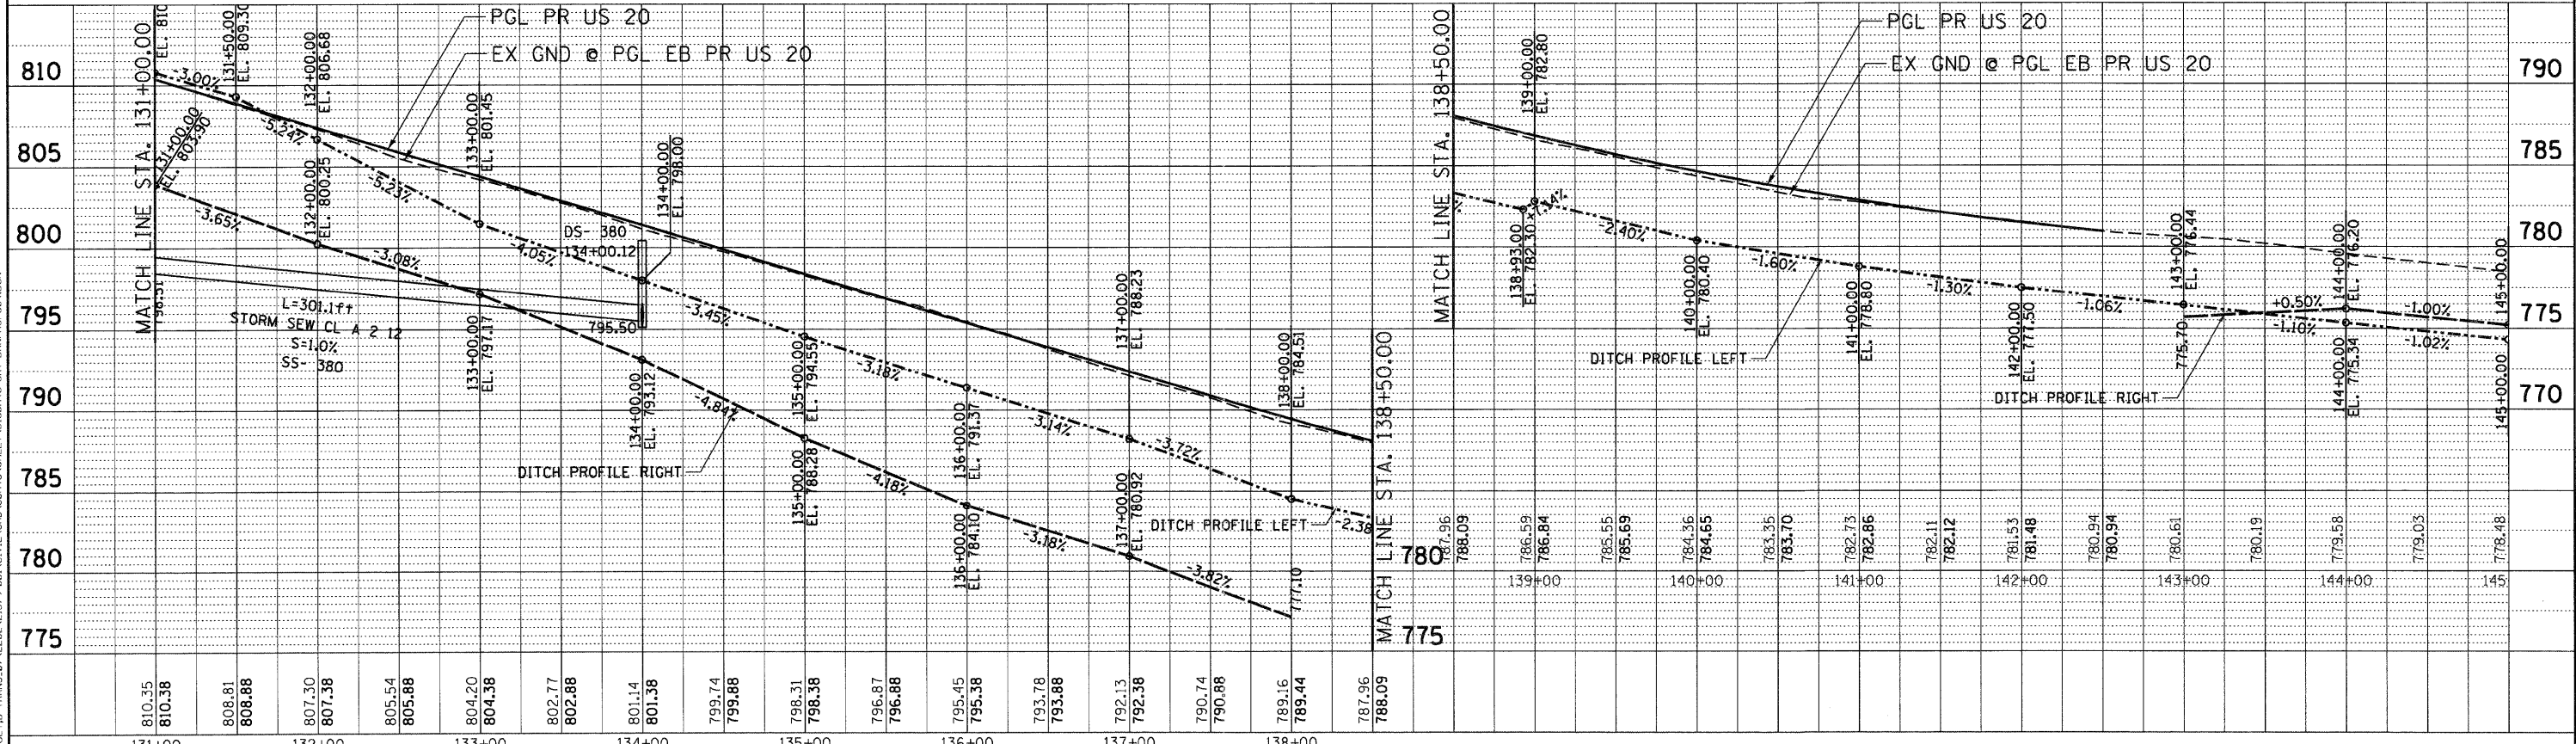

FILE NAME =	USER NAME = #USER#	DESIGNED - SLH	REVISED -	<b>STATE OF ILLINOIS</b> <b>DEPARTMENT OF TRANSPORTATION</b> FAP ROUTE 345 / US ROUTE 20	<b>DRAINAGE PROFILE</b> <b>U.S. ROUTE 20</b>		F.A.P. RTE. 345	SECTION BR-R	COUNTY KANE	TOTAL SHEETS 794	SHEET NO. 269	
*FILEL#		DRAWN - JFS	REVISED -		SCALE: HORIZ. 1"=50'	VERT. 1"=5'	STA. 117+00.00 TO STA. 145+00.00	FED. ROAD DIST. NO.	ILLINOIS FED. AID PROJECT	CONTRACT NO. 60H45		
PLOT SCALE = #SCALE#		CHECKED - TKL	REVISED -									
PLOT DATE = #DATE#		DATE - 12/16/11	REVISED -									

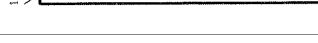

12-12-2011 13:09:42 BSLZFK61  
 N:\15-2044\JAN\VALT-D-FRANG.B7\2282\21375-00\1\CVIL\CAD\168445\SHEET\0168445-SHT-DRAINPROF-104.DWG