


FINAL SURVEY	SURVEYED	BY	DATE
NOTE BOOK	PLOTTED		
AREAS CHECKED	TEMPLATE		
	AREAS		
	CHECKED		

ORIGINAL SURVEY	SURVEYED	BY	DATE
NOTE BOOK	PLOTTED		
AREAS CHECKED	TEMPLATE		
	AREAS		
	CHECKED		

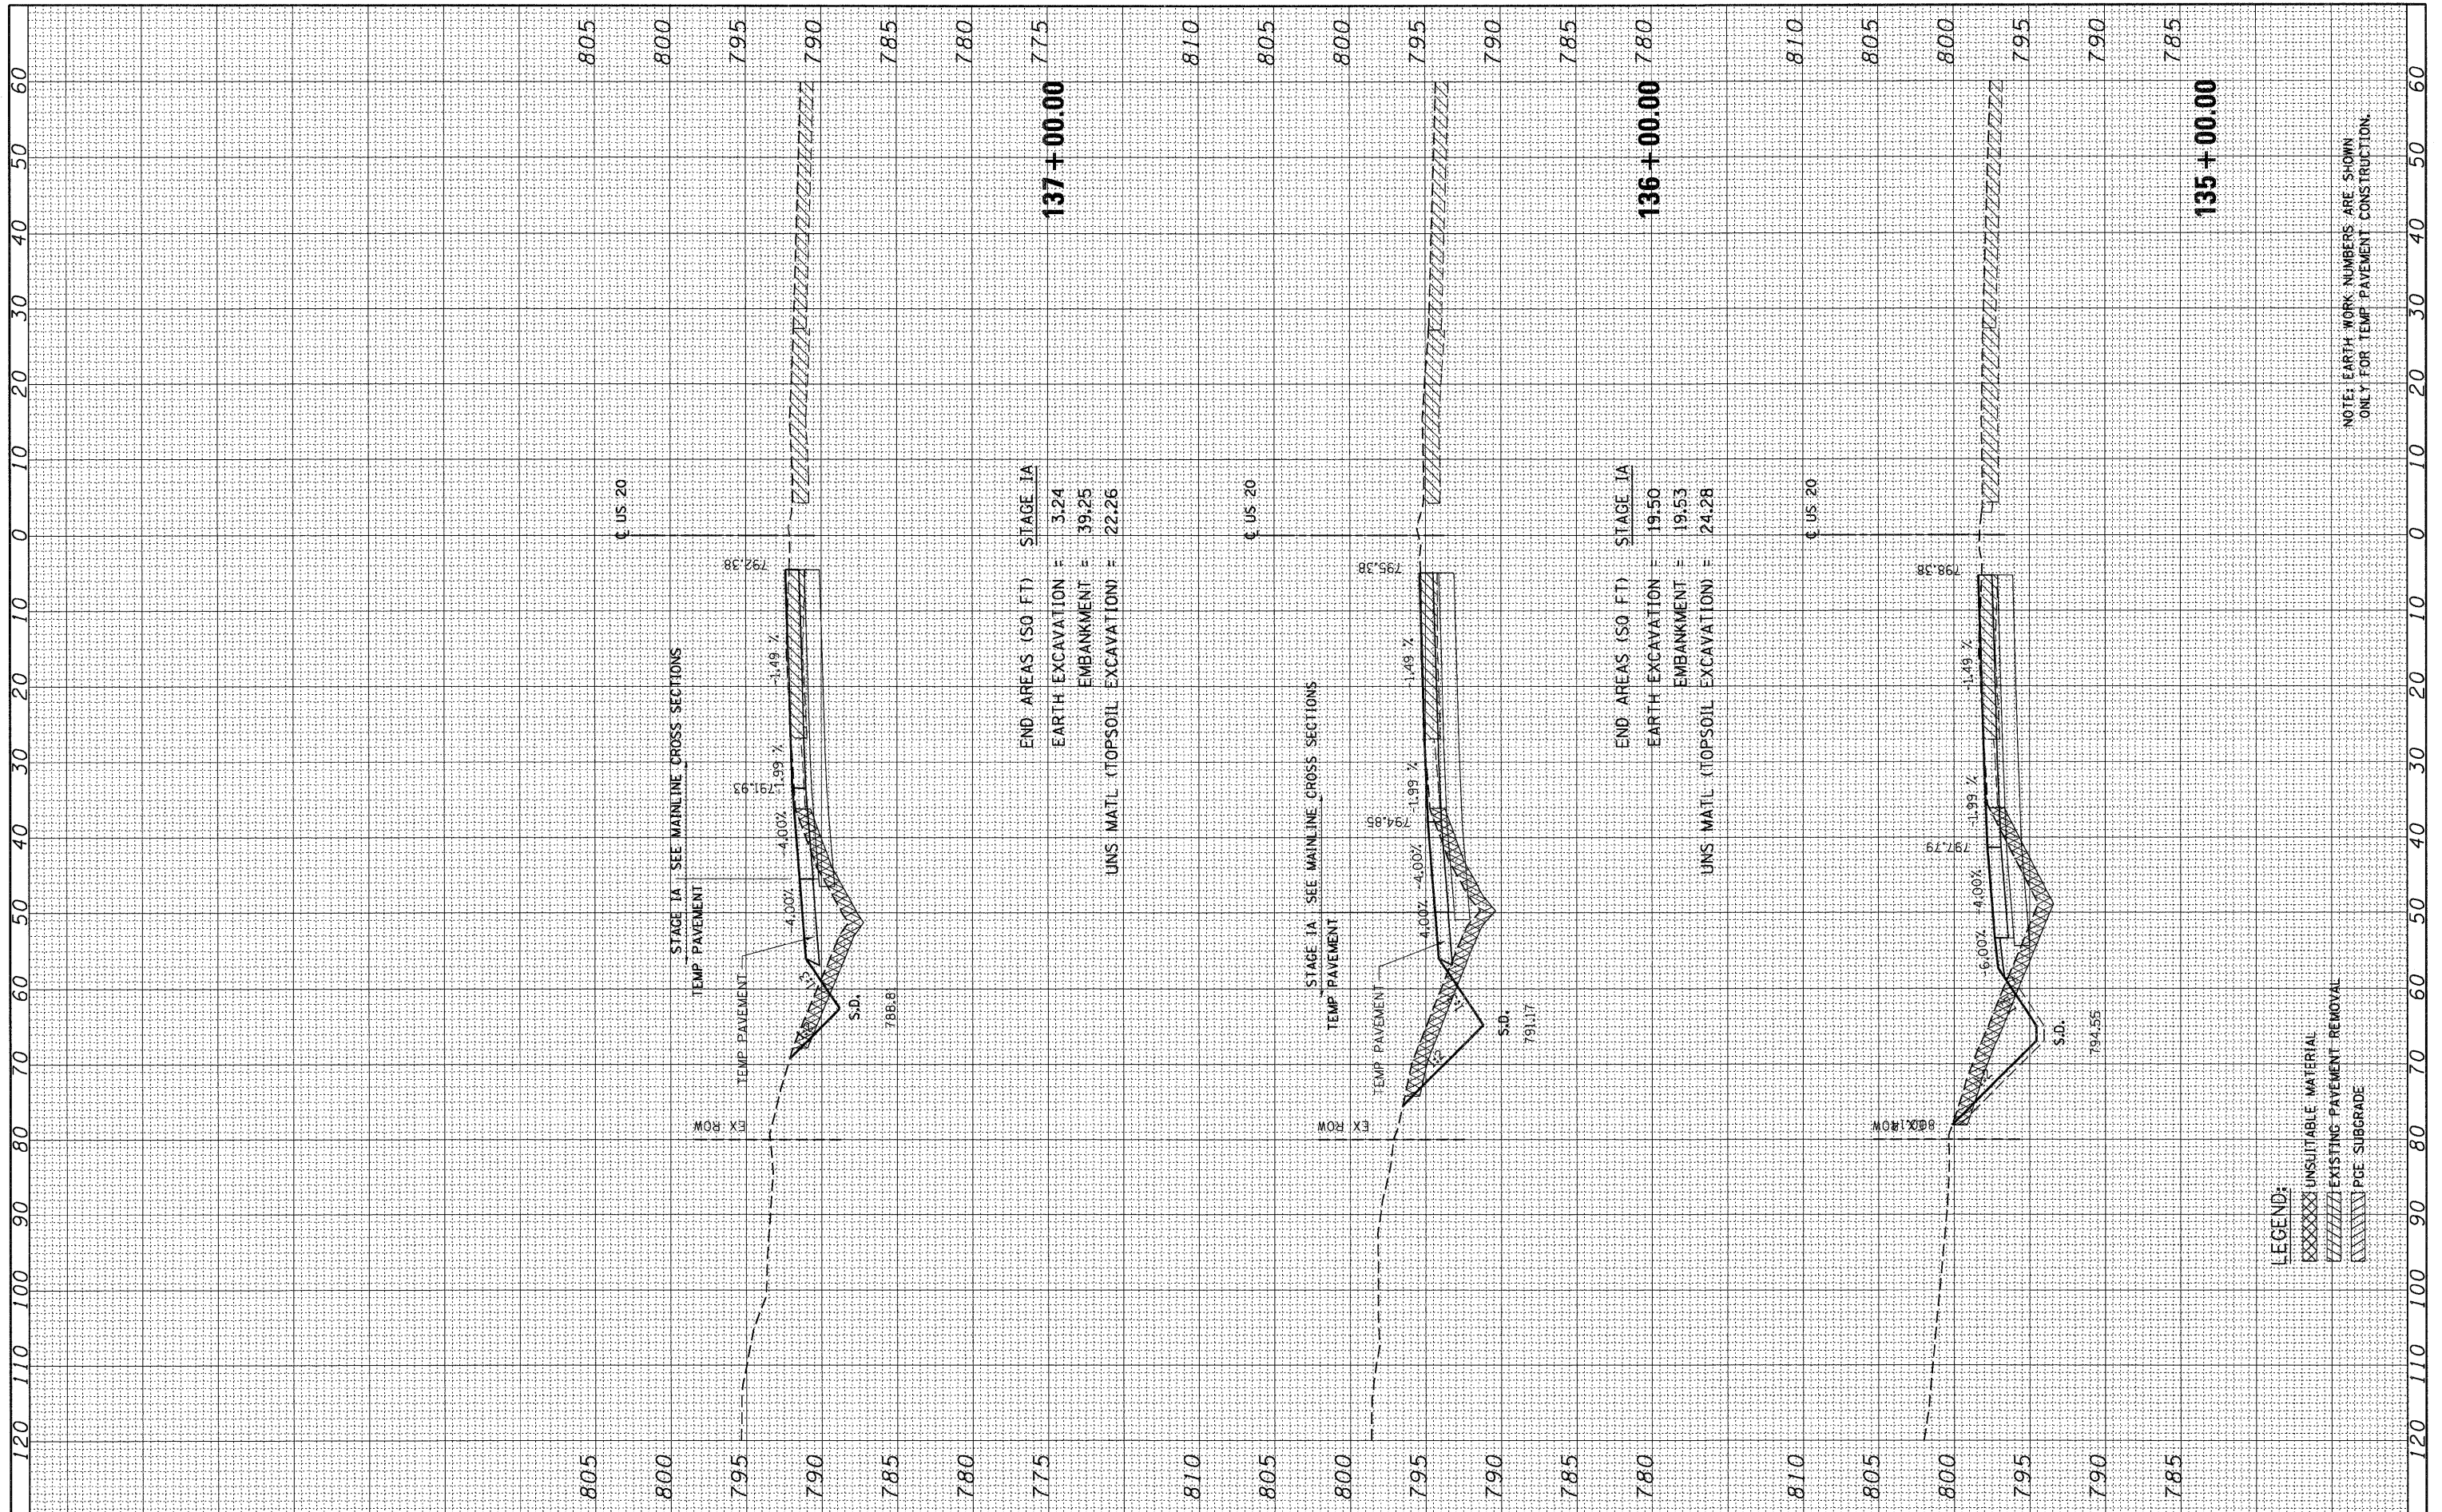

END AREAS (SQ FT) STAGE IA
 EARTH EXCAVATION = 3.24
 EMBANKMENT = 39.25
 UNS MATL (TOPSOIL EXCAVATION) = 22.26

END AREAS (SQ FT) STAGE IA
 EARTH EXCAVATION = 19.50
 EMBANKMENT = 19.53
 UNS MATL (TOPSOIL EXCAVATION) = 24.28

LEGEND:

XXXXXX	UNSUITABLE MATERIAL
	EXISTING PAVEMENT REMOVAL
	PCE SUBGRADE

NOTE: EARTH WORK NUMBERS ARE SHOWN ONLY FOR TEMP PAVEMENT CONSTRUCTION.