


FINAL SURVEY	SURVEYED	BY	DATE
NOTE BOOK	PLOTTED		
AREAS CHECKED	TEMPLATE		
NO.	AREAS CHECKED		

ORIGINAL SURVEY	SURVEYED	BY	DATE
NOTE BOOK	PLOTTED		
AREAS CHECKED	TEMPLATE		
NO.	AREAS CHECKED		

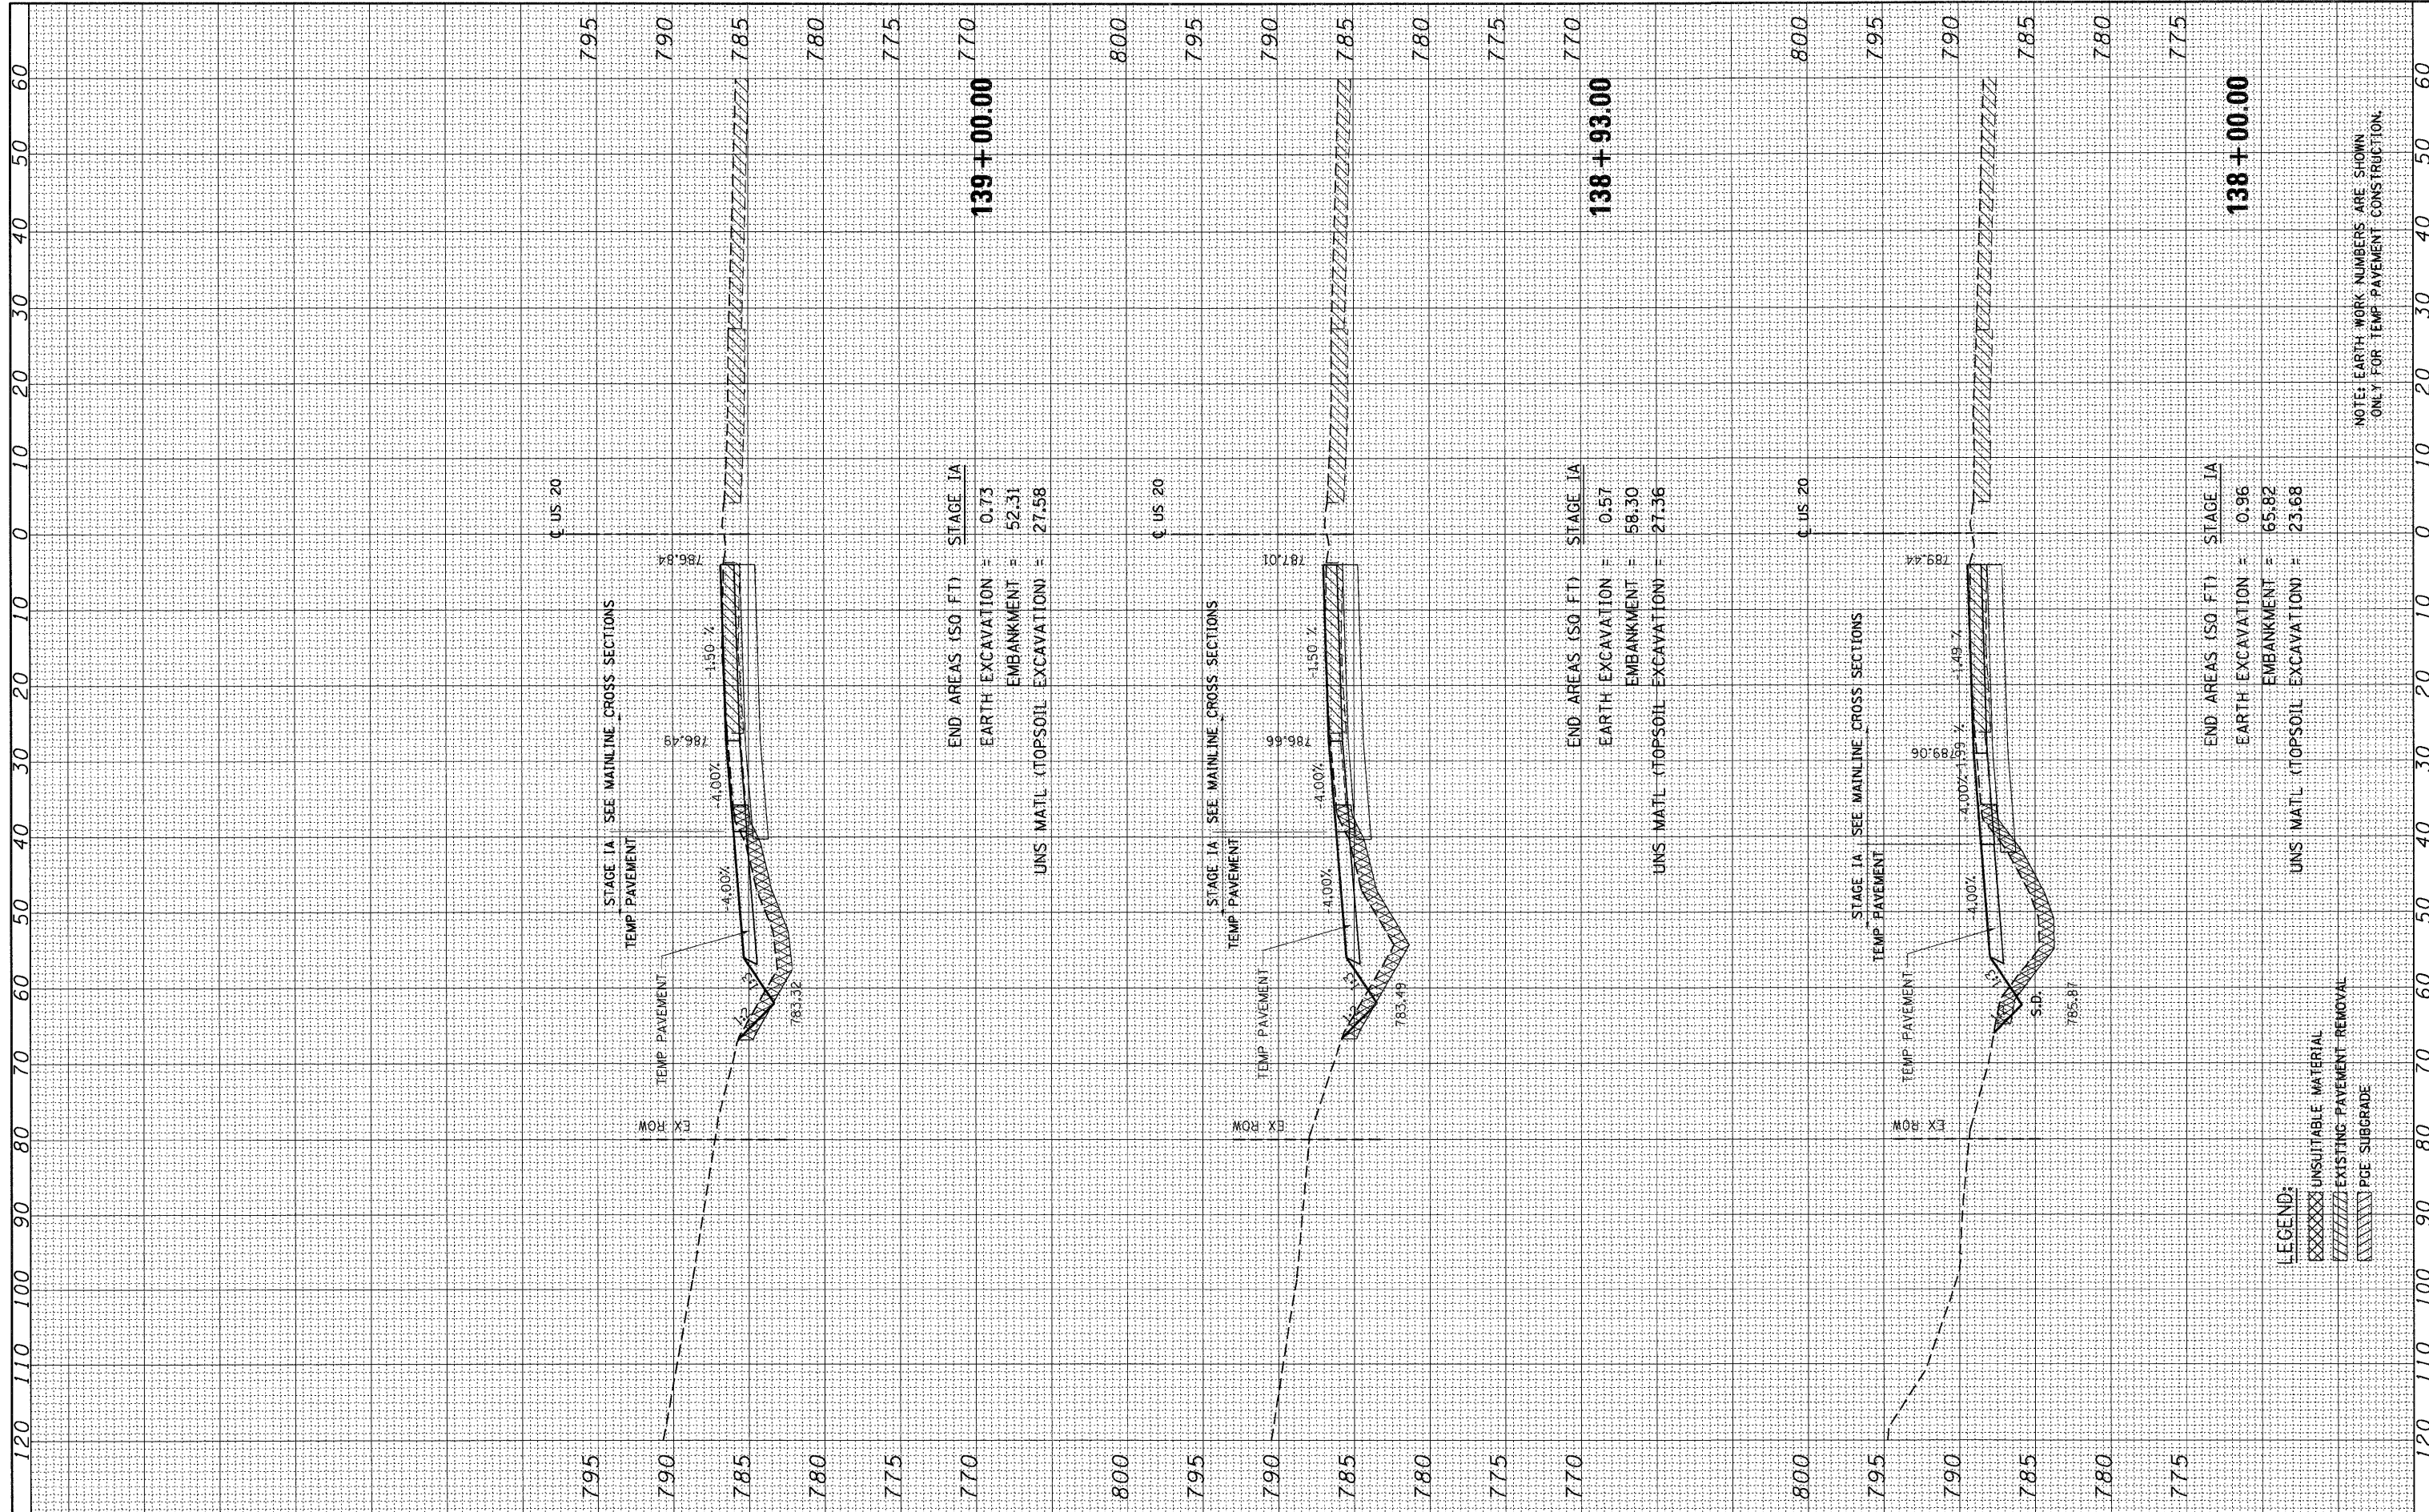

END AREAS (SQ. FT) STAGE IA  
 EARTH EXCAVATION = 0.73  
 EMBANKMENT = 52.31  
 UNS. MATL (TOPSOIL EXCAVATION) = 27.58

END AREAS (SQ. FT) STAGE IA  
 EARTH EXCAVATION = 0.57  
 EMBANKMENT = 58.30  
 UNS. MATL (TOPSOIL EXCAVATION) = 27.36

END AREAS (SQ. FT) STAGE IA  
 EARTH EXCAVATION = 0.96  
 EMBANKMENT = 65.82  
 UNS. MATL (TOPSOIL EXCAVATION) = 23.68

LEGEND:  
 [Hatched Box] UNSUITABLE MATERIAL  
 [Hatched Box] EXISTING PAVEMENT REMOVAL  
 [Hatched Box] PCE SUBGRADE

NOTE: EARTH WORK NUMBERS ARE SHOWN ONLY FOR TEMP PAVEMENT CONSTRUCTION.

FILE NAME =	USER NAME = #USER#	DESIGNED - MRK	REVISED -	<b>STATE OF ILLINOIS DEPARTMENT OF TRANSPORTATION</b>	<b>US 20 TEMP PAVEMENT SECTIONS 135+00 TO 145+00 LT - STAGE IA</b>			F.A. RTE. 345	SECTION 8R-R	COUNTY KANE	TOTAL SHEETS 794	SHEET NO. 562
#FILEL#		DRAWN - MRK	REVISED -		SCALE: HORIZ. 1"=10' VERT. 1"=5'	STA. 138+00.00 TO STA. 139+00.00	CONTRACT NO. 60H45					
		CHECKED - DDH	REVISED -		ILLINOIS FED. AID PROJECT							
		DATE - 12/16/11	REVISED -									