


FINAL SURVEY	SURVEYED	BY	DATE
NOTE BOOK	PLOTTED		
AREAS	TEMPLATE		
NO.	AREAS CHECKED		

ORIGINAL SURVEY	SURVEYED	BY	DATE
NOTE BOOK	PLOTTED		
AREAS	TEMPLATE		
NO.	AREAS CHECKED		

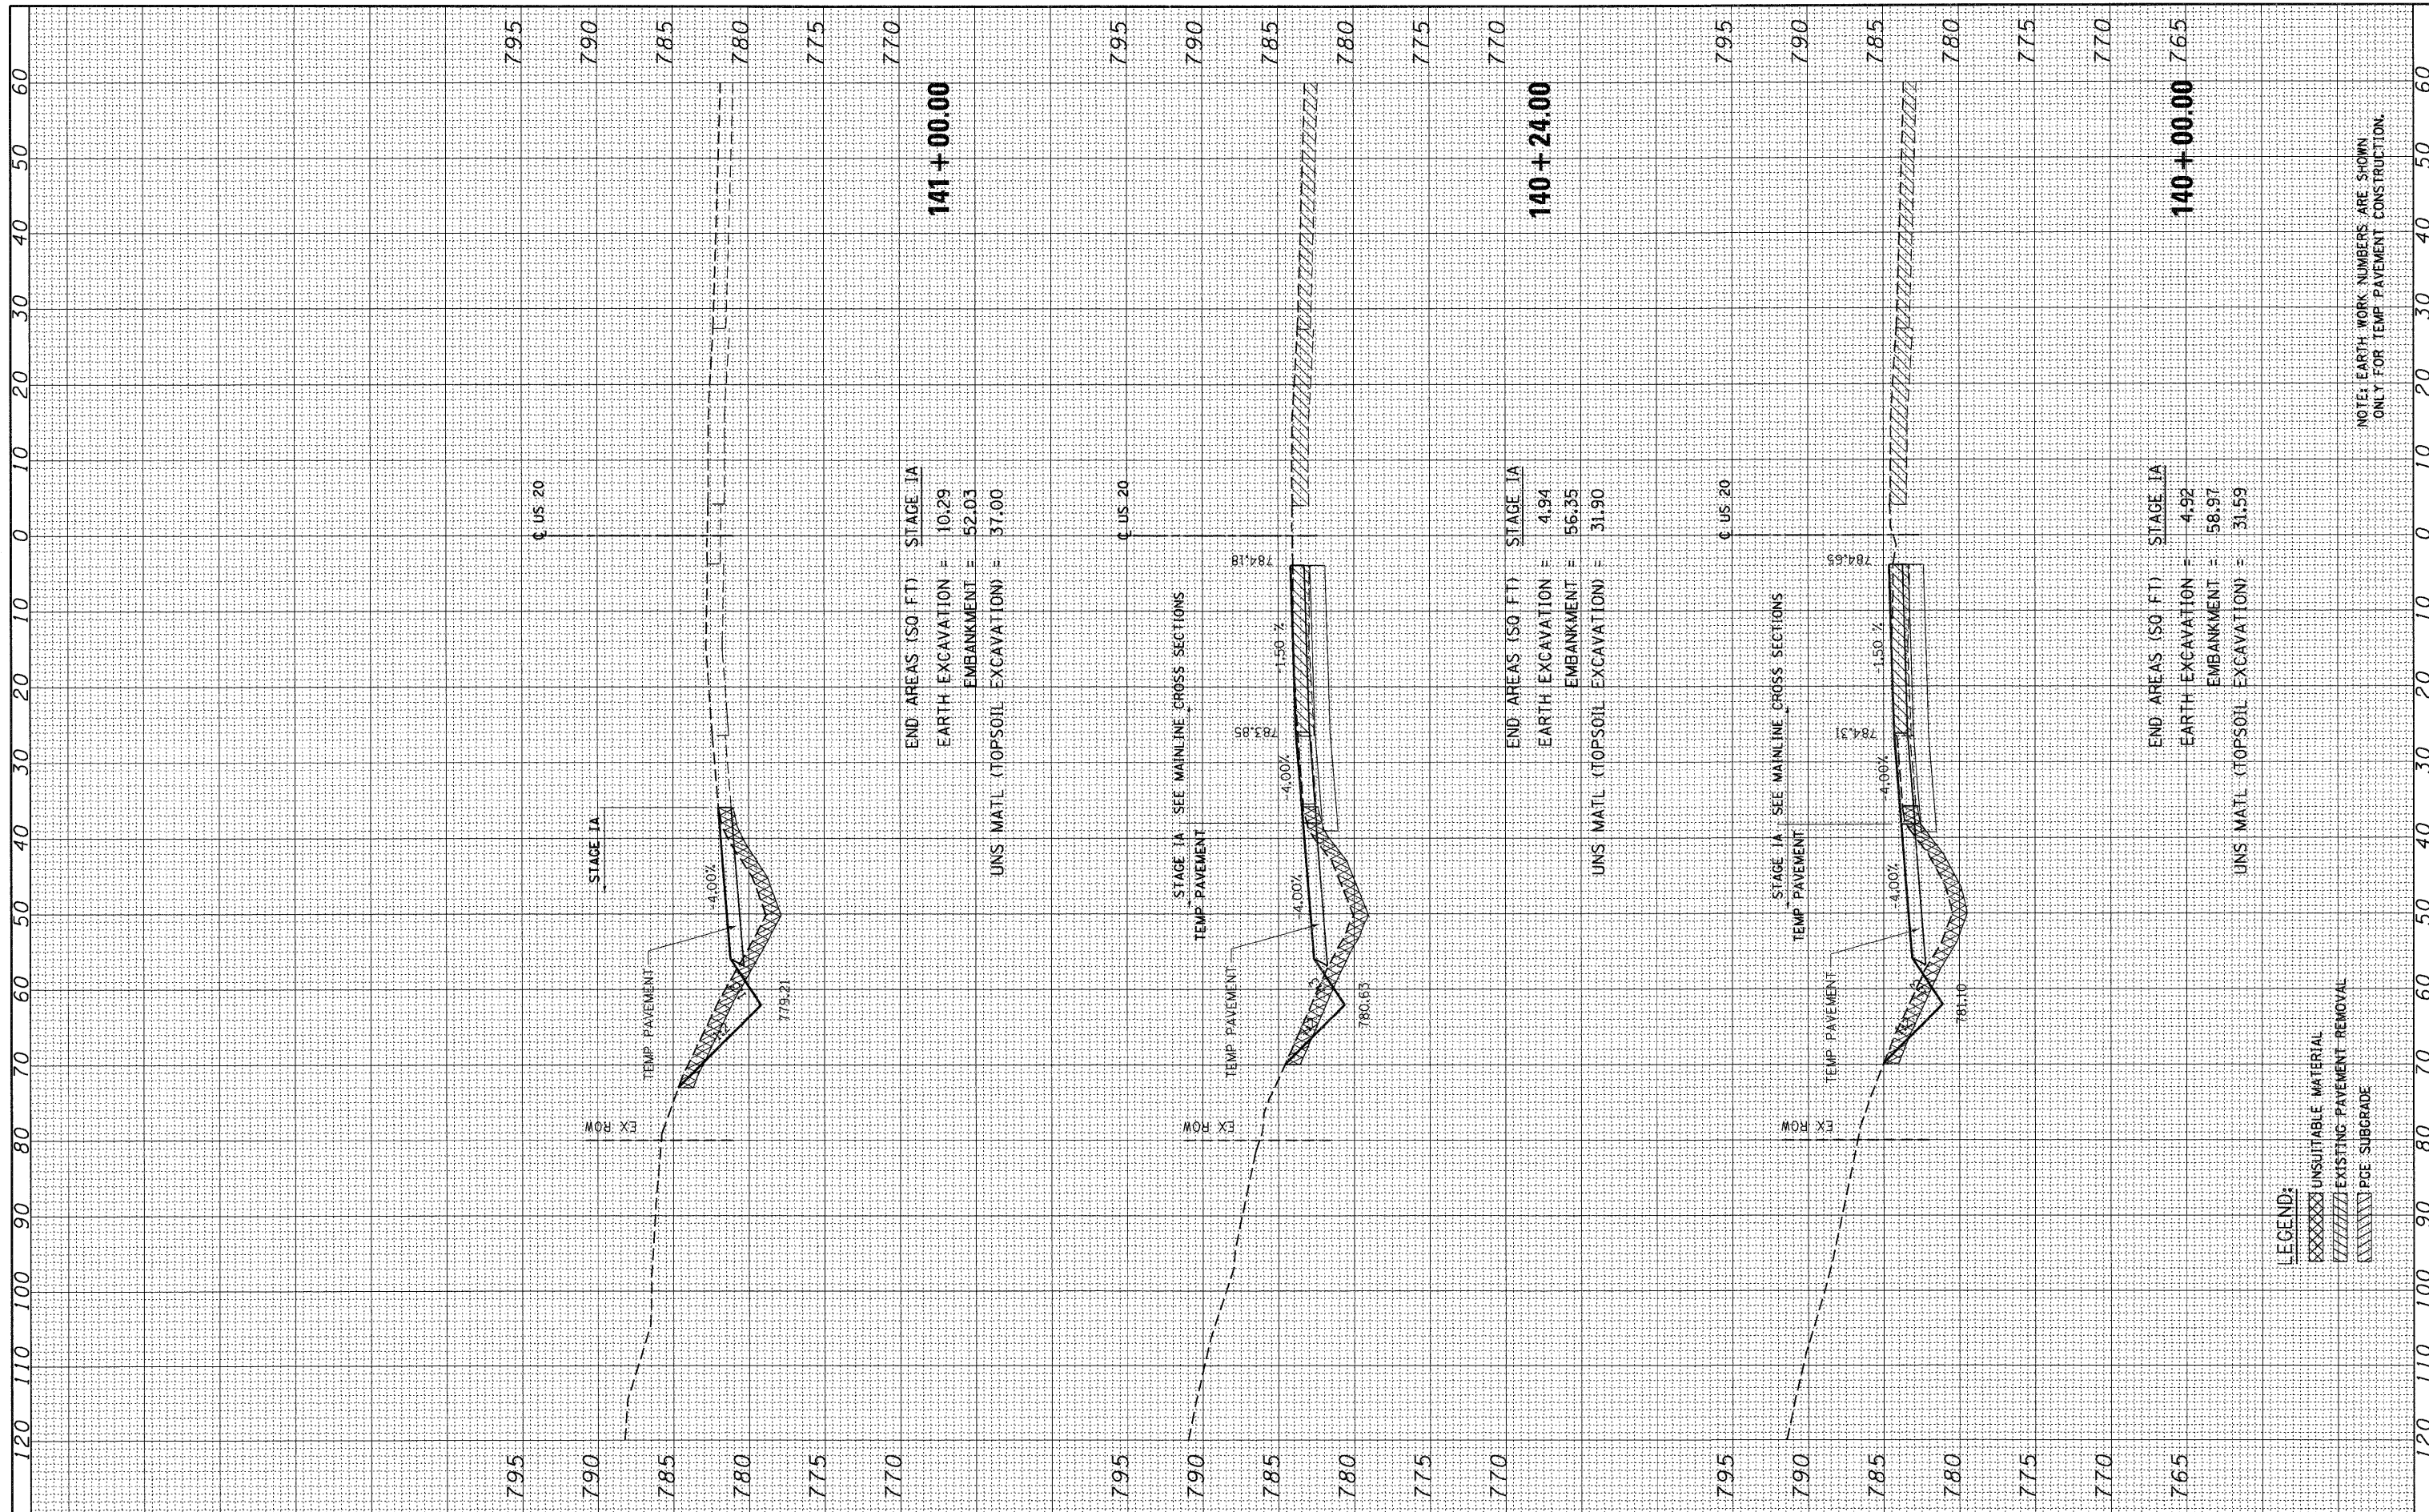

NOTE: EARTH WORK NUMBERS ARE SHOWN ONLY FOR TEMP PAVEMENT CONSTRUCTION.

LEGEND:

XXXXXX	UNSUITABLE MATERIAL
	EXISTING PAVEMENT REMOVAL
	PGE SUBGRADE

FILE NAME =	USER NAME = #USER#	DESIGNED - MRK	REVISED -	STATE OF ILLINOIS DEPARTMENT OF TRANSPORTATION	US 20 TEMP PAVEMENT SECTIONS 135+00 TO 145+00 LT - STAGE IA	F.A. RTE. 345	SECTION 8R-R	COUNTY KANE	TOTAL SHEETS 794	SHEET NO. 563		
\$FILEL\$	PLOT SCALE = #SCALE#	DRAWN - MRK	REVISED -			SCALE: HORIZ. 1"=10' VERT. 1"=5'	STA. 140+00.00 TO STA. 141+00.00	CONTRACT NO. 60H45				
	PLOT DATE = #DATE#	CHECKED - DDH	REVISED -					ILLINOIS FED. AID PROJECT				
		DATE - 12/16/11	REVISED -									