


FINAL SURVEY	SURVEYED	BY	DATE
NOTE BOOK	PLOTTED		
AREAS CHECKED	TEMPLATE		
	NO.		

ORIGINAL SURVEY	SURVEYED	BY	DATE
NOTE BOOK	PLOTTED		
AREAS CHECKED	TEMPLATE		
	NO.		

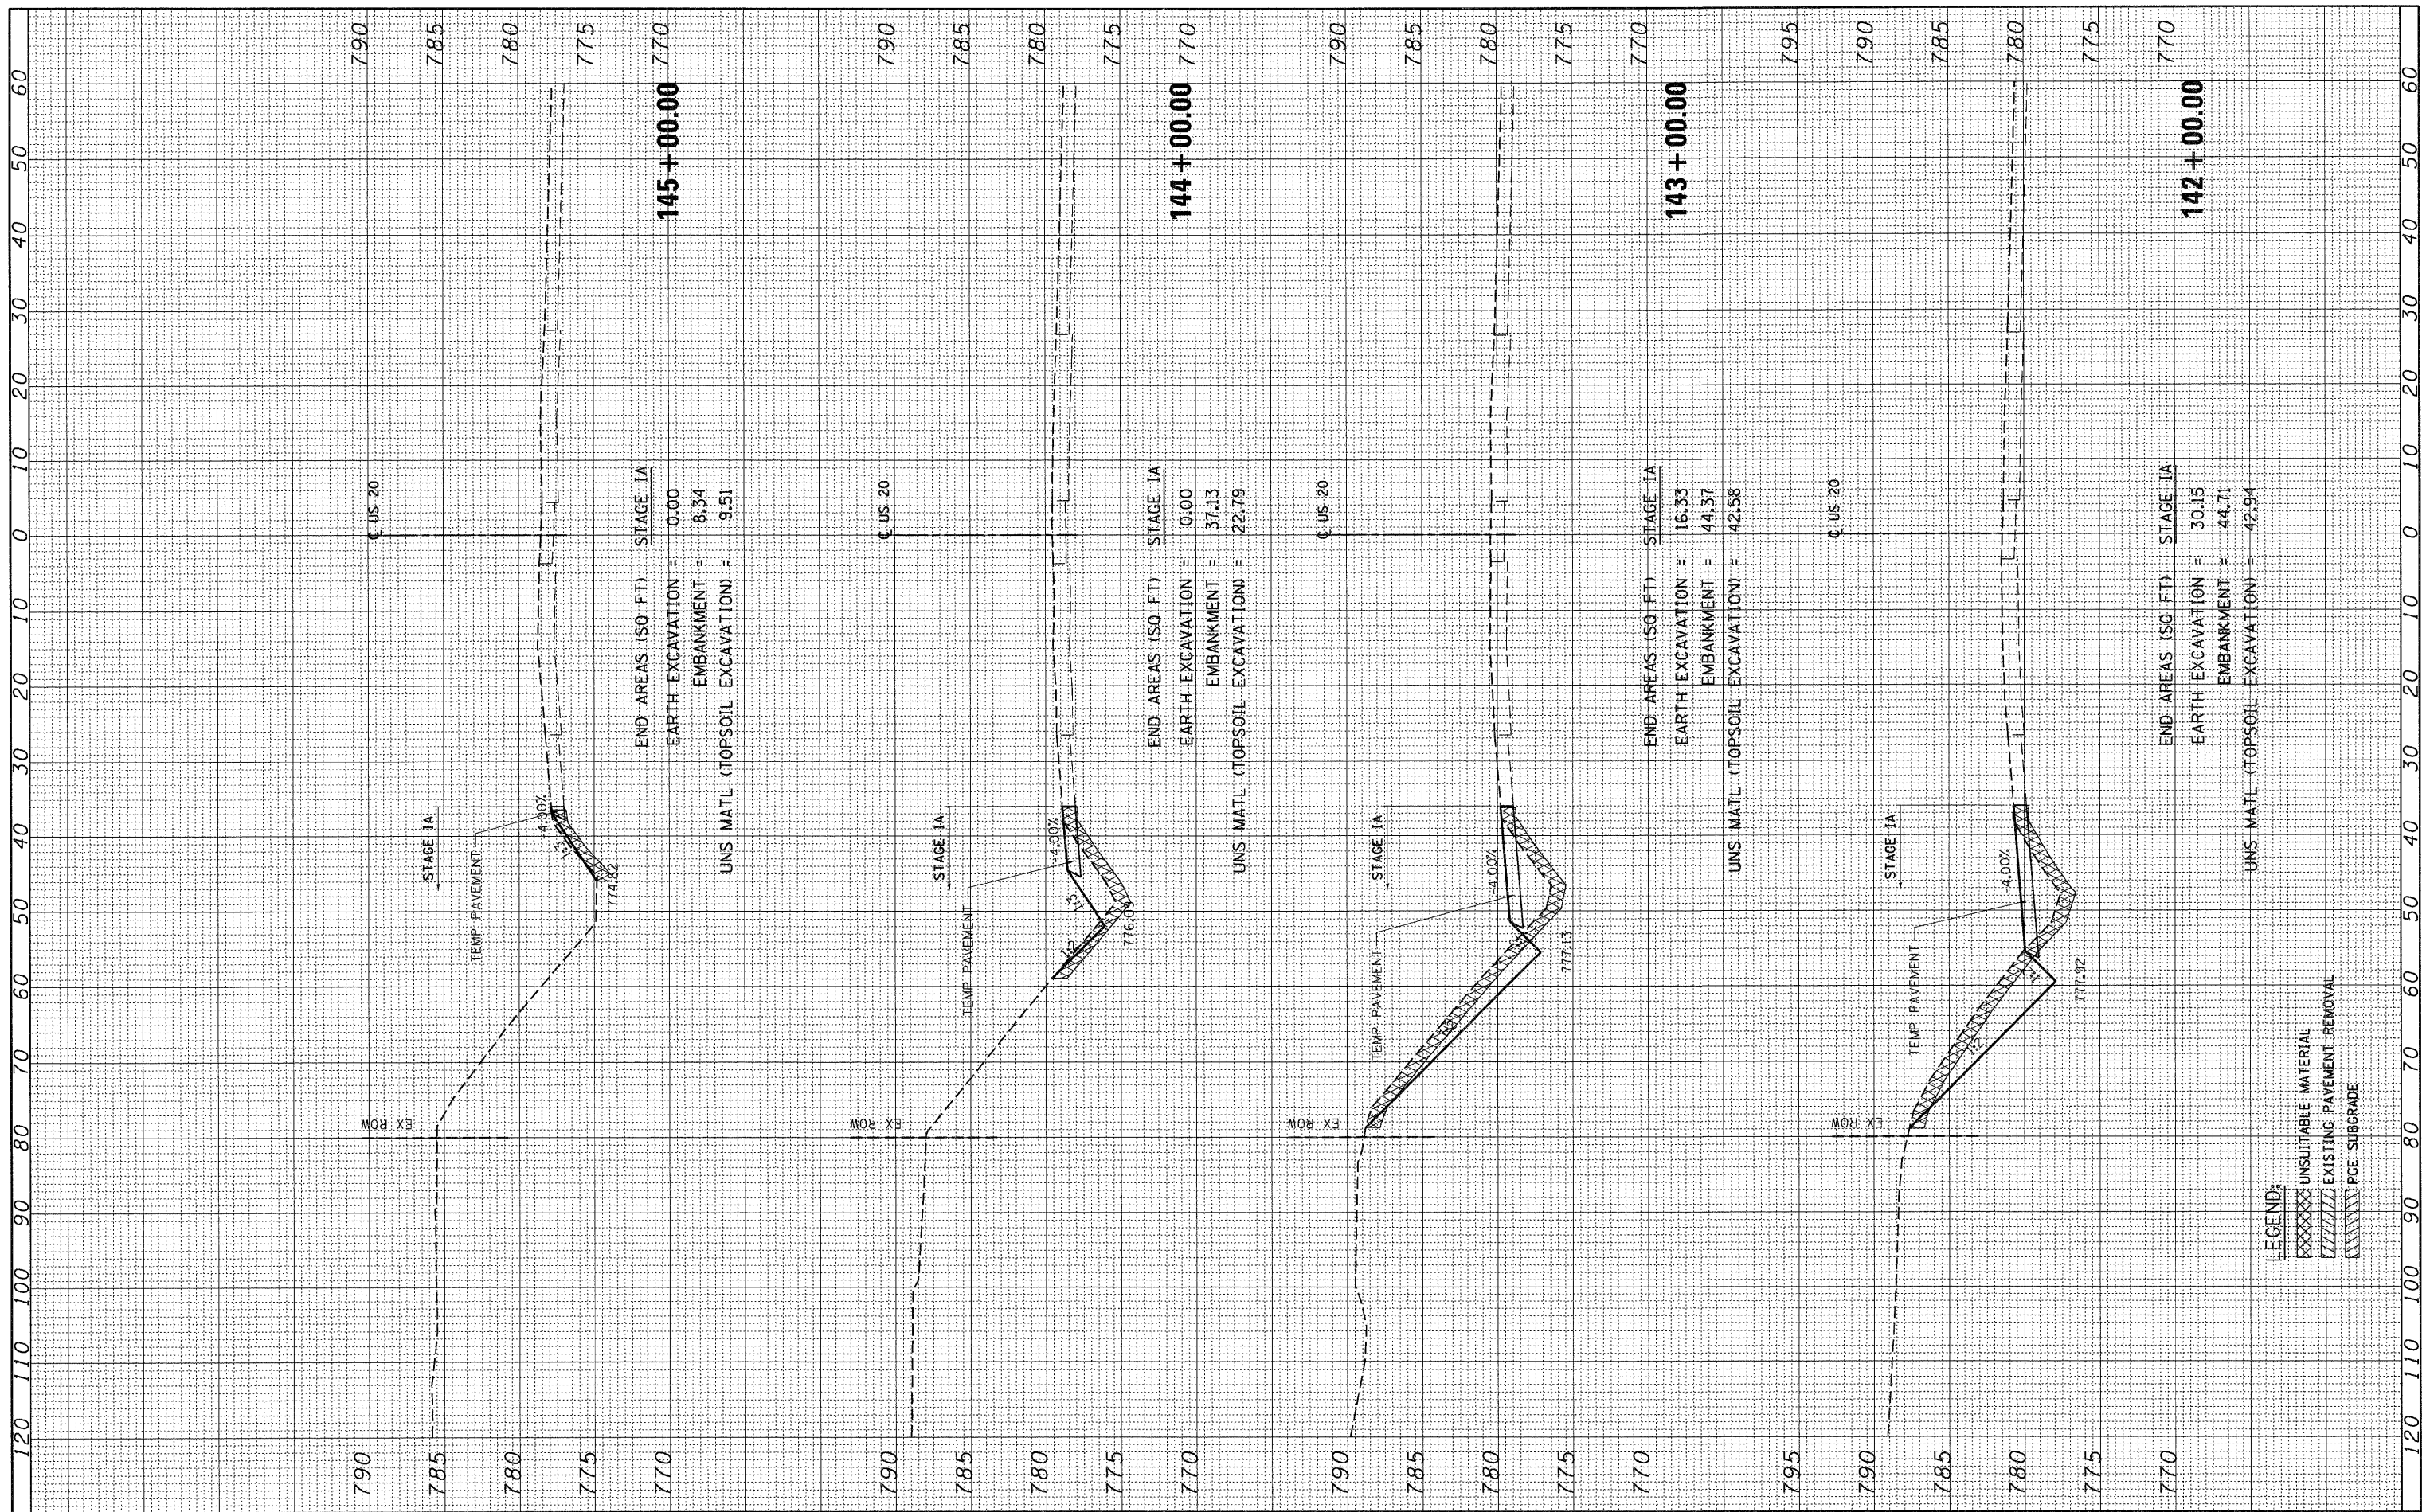

END AREAS (SQ. FT) STAGE IA
 EARTH EXCAVATION = 0.00
 EMBANKMENT = 8.34
 UNS. MATL. (TOPSOIL EXCAVATION) = 9.51

END AREAS (SQ. FT) STAGE IA
 EARTH EXCAVATION = 0.00
 EMBANKMENT = 37.13
 UNS. MATL. (TOPSOIL EXCAVATION) = 22.79

END AREAS (SQ. FT) STAGE IA
 EARTH EXCAVATION = 16.33
 EMBANKMENT = 44.37
 UNS. MATL. (TOPSOIL EXCAVATION) = 42.58

END AREAS (SQ. FT) STAGE IA
 EARTH EXCAVATION = 30.15
 EMBANKMENT = 44.71
 UNS. MATL. (TOPSOIL EXCAVATION) = 42.94

LEGEND:

XXXXXX	UNSUITABLE MATERIAL
	EXISTING PAVEMENT REMOVAL
	PGE SUBGRADE

FILE NAME =	USER NAME = #USER#
#FILE#	
PLOT SCALE = #SCALE#	DESIGNED - MRK
PLOT DATE = #DATE#	DRAWN - MRK
	CHECKED - DDH
	DATE - 12/16/11
	REVISED -
	REVISED -

DESIGNED - MRK	REVISED -
DRAWN - MRK	REVISED -
CHECKED - DDH	REVISED -
DATE - 12/16/11	REVISED -

STATE OF ILLINOIS
 DEPARTMENT OF TRANSPORTATION

US 20 TEMP PAVEMENT SECTIONS 135+00 TO 145+00 LT - STAGE IA

SCALE: HORIZ. 1"=10' VERT. 1"=5'
 STA. 142+00.00 TO STA. 145+00.00

F.A. RTE.	SECTION	COUNTY	TOTAL SHEETS	SHEET NO.
345	8R-R	KANE	794	564
CONTRACT NO. 60H45			ILLINOIS FED. AID PROJECT	