


FINAL SURVEY	SURVEYED	BY	DATE
PLOTTED	PLOTTED		
NOTE BOOK	NOTE BOOK		
AREAS CHECKED	AREAS CHECKED		

ORIGINAL SURVEY	BY	DATE
PLOTTED		
NOTE BOOK		
AREAS CHECKED		

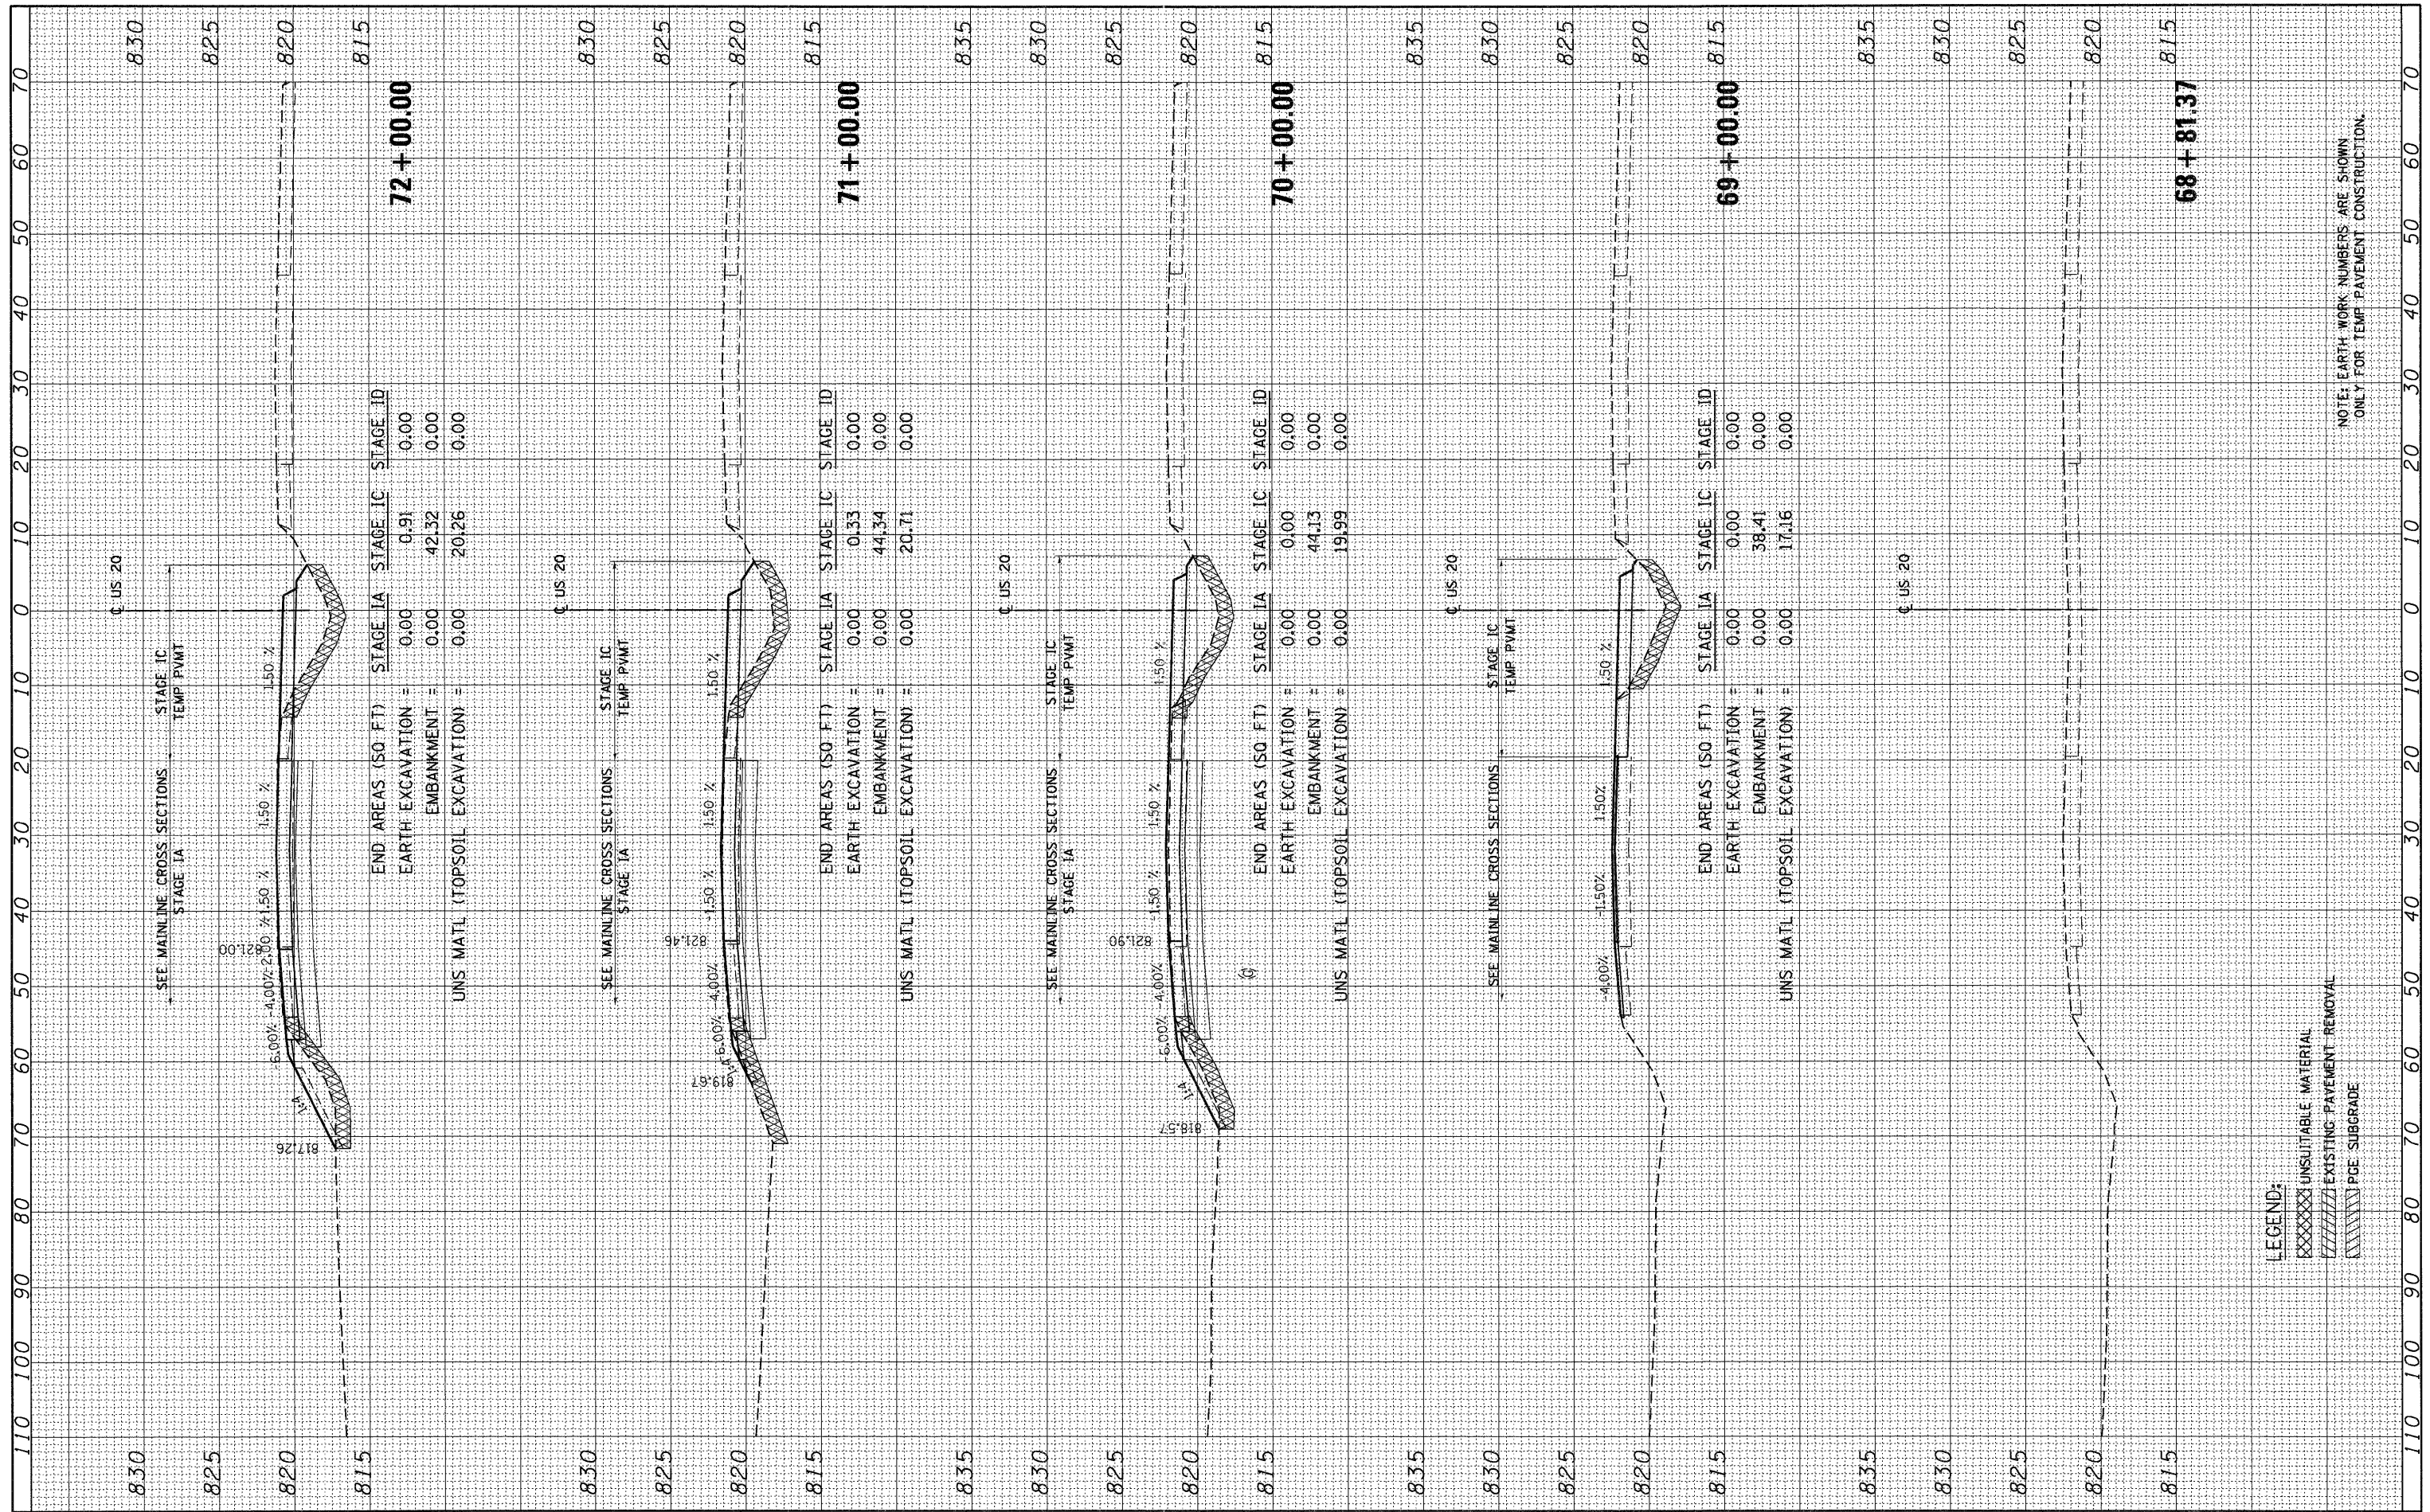

NOTE: EARTH WORK NUMBERS ARE SHOWN ONLY FOR TEMP. PAVEMENT CONSTRUCTION.

LEGEND:

XXXXXX	UNSUITABLE MATERIAL
	EXISTING PAVEMENT REMOVAL
	PGE SUBGRADE

FILE NAME =	USER NAME = #USER#
*FILE#	
PLOT SCALE = *SCALE#	DESIGNED - MRK
PLOT DATE = *DATE#	DRAWN - MRK
	CHECKED - DDH
	DATE - 12/16/11
	REVISED

DESIGNED - MRK	REVISED
DRAWN - MRK	REVISED
CHECKED - DDH	REVISED
DATE - 12/16/11	REVISED

END AREAS (50 FT)	STAGE IA	STAGE IC	STAGE ID
EARTH EXCAVATION =	0.00	0.91	0.00
EMBANKMENT =	0.00	42.32	0.00
UNS. MATL (TOPSOIL EXCAVATION) =	0.00	20.26	0.00

END AREAS (50 FT)	STAGE IA	STAGE IC	STAGE ID
EARTH EXCAVATION =	0.00	0.33	0.00
EMBANKMENT =	0.00	44.34	0.00
UNS. MATL (TOPSOIL EXCAVATION) =	0.00	20.71	0.00

END AREAS (50 FT)	STAGE IA	STAGE IC	STAGE ID
EARTH EXCAVATION =	0.00	0.00	0.00
EMBANKMENT =	0.00	44.13	0.00
UNS. MATL (TOPSOIL EXCAVATION) =	0.00	19.99	0.00

END AREAS (50 FT)	STAGE IA	STAGE IC	STAGE ID
EARTH EXCAVATION =	0.00	0.00	0.00
EMBANKMENT =	0.00	38.41	0.00
UNS. MATL (TOPSOIL EXCAVATION) =	0.00	17.16	0.00

STATE OF ILLINOIS
DEPARTMENT OF TRANSPORTATION

US20 MEDIAN TEMP PVMT CROSS SECTIONS - STAGE IA, IC AND ID

SCALE: HORIZ. 1"=10' VERT. 1"=5' STA. 68+81.37 TO STA. 72+00.00

F.A. RTE.	SECTION	COUNTY	TOTAL SHEETS	SHEET NO.
345	BR-R	KANE	794	565
CONTRACT NO. 60H45			ILLINOIS FED. AID PROJECT	