


FINAL SURVEY	SURVEYED	BY	DATE
NOTE BOOK	PLOTTED		
AREAS CHECKED	TEMPLATE		
	NO.		

ORIGINAL SURVEY	SURVEYED	BY	DATE
NOTE BOOK	PLOTTED		
AREAS CHECKED	TEMPLATE		
	NO.		

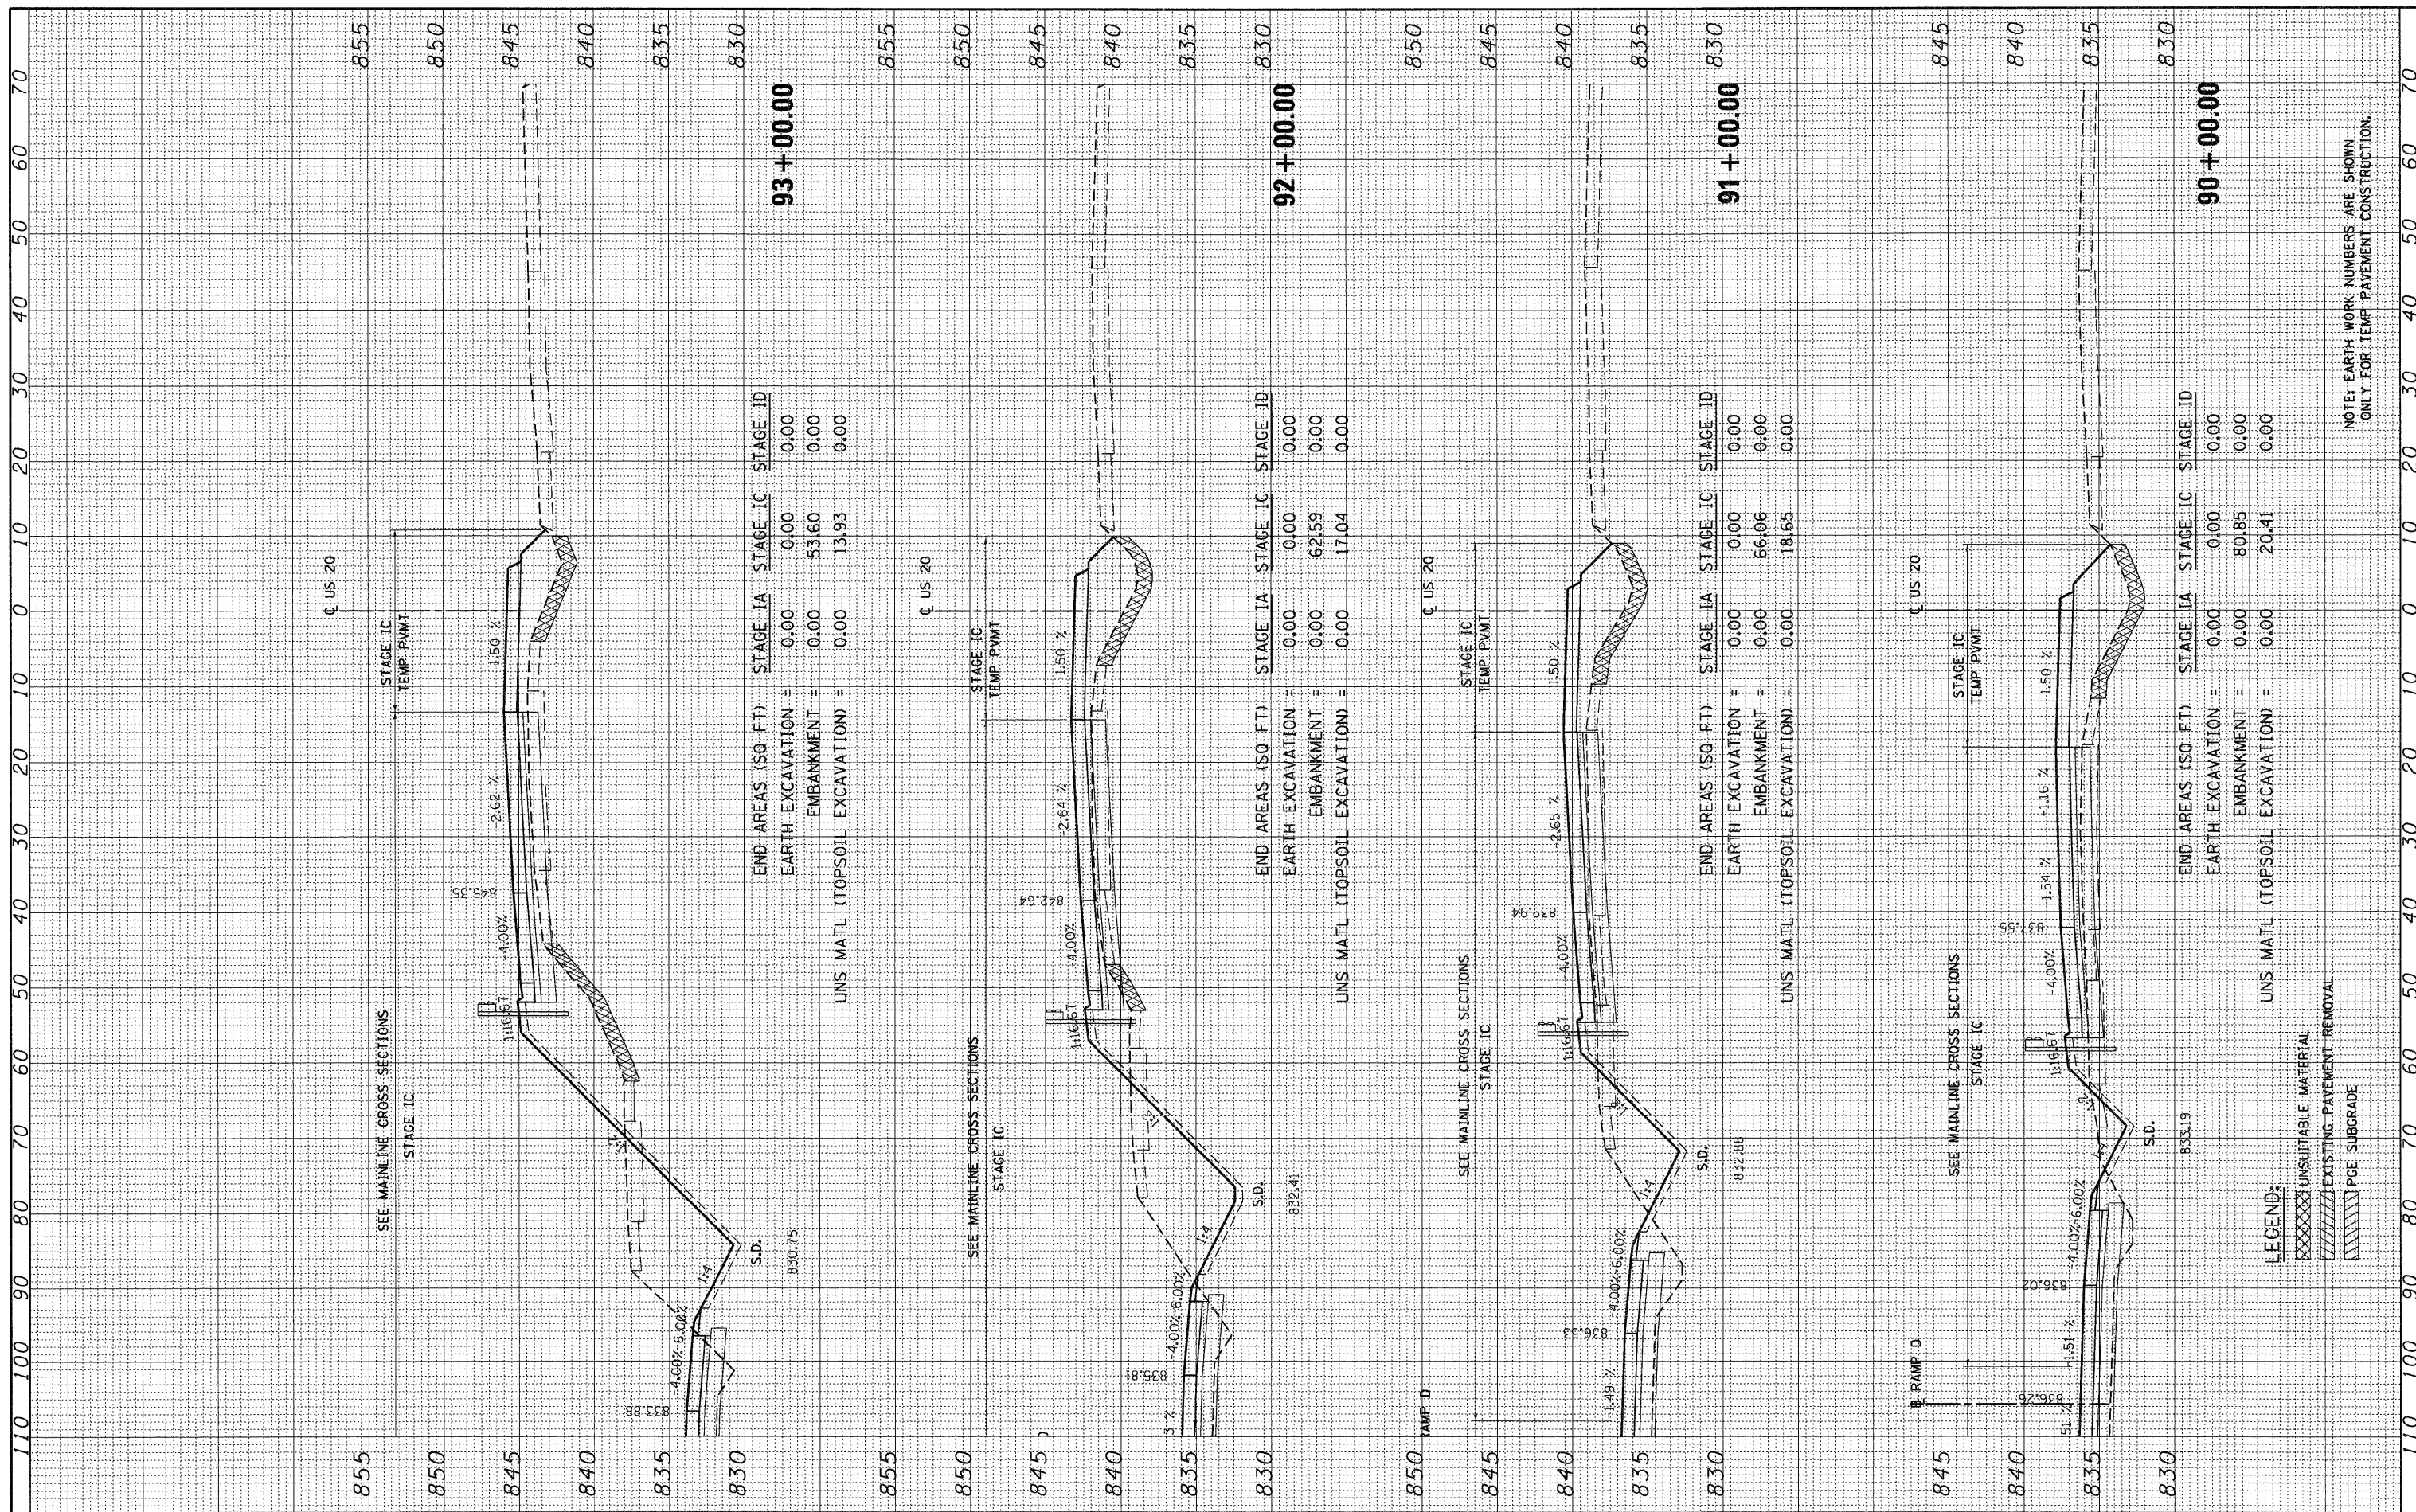

93 + 00.00

END AREAS (50 FT)	STAGE IA	STAGE IC	STAGE ID
EARTH EXCAVATION =	0.00	0.00	0.00
EMBANKMENT =	0.00	53.60	0.00
UNS. MATL (TOPSOIL EXCAVATION) =	0.00	13.93	0.00

92 + 00.00

END AREAS (50 FT)	STAGE IA	STAGE IC	STAGE ID
EARTH EXCAVATION =	0.00	0.00	0.00
EMBANKMENT =	0.00	62.59	0.00
UNS. MATL (TOPSOIL EXCAVATION) =	0.00	17.04	0.00

91 + 00.00

END AREAS (50 FT)	STAGE IA	STAGE IC	STAGE ID
EARTH EXCAVATION =	0.00	0.00	0.00
EMBANKMENT =	0.00	66.06	0.00
UNS. MATL (TOPSOIL EXCAVATION) =	0.00	18.65	0.00

90 + 00.00

END AREAS (50 FT)	STAGE IA	STAGE IC	STAGE ID
EARTH EXCAVATION =	0.00	0.00	0.00
EMBANKMENT =	0.00	80.85	0.00
UNS. MATL (TOPSOIL EXCAVATION) =	0.00	20.41	0.00

NOTE: EARTH WORK NUMBERS ARE SHOWN ONLY FOR TEMP. PAVEMENT CONSTRUCTION.