


FINAL SURVEY	SURVEYED	BY	DATE
NOTE BOOK	PLOTTED		
AREAS CHECKED	TEMPLATE		
	AREAS		
	CHECKED		

ORIGINAL SURVEY	SURVEYED	BY	DATE
NOTE BOOK	PLOTTED		
AREAS CHECKED	TEMPLATE		
	AREAS		
	CHECKED		

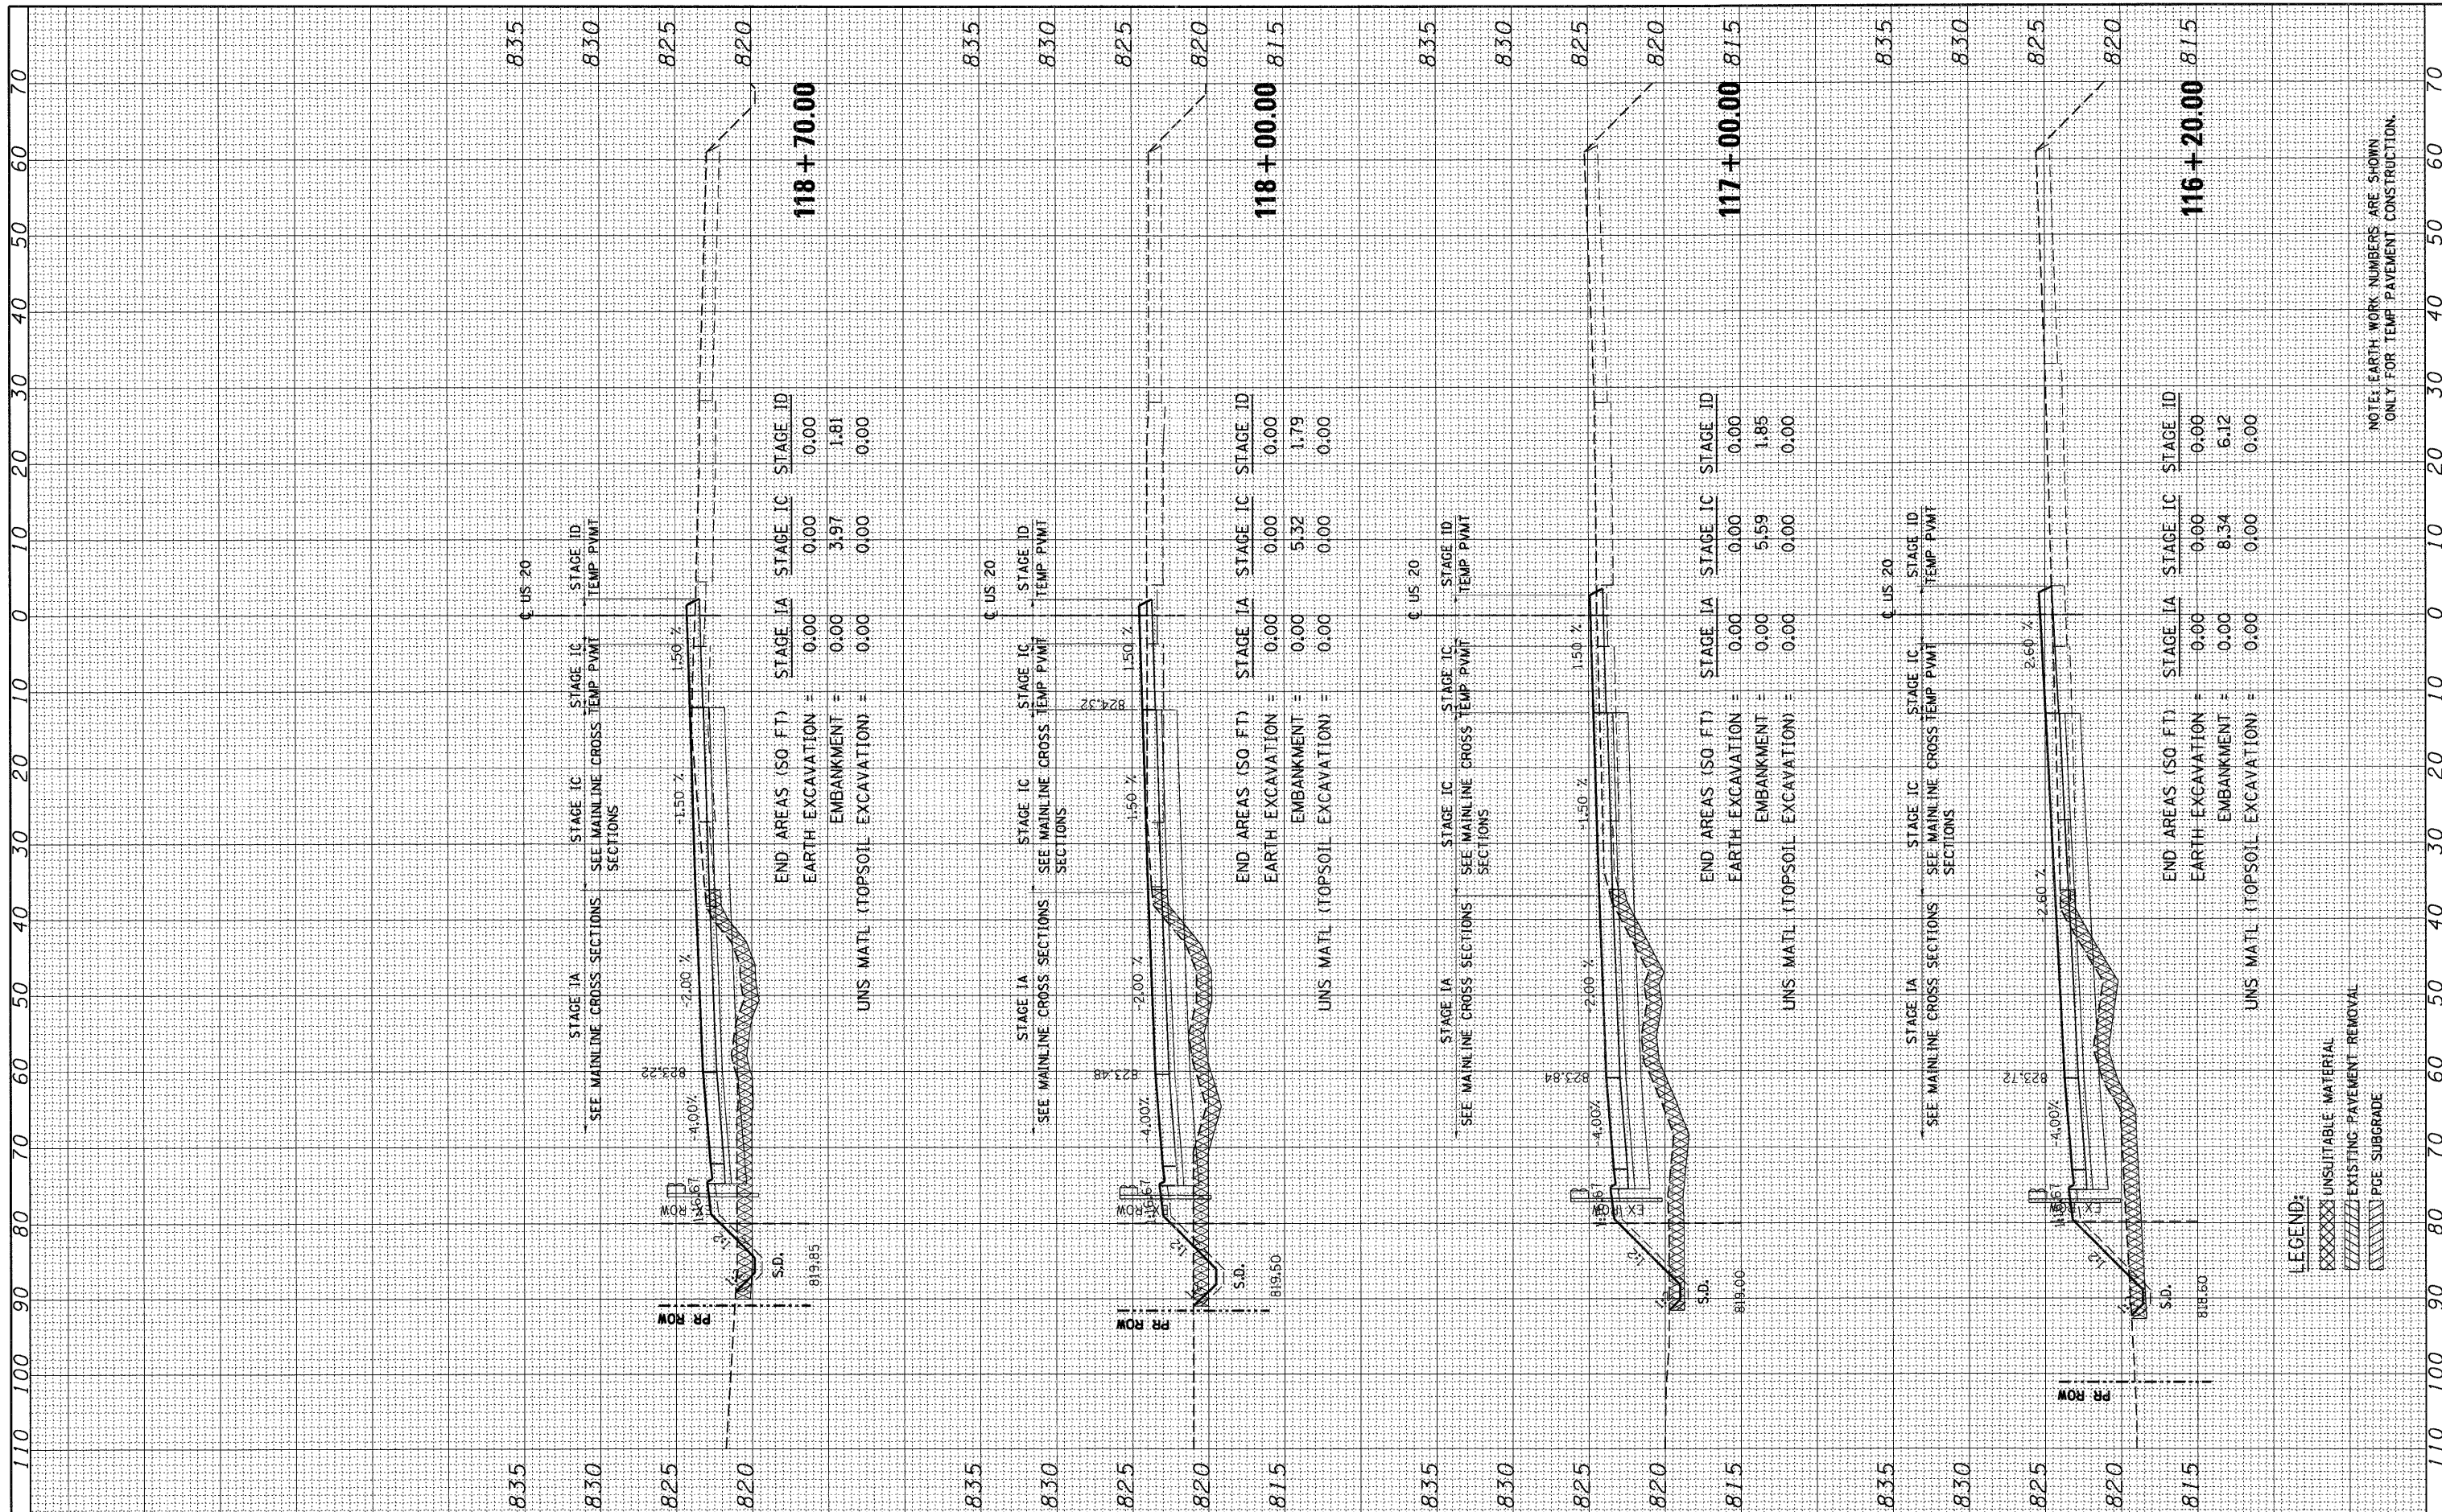

END AREAS (SQ. FT) STAGE IA STAGE IC STAGE ID

EARTH EXCAVATION = 0.00 0.00 0.00

EMBANKMENT = 0.00 3.97 1.81

UNS MATL (TOPSOIL EXCAVATION) = 0.00 0.00 0.00

END AREAS (SQ. FT) STAGE IA STAGE IC STAGE ID

EARTH EXCAVATION = 0.00 0.00 0.00

EMBANKMENT = 0.00 5.32 1.79

UNS MATL (TOPSOIL EXCAVATION) = 0.00 0.00 0.00

END AREAS (SQ. FT) STAGE IA STAGE IC STAGE ID

EARTH EXCAVATION = 0.00 0.00 0.00

EMBANKMENT = 0.00 5.59 1.85

UNS MATL (TOPSOIL EXCAVATION) = 0.00 0.00 0.00

END AREAS (SQ. FT) STAGE IA STAGE IC STAGE ID

EARTH EXCAVATION = 0.00 0.00 0.00

EMBANKMENT = 0.00 8.34 6.12

UNS MATL (TOPSOIL EXCAVATION) = 0.00 0.00 0.00

LEGEND:

	UNSUITABLE MATERIAL
	EXISTING PAVEMENT REMOVAL
	PGE SUBGRADE

NOTE: EARTH WORK NUMBERS ARE SHOWN ONLY FOR TEMP PAVEMENT CONSTRUCTION.

FILE NAME = #FILEL*	USER NAME = #USER*	DESIGNED - MRK	REVISED -	STATE OF ILLINOIS DEPARTMENT OF TRANSPORTATION	US20 MEDIAN TEMP PVMT CROSS SECTIONS - STAGE IA, IC AND ID		F.A. RTE. 345	SECTION 8R-R	COUNTY KANE	TOTAL SHEETS 794	SHEET NO. 578	
	PLOT SCALE = #SCALE*	CHECKED - DDH	REVISED -		SCALE: HORIZ. 1"=10'	VERT. 1"=5'	STA. 116+20.00 TO STA. 118+70.00	ILLINOIS FED. AID PROJECT				
	PLOT DATE = #DATE*	DATE - 12/16/11	REVISED -		CONTRACT NO. 60H45							