


FINAL SURVEY	SURVEYED	BY	DATE
NOTE BOOK	PLOTTED		
AREAS CHECKED	TEMPLATE		
	AREAS CHECKED		

ORIGINAL SURVEY	SURVEYED	BY	DATE
NOTE BOOK	PLOTTED		
AREAS CHECKED	TEMPLATE		
	AREAS CHECKED		

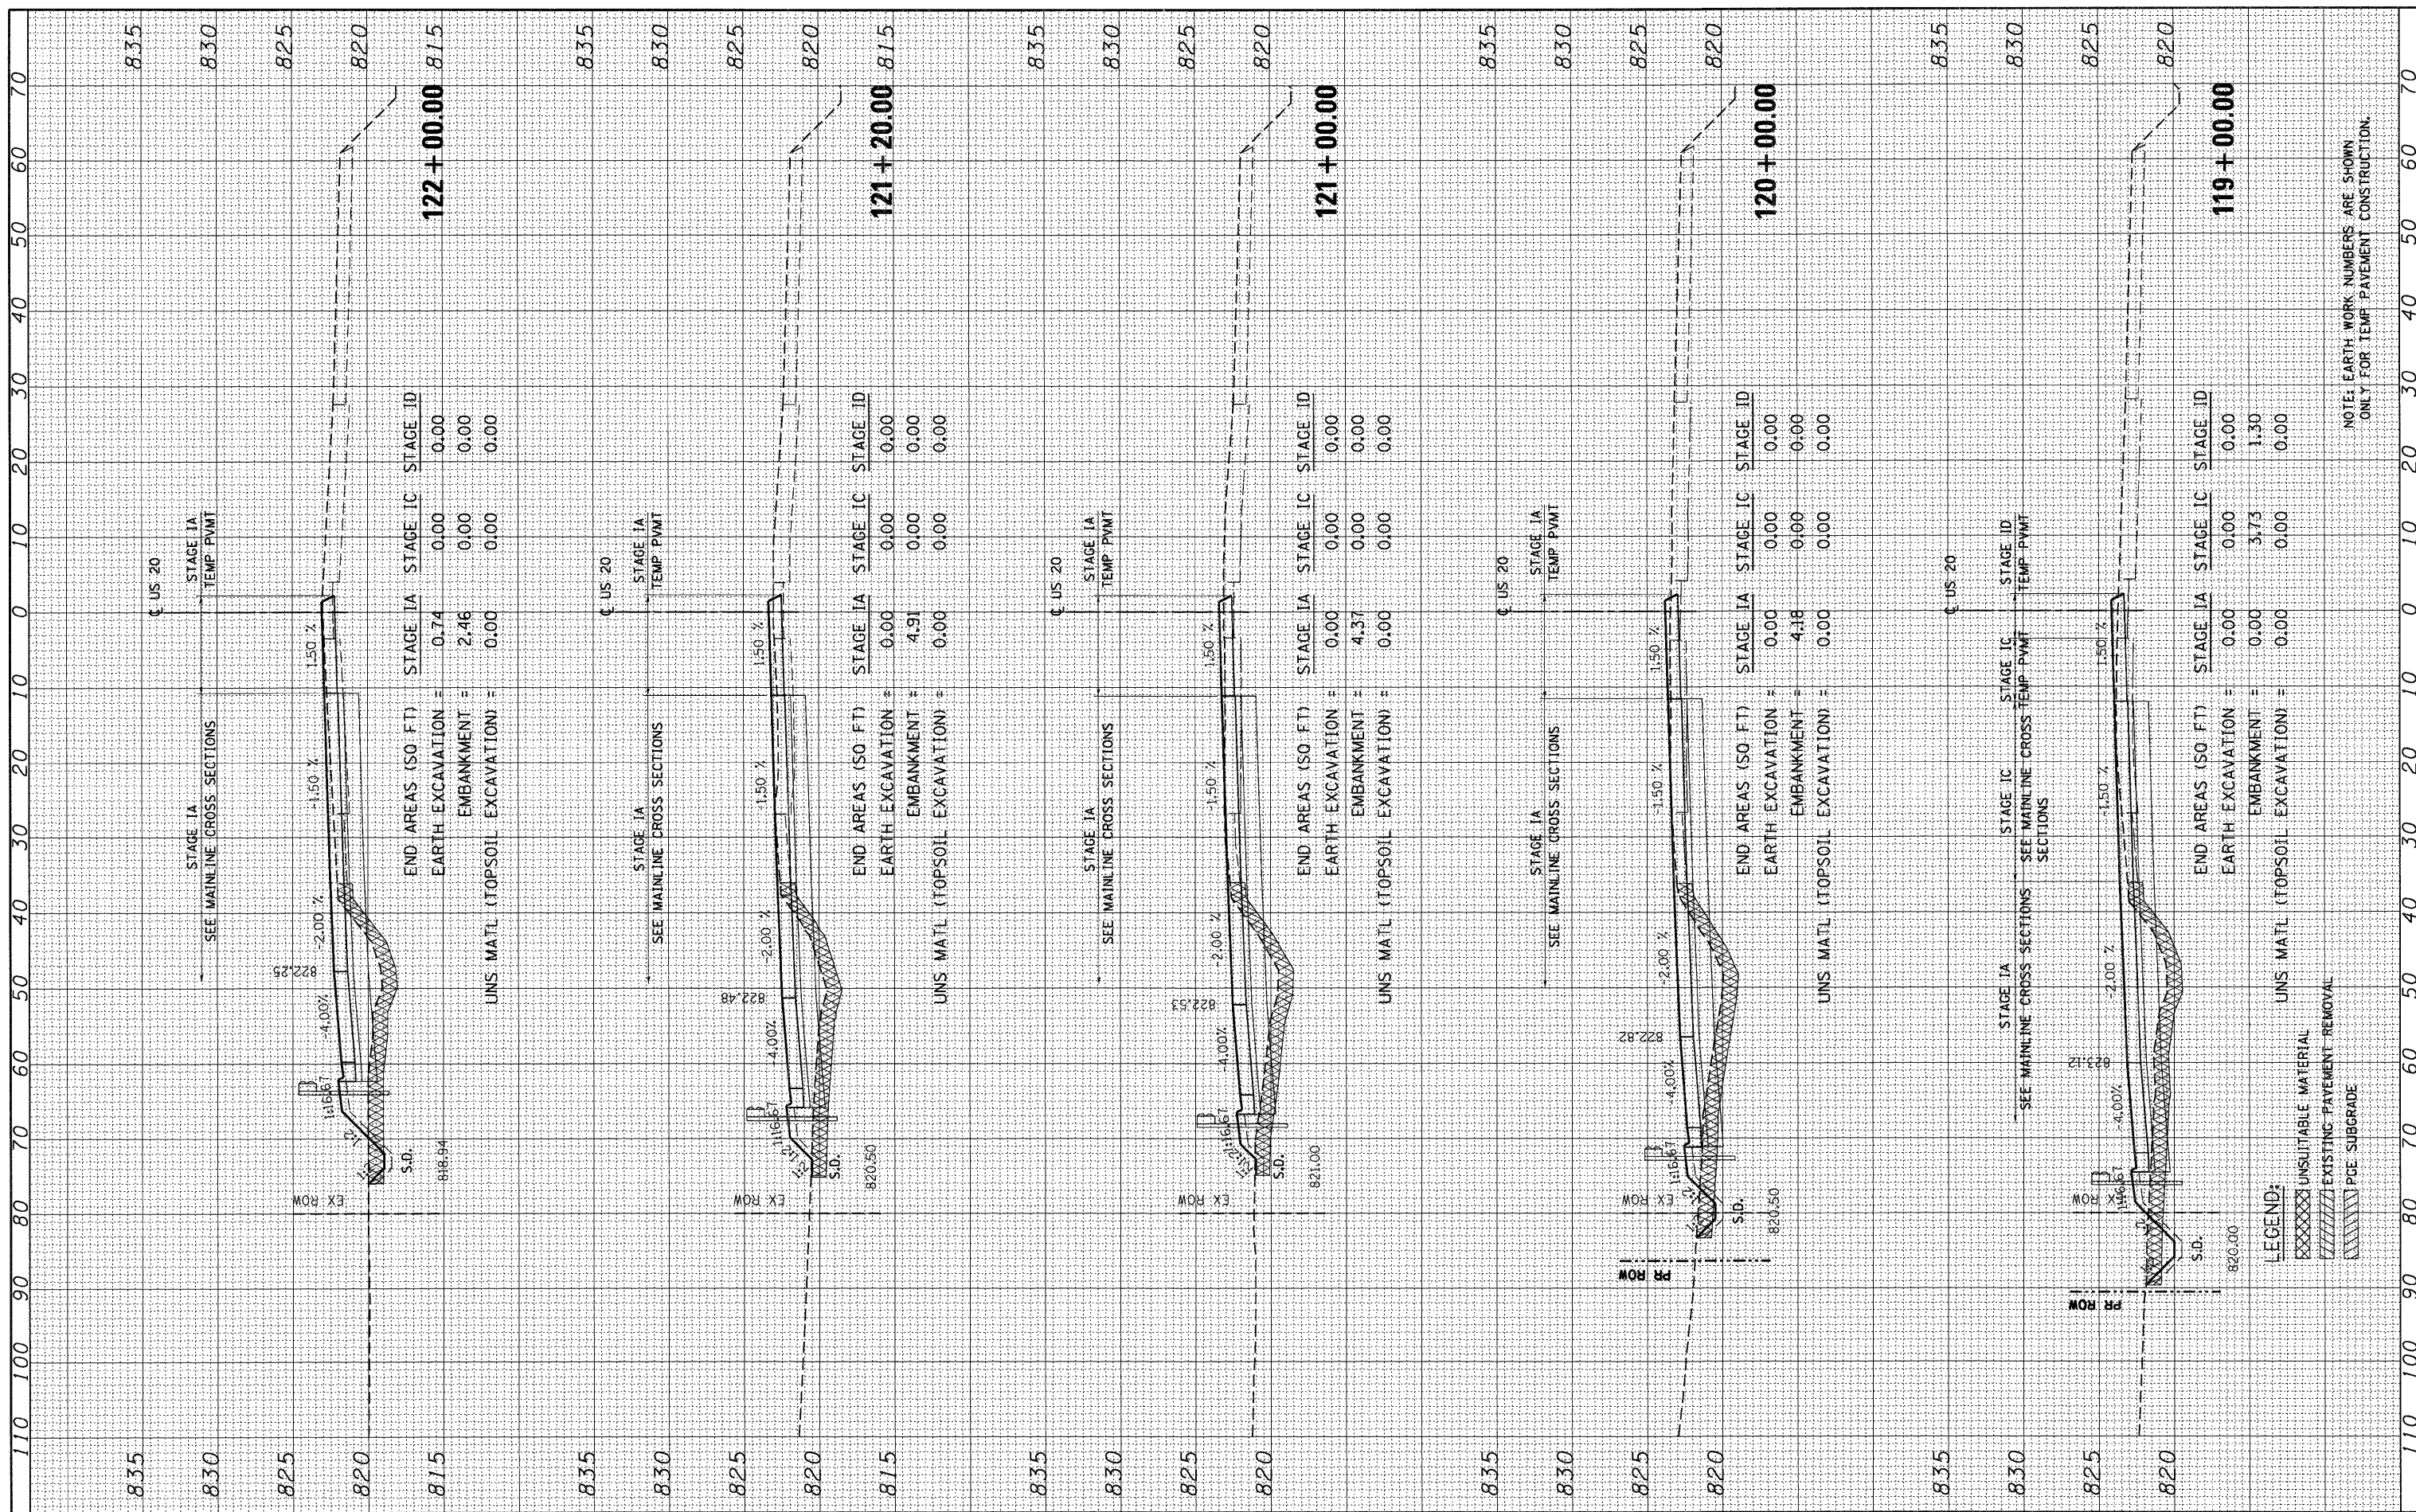

FILE NAME =	USER NAME = #USER#
#FILE#	
PLOT SCALE = #SCALE#	DESIGNED - MRK
PLOT DATE = #DATE#	REVISOR -

DESIGNED - MRK	REVISOR -
DRAWN - MRK	REVISOR -
CHECKED - DDH	REVISOR -
DATE - 12/16/11	REVISOR -

END AREAS (50 FT)	STAGE IA	STAGE IC	STAGE ID
EARTH EXCAVATION =	0.00	0.00	0.00
EMBANKMENT =	4.91	0.00	0.00
UNS. MATL (TOPSOIL EXCAVATION) =	0.00	0.00	0.00

END AREAS (50 FT)	STAGE IA	STAGE IC	STAGE ID
EARTH EXCAVATION =	0.00	0.00	0.00
EMBANKMENT =	4.37	0.00	0.00
UNS. MATL (TOPSOIL EXCAVATION) =	0.00	0.00	0.00

END AREAS (50 FT)	STAGE IA	STAGE IC	STAGE ID
EARTH EXCAVATION =	0.00	0.00	0.00
EMBANKMENT =	4.18	0.00	0.00
UNS. MATL (TOPSOIL EXCAVATION) =	0.00	0.00	0.00

END AREAS (50 FT)	STAGE IA	STAGE IC	STAGE ID
EARTH EXCAVATION =	0.00	0.00	0.00
EMBANKMENT =	0.00	3.73	1.30
UNS. MATL (TOPSOIL EXCAVATION) =	0.00	0.00	0.00

**STATE OF ILLINOIS  
DEPARTMENT OF TRANSPORTATION**

**US20 MEDIAN TEMP PVMT CROSS SECTIONS - STAGE IA, IC AND ID**

SCALE: HORIZ. 1"=10' VERT. 1"=5' STA. 119+00.00 TO STA. 122+00.00

F.A. RTE. 345	SECTION 8R-R	COUNTY KANE	TOTAL SHEETS 794	SHEET NO. 579
ILLINOIS FED. AID PROJECT			CONTRACT NO. 60H45	

NOTE: EARTH WORK NUMBERS ARE SHOWN ONLY FOR TEMP. PAVEMENT CONSTRUCTION.