


FINAL SURVEY	SURVEYED	BY	DATE
NOTE BOOK	PLOTTED		
AREAS CHECKED	TEMPLATE		
	AREAS CHECKED		

ORIGINAL SURVEY	SURVEYED	BY	DATE
NOTE BOOK	PLOTTED		
AREAS CHECKED	TEMPLATE		
	AREAS CHECKED		

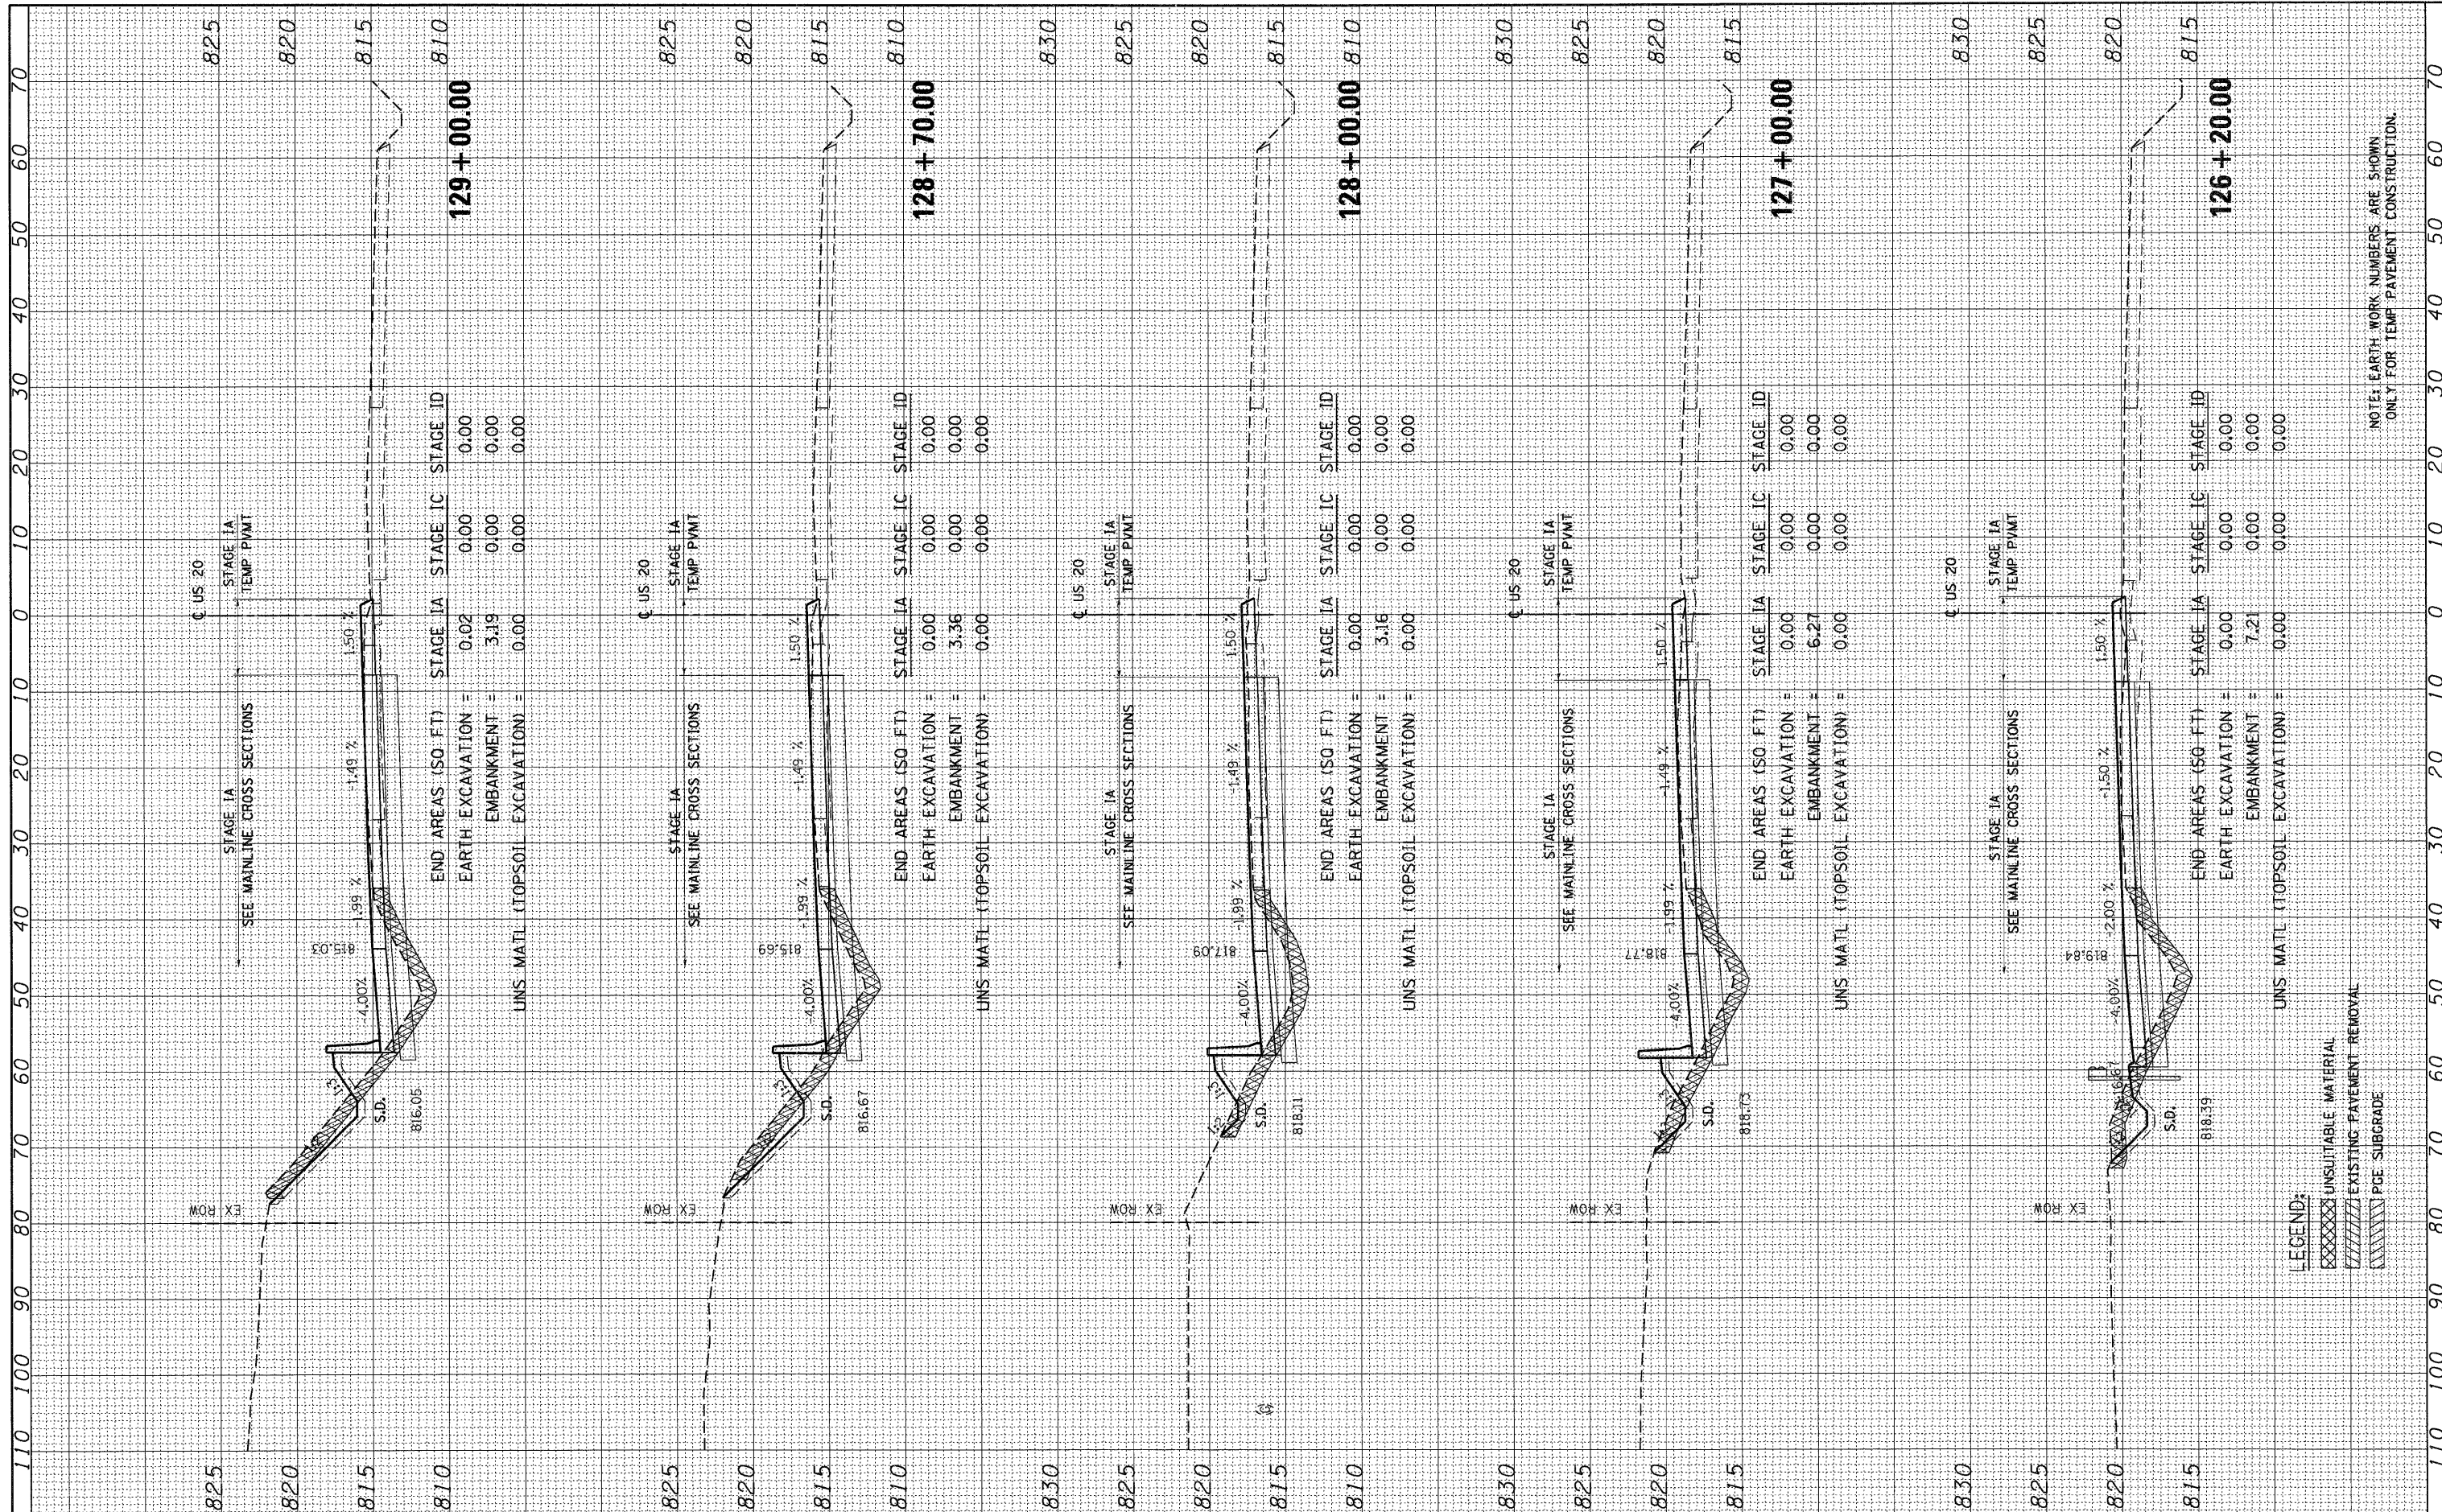

**LEGEND:**

	UNSUITABLE MATERIAL
	EXISTING PAVEMENT REMOVAL
	PCE SUBGRADE

NOTE: EARTH WORK NUMBERS ARE SHOWN ONLY FOR TEMP PAVEMENT CONSTRUCTION.

FILE NAME = #FILE#	USER NAME = #USER#	DESIGNED - MRK	REVISED -	STATE OF ILLINOIS DEPARTMENT OF TRANSPORTATION	F.A. RTE. 345	SECTION BR-R	COUNTY KANE	TOTAL SHEETS 794	SHEET NO. 581
		DRAWN - MRK	REVISED -		SCALE: HORIZ. 1"=10' VERT. 1"=5'				
		CHECKED - DDH	REVISED -		STA. 126+20.00 TO STA. 129+00.00				
		DATE - 12/16/11	REVISED -						ILLINOIS FED. AID PROJECT

CONTRACT NO. 60H45