


FINAL SURVEY	SURVEYED	BY	DATE
PLOTTED	PLOTTED		
NOTE BOOK	NOTE BOOK		
AREAS CHECKED	AREAS CHECKED		
NO.	NO.		

ORIGINAL SURVEY	SURVEYED	BY	DATE
PLOTTED	PLOTTED		
NOTE BOOK	NOTE BOOK		
AREAS CHECKED	AREAS CHECKED		
NO.	NO.		

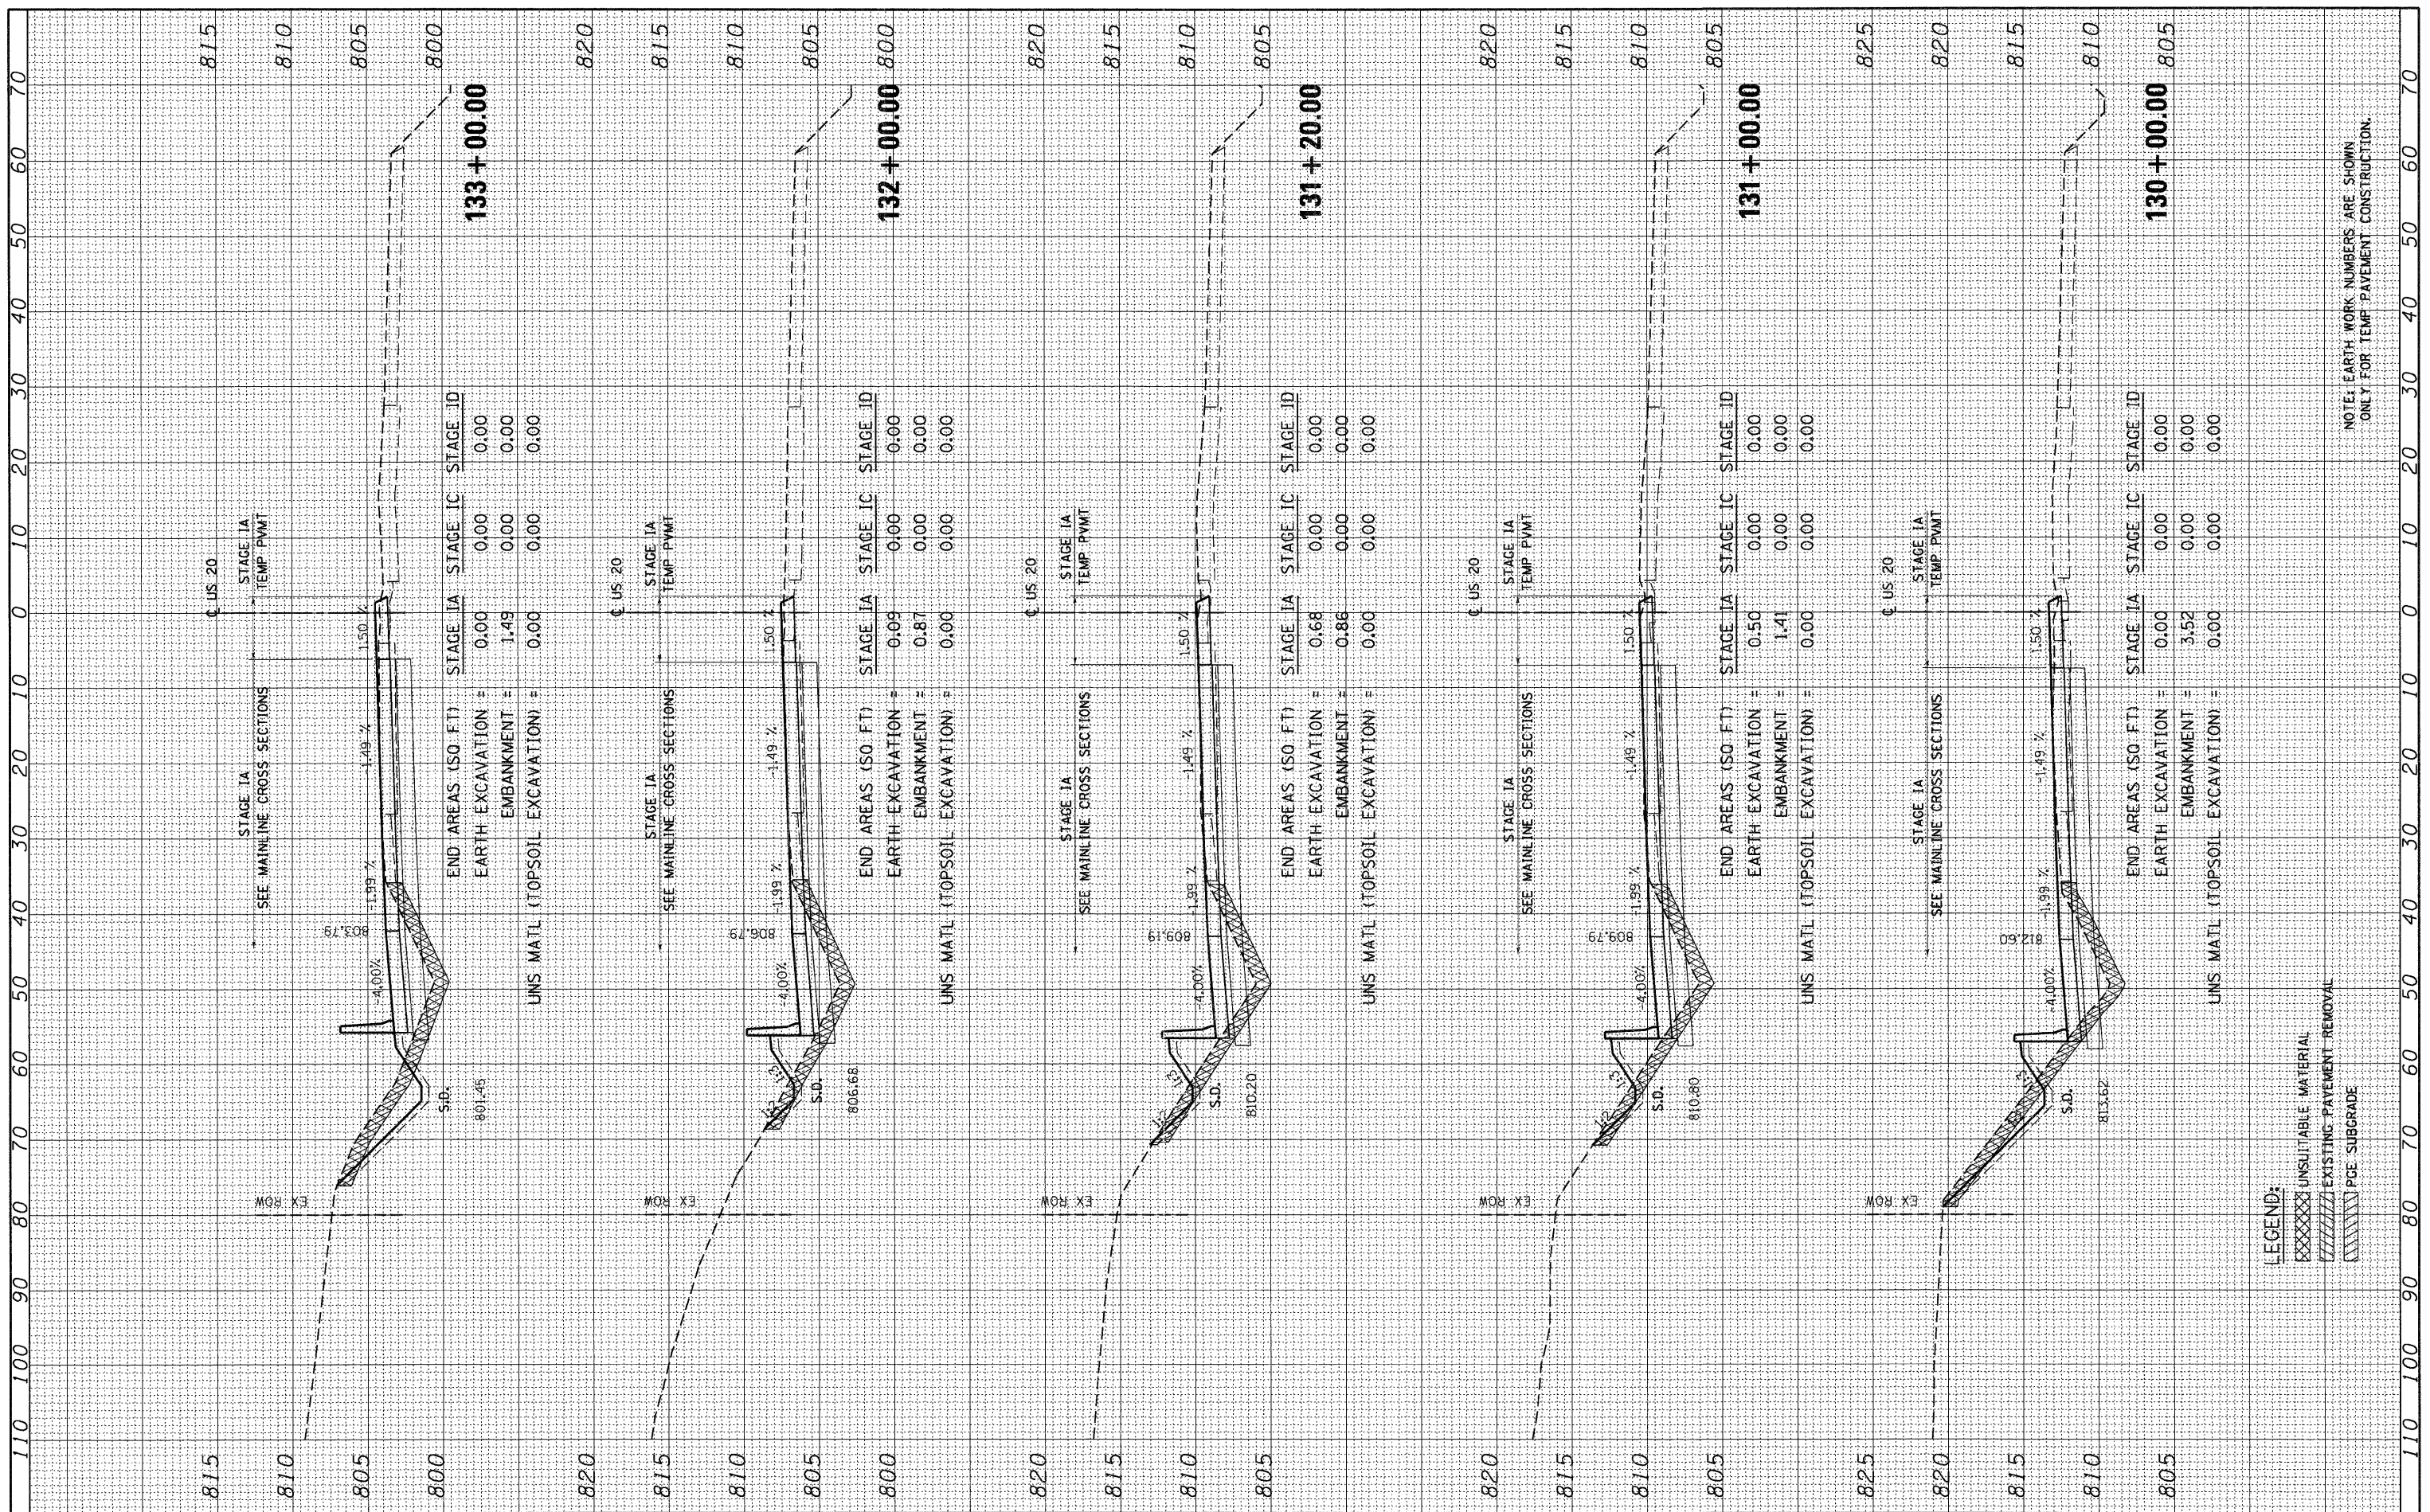

133 + 00.00

132 + 00.00

131 + 20.00

131 + 00.00

130 + 00.00

END AREAS (50 FT) STAGE IA STAGE IC STAGE ID
 EARTH EXCAVATION = 0.00 0.00 0.00
 EMBANKMENT = 1.49 0.00 0.00
 UNS MATL (TOPSOIL EXCAVATION) = 0.00 0.00 0.00

END AREAS (50 FT) STAGE IA STAGE IC STAGE ID
 EARTH EXCAVATION = 0.09 0.00 0.00
 EMBANKMENT = 0.87 0.00 0.00
 UNS MATL (TOPSOIL EXCAVATION) = 0.00 0.00 0.00

END AREAS (50 FT) STAGE IA STAGE IC STAGE ID
 EARTH EXCAVATION = 0.68 0.00 0.00
 EMBANKMENT = 0.86 0.00 0.00
 UNS MATL (TOPSOIL EXCAVATION) = 0.00 0.00 0.00

END AREAS (50 FT) STAGE IA STAGE IC STAGE ID
 EARTH EXCAVATION = 0.50 0.00 0.00
 EMBANKMENT = 1.41 0.00 0.00
 UNS MATL (TOPSOIL EXCAVATION) = 0.00 0.00 0.00

END AREAS (50 FT) STAGE IA STAGE IC STAGE ID
 EARTH EXCAVATION = 0.00 0.00 0.00
 EMBANKMENT = 3.52 0.00 0.00
 UNS MATL (TOPSOIL EXCAVATION) = 0.00 0.00 0.00

LEGEND:

[Symbol]	UNSUITABLE MATERIAL
[Symbol]	EXISTING PAVEMENT REMOVAL
[Symbol]	PGE SUBGRADE

NOTE: EARTH WORK NUMBERS ARE SHOWN ONLY FOR TEMP PAVEMENT CONSTRUCTION.

FILE NAME =	USER NAME = #USER#
#FILEL#	
PLOT SCALE = #SCALE#	
PLOT DATE = #DATE#	

DESIGNED - MRK	REVISED -
DRAWN - MRK	REVISED -
CHECKED - DDH	REVISED -
DATE - 12/16/11	REVISED -

STATE OF ILLINOIS
DEPARTMENT OF TRANSPORTATION

US20 MEDIAN TEMP PVMT CROSS SECTIONS - STAGE IA, IC AND ID

SCALE: HORIZ. 1"=10' VERT. 1"=5'
STA. 130+00.00 TO STA. 133+00.00

F.A. RTE. 345	SECTION 8R-R	COUNTY KANE	TOTAL SHEETS 794	SHEET NO. 582
CONTRACT NO. 60H45			ILLINOIS FED. AID PROJECT	